

S D  
02.26.2019




A 09.25.2019

DAVID POPKINS  
18 11 DIVISION STREET  
NASHVILLE, TN


A1.5

SECOND FLOOR PLAN


p o l i f i l i o

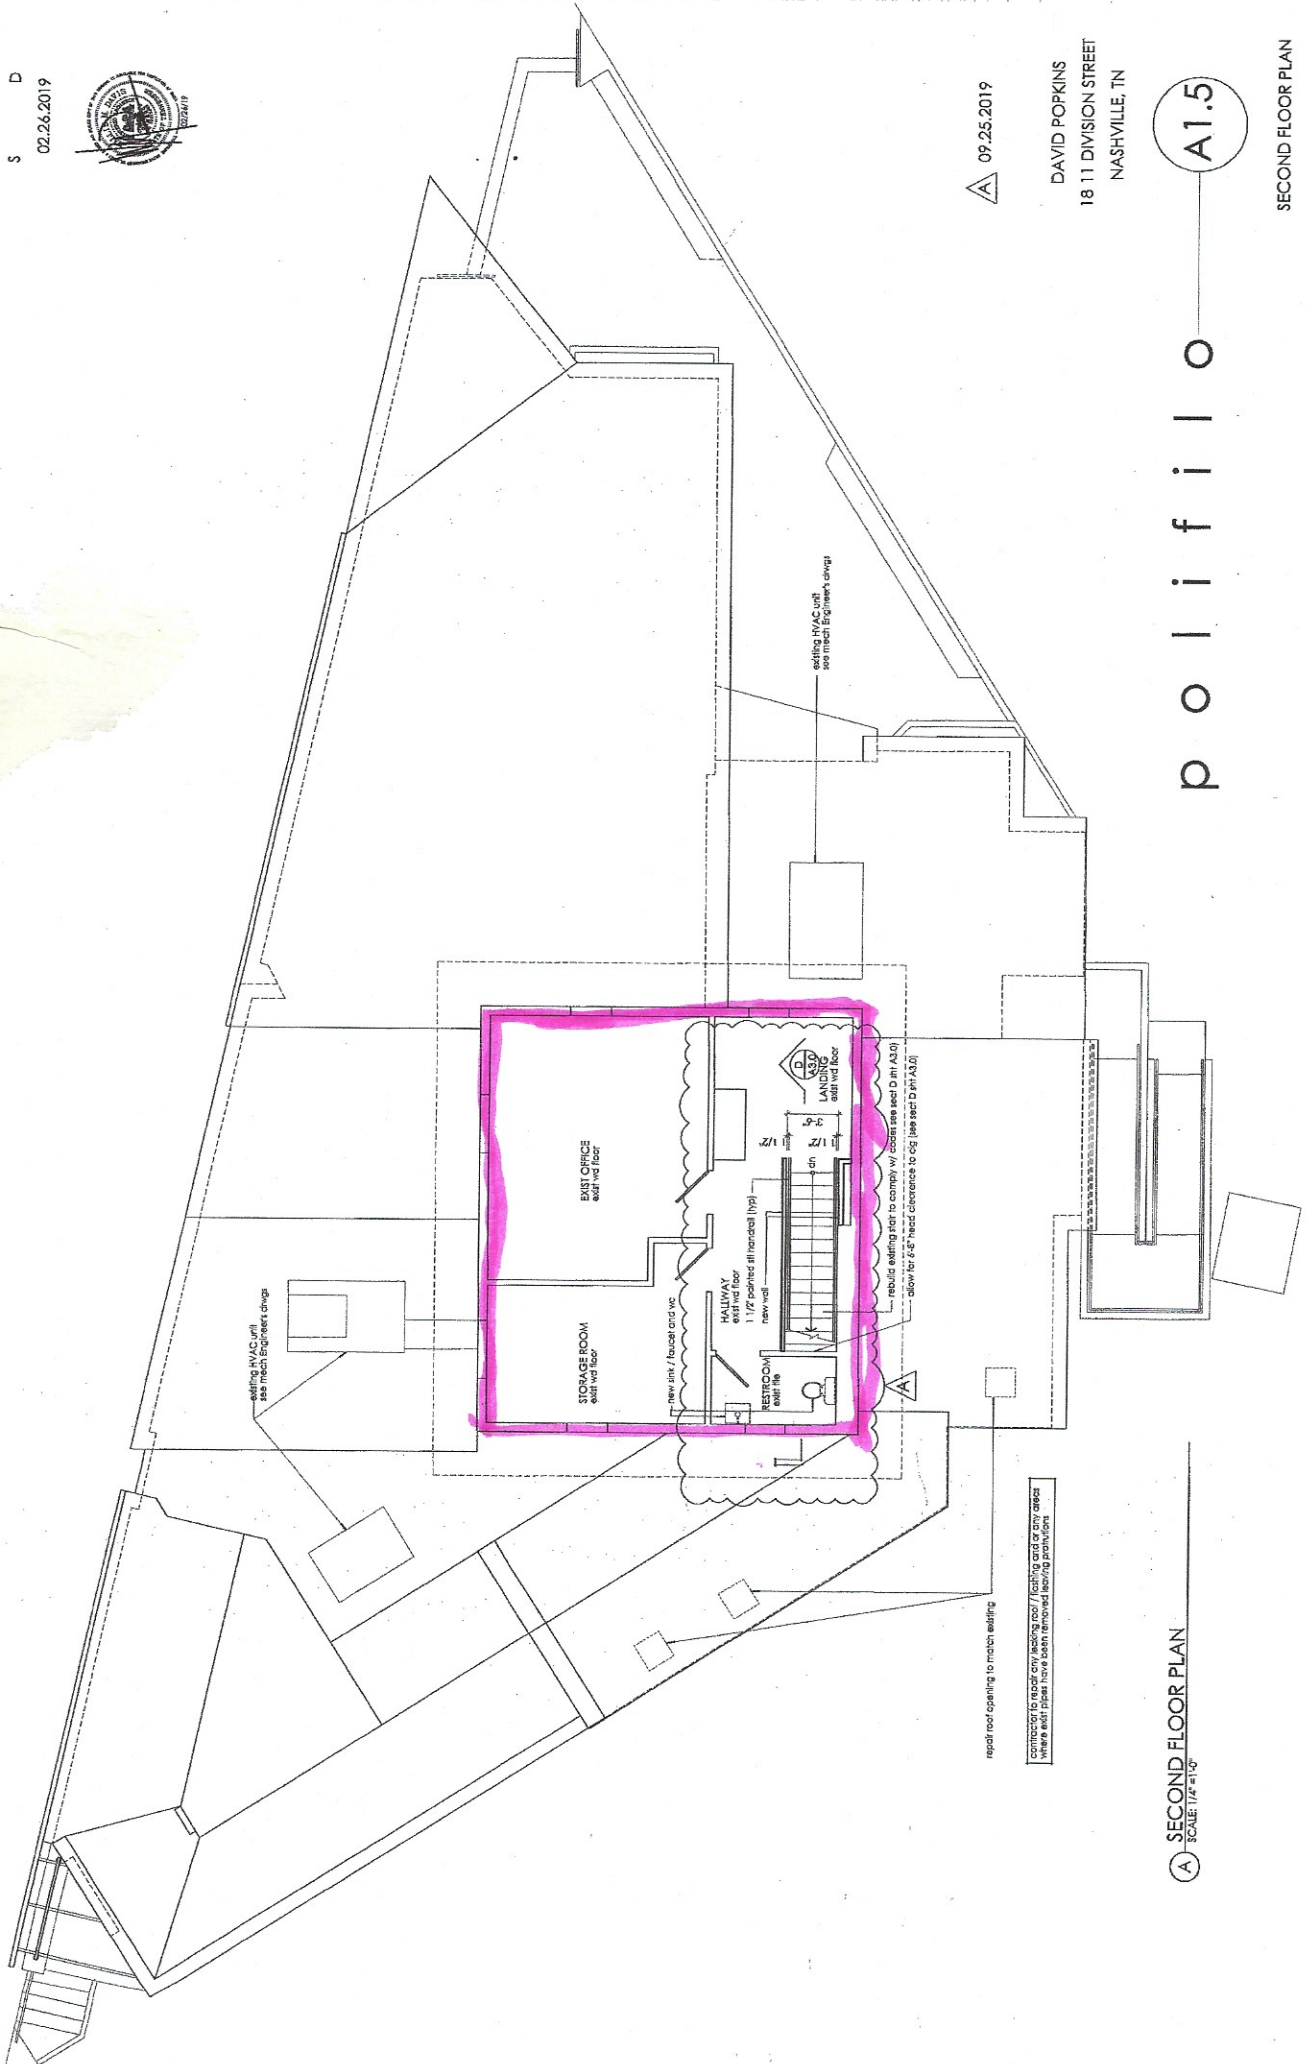


A SECOND FLOOR PLAN  
SCALE: 1/4" = 1'-0"

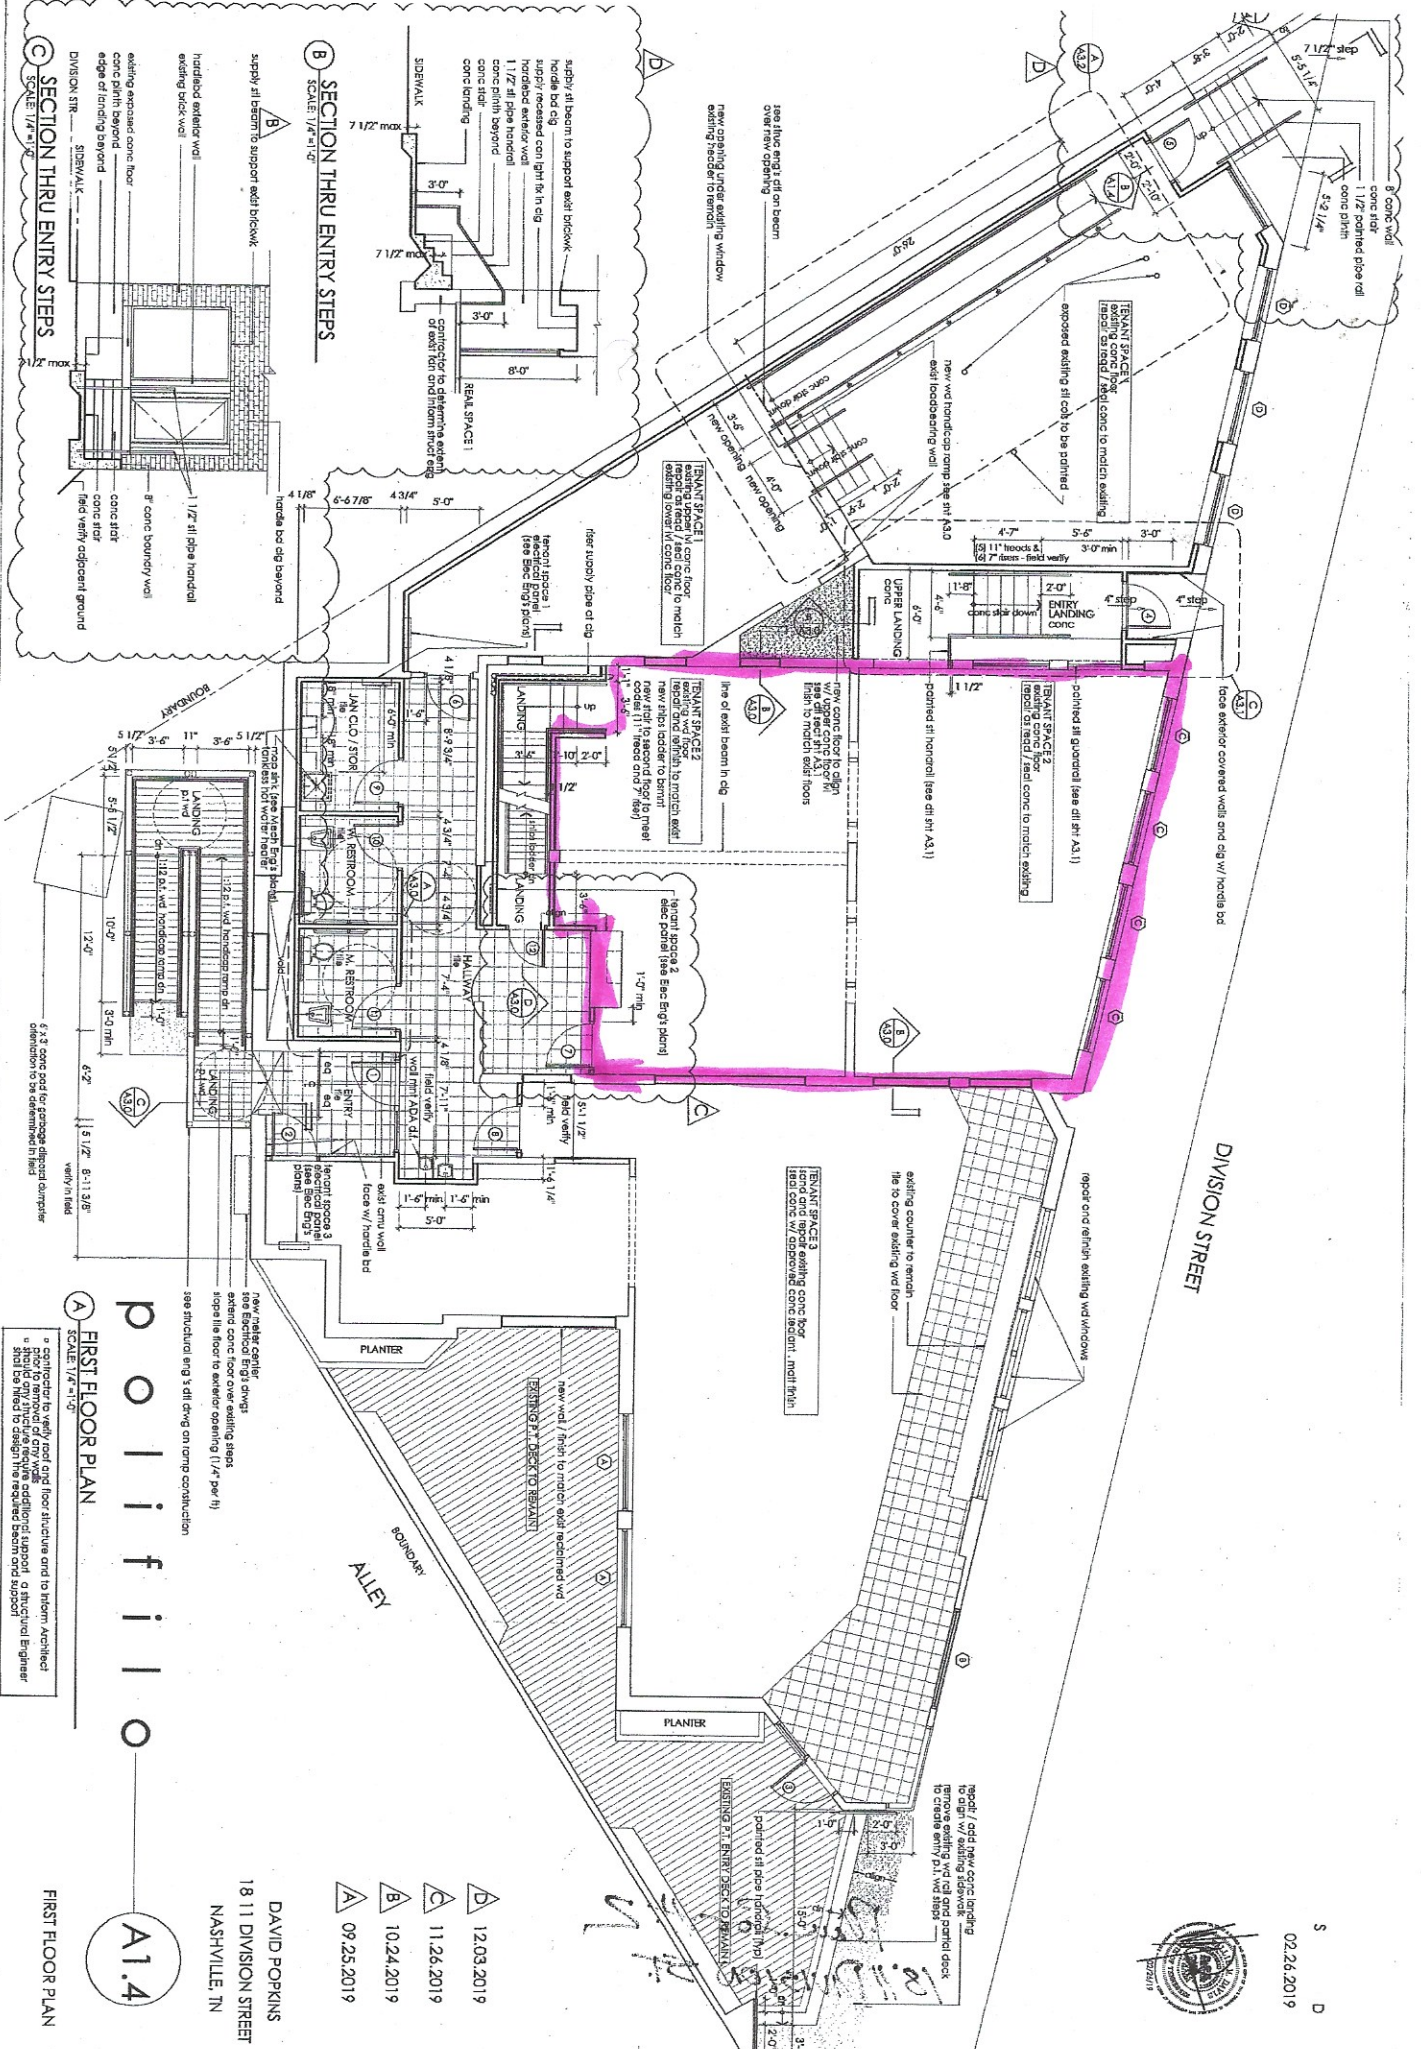


**A** SECTION THRU ENTRY STEPS  
SCALE: 1/4" = 1'-0"

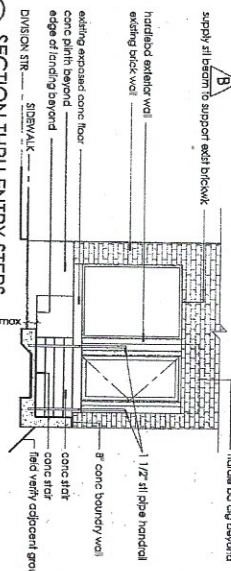


**B** SECTION THRU ENTRY STEPS  
SCALE: 1/4" = 1'-0"

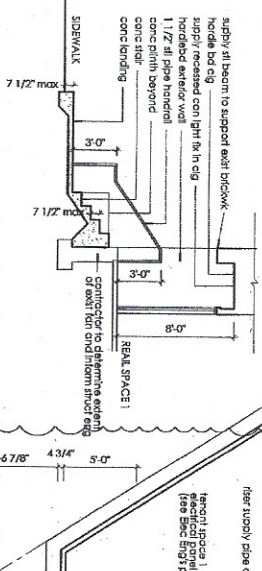

**C** SECTION THRU ENTRY STEPS  
SCALE: 1/4" = 1'-0"

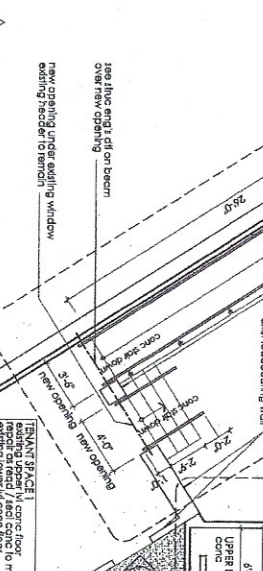

**A** FIRST FLOOR PLAN  
SCALE: 1/4" = 1'-0"

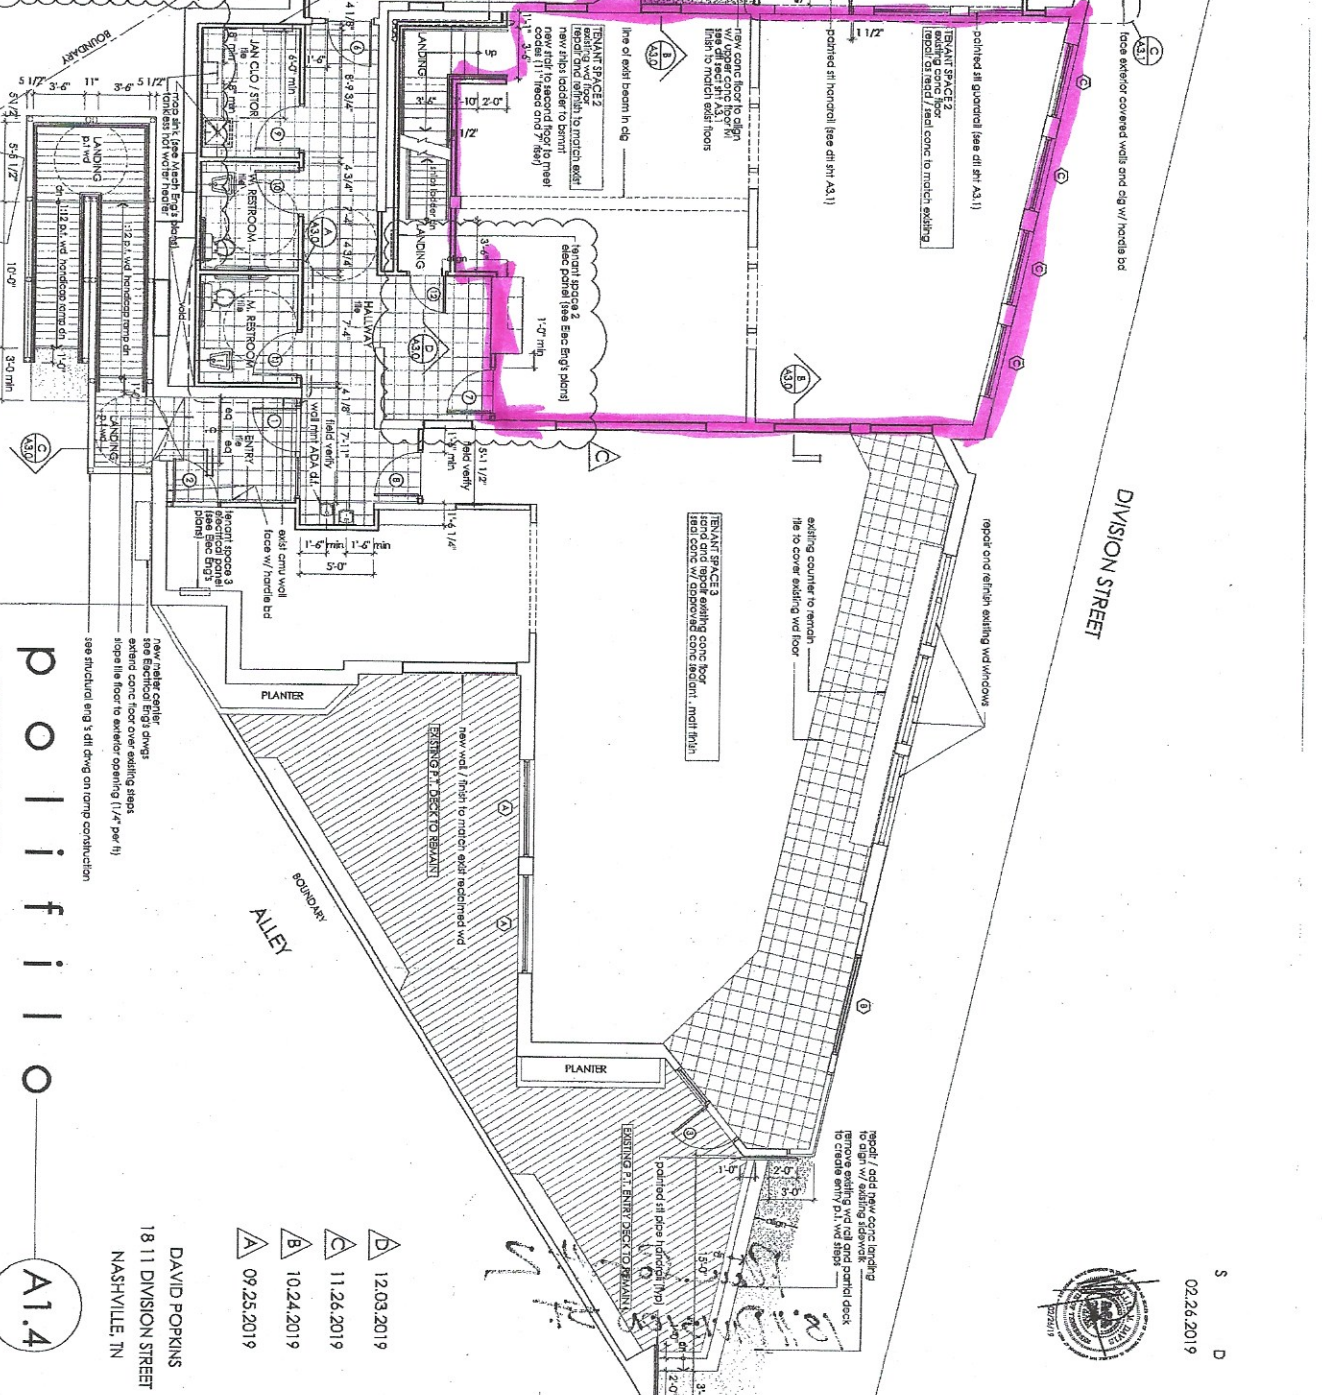

**A1.4**

DAVID POPKINS  
18 111 DIVISION STREET  
NASHVILLE, TN  
09.25.2019  
10.24.2019  
11.26.2019  
12.03.2019



S  
D  
02.26.2019