


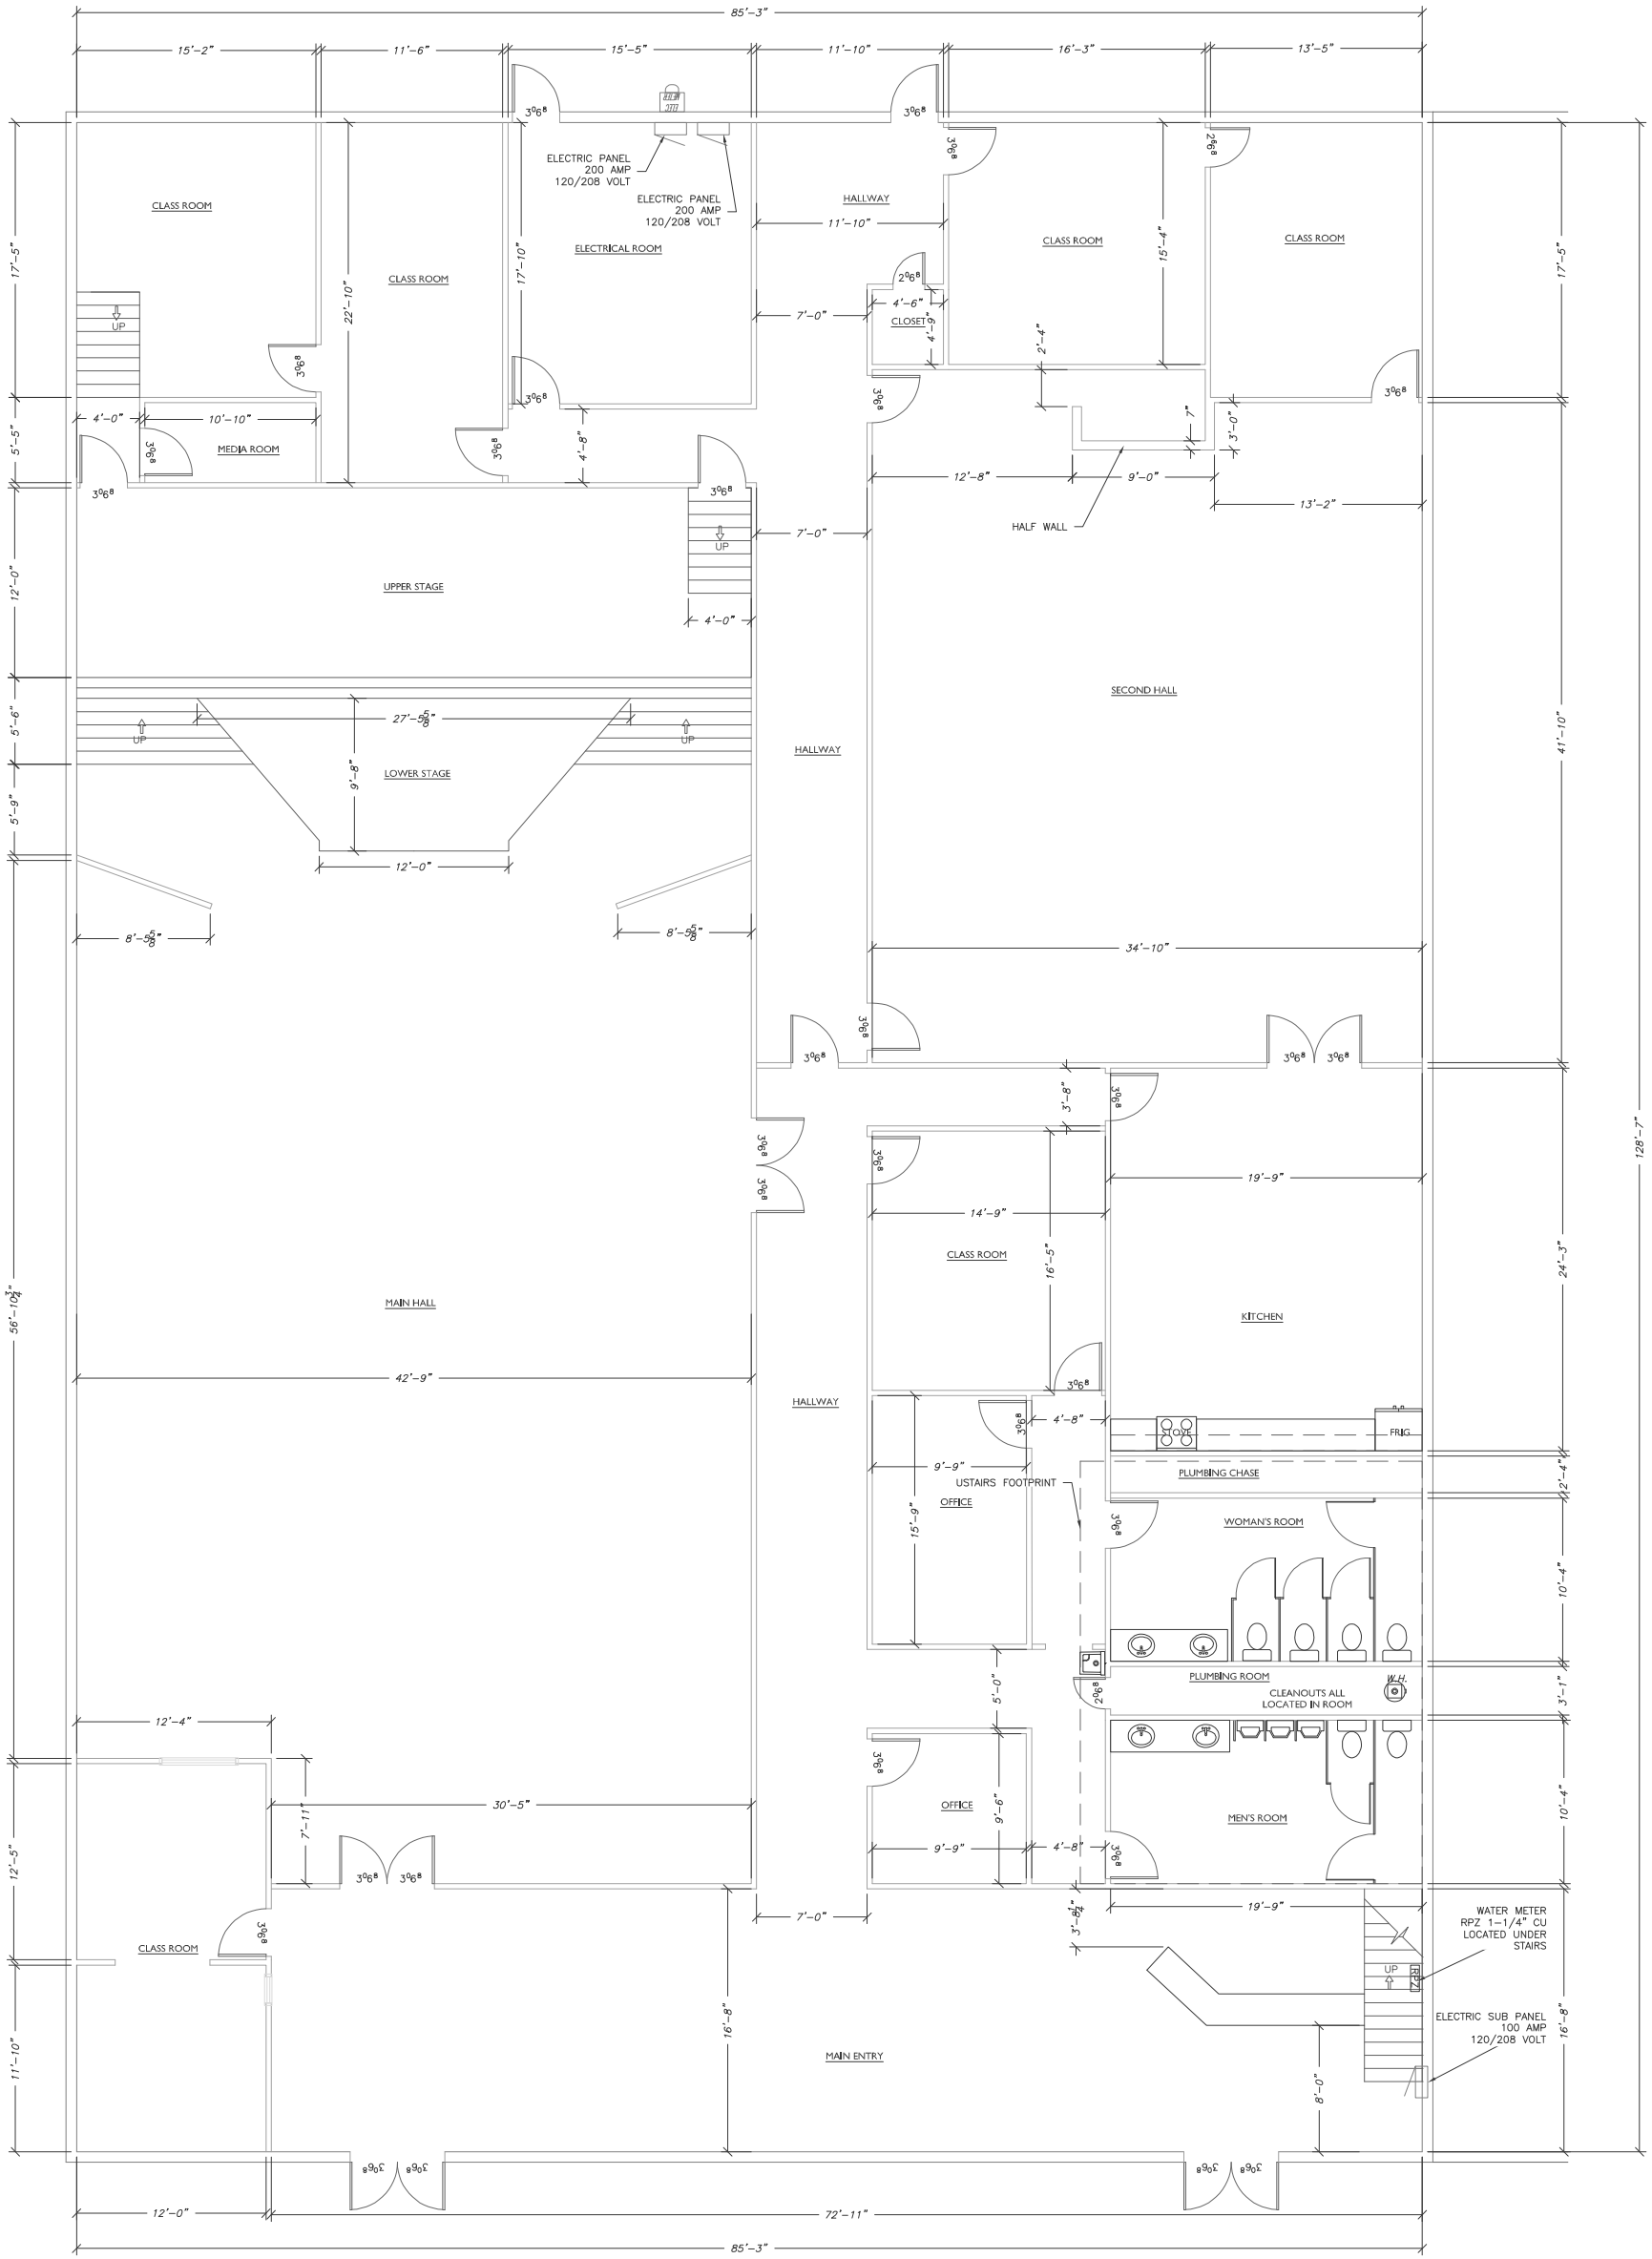

WALL LEGEND

- INTERIOR WALL
- EXTERIOR WALL

FLOOR PLAN
SCALE - 3/16" = 1'-0"




ATTENTION!
REPRODUCTION OF THIS DRAWING
MAY HAVE CAUSED DISTORTION

#	Date	Comment

ALLIANCE BUILDING SYSTEMS
JEFF G (719)240-8272
BRYAN S (719)565-7312
CRADDOCK COMMERCIAL
260 S. ACADEMY BLVD.
COLORADO SPRINGS, CO 80910

DRAWN BY: BGS	DATE: 04/22/2020	PROJECT NO.: C20101
DESIGNED BY: BGS	DATE: 04/22/2020	SCALE: AS SHOWN
CHECKED BY: BGS	DATE: 04/22/2020	DRAWING NO.: C20101
		SHEET NO.: A-1

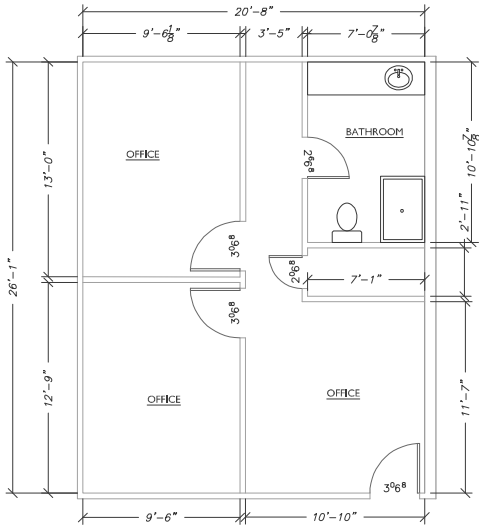

UPPER FLOOR PLAN
SCALE - 3/16" = 1'-0"

