




--	--

NO.	DATE	DESCRIPTION	REVISIONS
3			
2			
1			

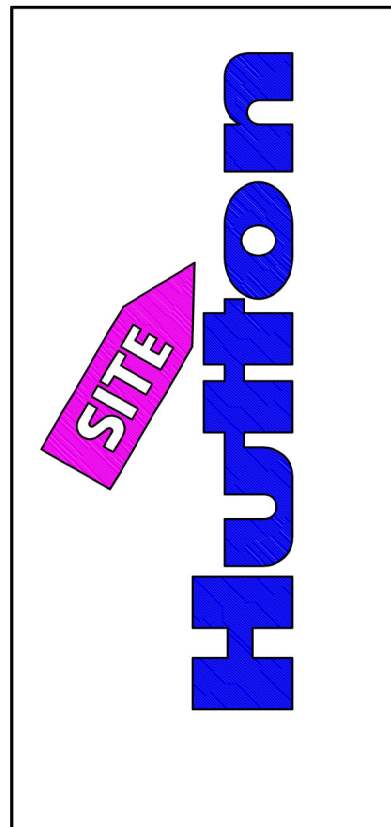

PRELIMINARY SITE PLAN

PROJECT NAME:
Multi-Tenant
 3357 N Main St, Crossville, TN

736 CHERRY STREET, CHATTANOOGA, TENNESSEE 37402
HUTTON

PROJECT NO.:	PROJ. MGR.:
DATE: 02/16/2026	DRWN. BY: DS
SCALE: AS NOTED	CHKD. BY: -
DRAWING SERIES:	
SHEET NO.	