

**ARCHITECTURAL
ABBREVIATIONS**

ALUM.	ALUMINUM
C.J.	CONTROL JOINT
CL or Ⓞ	CENTERLINE
CLG.	CEILING
CMU	CONCRETE MASONRY UNIT
CONC.	CONCRETE
D.F.	DRINKING FOUNTAIN
DIA. or ⌀	DIAMETER
EQUIP.	EQUIPMENT
E.W.C.	ELECTRIC WATER COOLER
FL	FLOOR
W/ COM.	WITH COMMUNICATION
E.P.	ELECTRICAL PANEL

WALL TYPES LEGEND

	EXISTING INTERIOR PARTITION
	DEMISING WALL
	EX. STOREFRONT

SEAL

EXISTING TENANT SPACE


Palisades Shopping Center
Suites 11
Homewood, Alabama 35209

REVISIONS

SHEET TITLE
EXISTING
FLOOR PLAN
SUITE 11

DRAWN	CHECKED
TB	RPS
PROJECT NUMBER	
1638	
ISSUE DATE	
01-26-2025	
SHEET NUMBER	

A2.1

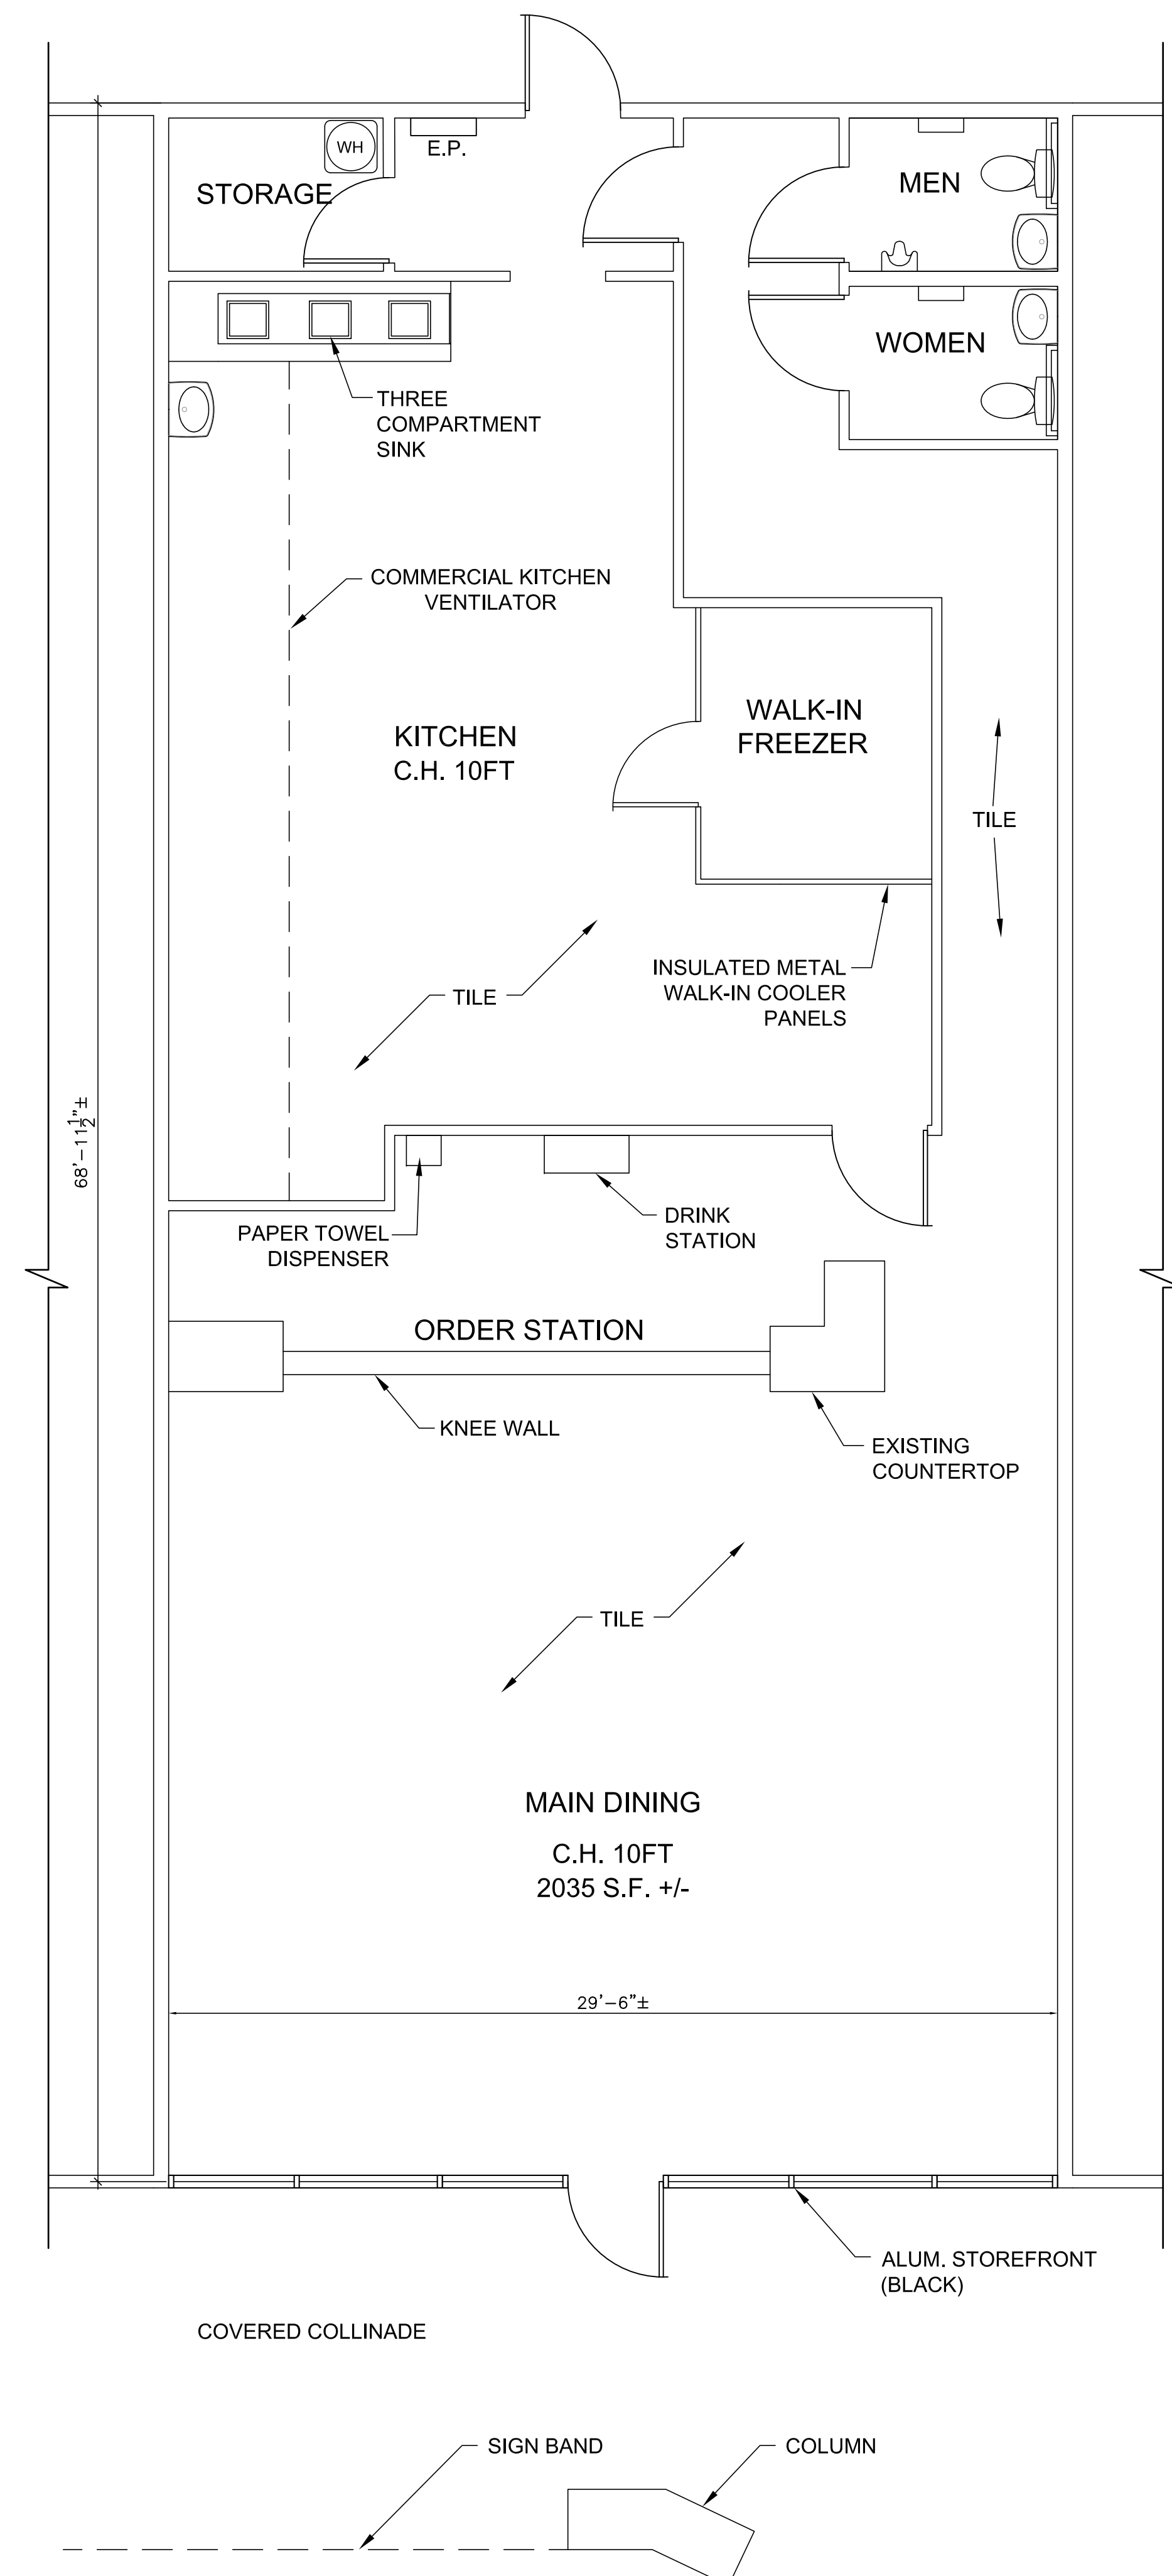

1
A2.1

SUITE 11 EXISTING FLOOR PLAN

SCALE: 1/4" = 1'-0"

