

Y.N. FACTOR DESIGN RESERVES ALL RIGHTS TO THE CONTENT OF THIS DOCUMENT. ANY USE OF THE CONTENTS OF THIS DOCUMENTS OR REPRODUCTION THEREOF IN ANY FORM SHALL NOT BE MADE WITHOUT PRIOR WRITTEN AUTHORIZATION. ACCEPTANCE OF THIS DOCUMENTS SHALL BE ACKNOWLEDGED AGREEMENT OF THE PROPRIETARY NOTICE.

CONSULTANT

OWNER  
**HI BEATYFUL  
 AESTHETIC**  
 22448 TOMBALL  
 PRKW  
 HOUSTON, TX.  
 77070

**Y.N. FACTOR DESIGN**

Drafting • Design • Construction • Consulting  
 7323 Ashcroft Dr.  
 Houston, Texas 77061  
 Tel (832) 274-0787 Fax (713) 773-1028

ISSUE LOG

DATE	DESCRIPTION
09/13/16	PRELIMINARY

REVISIONS


PROJECT NO:

DRAWN BY: M.A.

CHECKED BY: Y.N.

SHEET TITLE

**KITCHEN EQUIPMENT  
 FLOOR PLAN**


3/8" = 1'-0"

PROJECT NUMBER

DATE OF ISSUE: MARCH 13, 2023

SHEET NUMBER

**A-1.1**

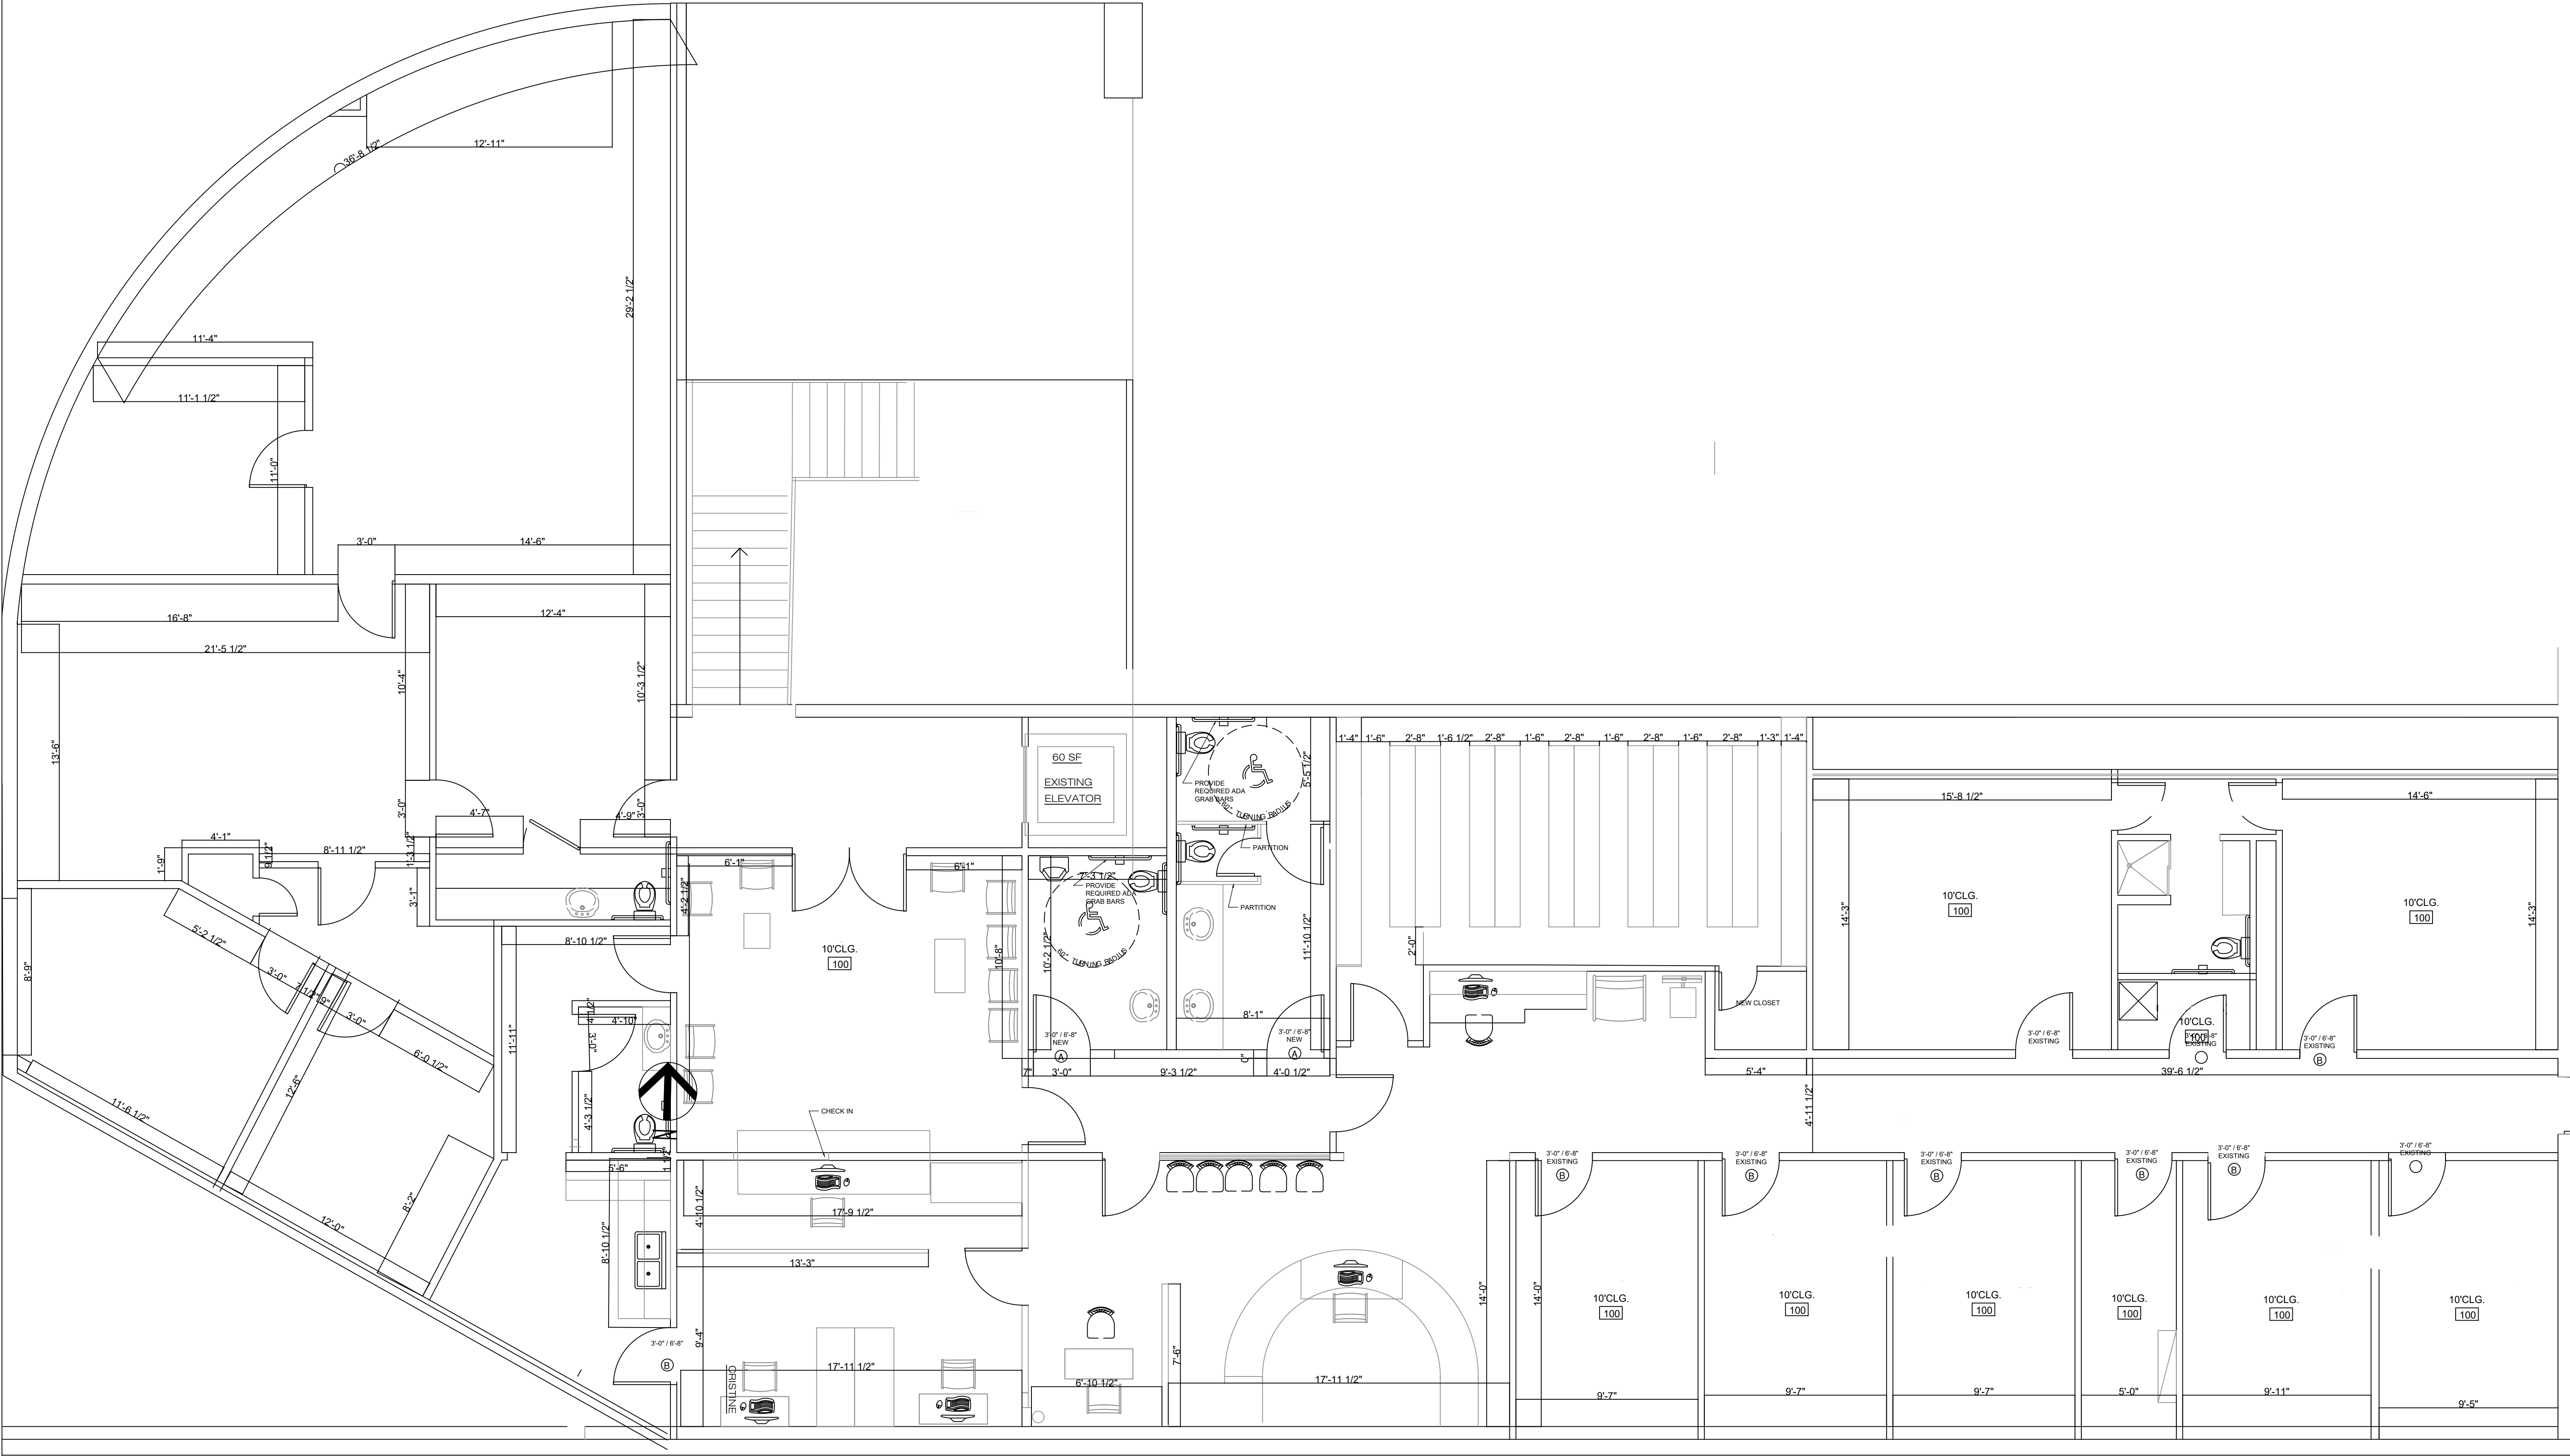

**1 FLOOR PLAN**  
 Scale: 1/4"=1'-0"