




1 SOUTH EXTERIOR ELEVATION

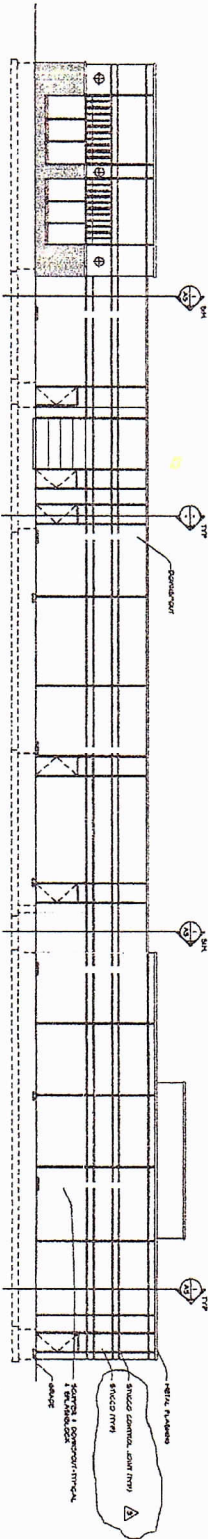

2 NORTH EXTERIOR ELEVATION

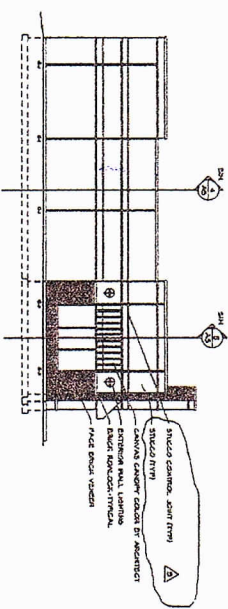

3 WEST EXTERIOR ELEVATION

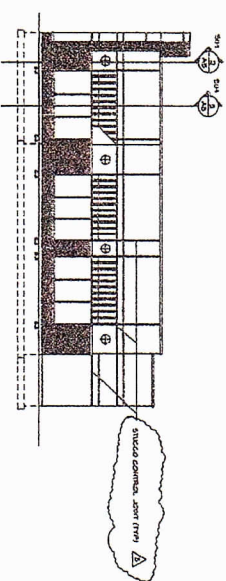

4 EAST EXTERIOR ELEVATION

CONTROL JOINTS:

C.10 - EXPANSION JOINT IN FACE BRICK ONLY - SEE DWG ONLY.

C.21 - CORNER JOINTS IN STUCCO ONLY.

C.23 - CORNER JOINTS IN CAN WALL AND STUCCO.

C.41 - CORNER JOINTS IN CAN WALL AND EXPANSION JOINT IN FACE BRICK SEE DWG.

COLORS:

COLOR 1 - STUCCO COLOR: TRIVIT - 425 GREYER SWELL FINISH: FREESTYLE

COLOR 2 - FACE BRICK VERTICAL FINISH: BOND-BRICK

COLOR 3 - FACE BRICK VERTICAL FINISH: BOND-BRICK

COLOR 4 - FACE BRICK VERTICAL FINISH: BOND-BRICK

COLOR 5 - PRE-FINISHED METAL CAP COLOR: RESAL RED

COLOR 6 - CANOPY CANOPY COLOR: BY ARCHITECT FINISH: BY ARCHITECT

MINNETONKA PARK MALL
ST. LOUIS PARK, MINNESOTA

BRUCE KNUTSON
1121 Horton Place Suite 200 Minneapolis, MN 55415-1111 TEL: 612-332-0222 FAX: 612-332-7501

DATE: 4/1/90
DRAWN BY: BBS
CHECKED BY: BBS
4/23/90

SHEET NO. A4
OF 1 SHEETS