

LEGEND			
EXISTING	NEW	LOW	DEM
WALLS			
NEW/RELOCATED DOOR			



ISSUE DATES	
DATE	DESCRIPTION
05-10-2024	ISSUE FOR REVIEW

THE PRESERVE
 2020 NORTH LOOP WEST, HOUSTON, TX 77018
 SUITE 20160

PROJECT: THE PRESERVE	SHEET SIZE: 8.5 X 11
PLLOT SCALE: 1/8" = 1'-0"	CHECKED BY: WM
DRAWN BY: WM	FILE NAME: 625-THE PRESERVE

SHEET TITLE
EXISTING PLAN

SHEET NUMBER
EX-1

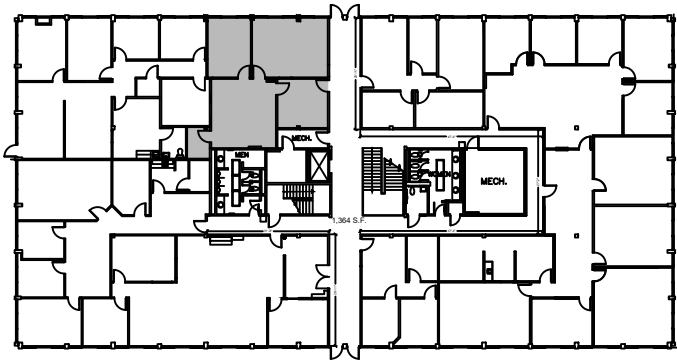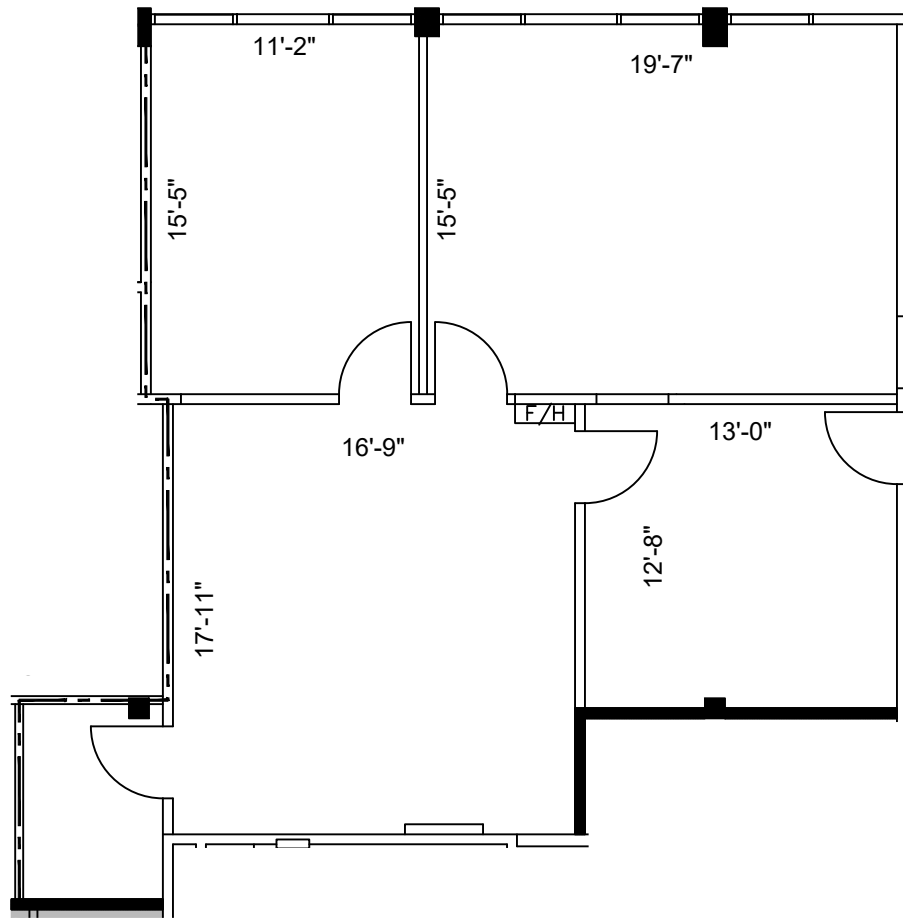

NORTH

1st FLOOR
 KEY PLAN

1 **FLOOR PLAN**
 SCALE: 1/8"=1'-0"

FLOOR PLANS MAY NOT BE TO SCALE AND MAY NOT REFLECT EXISTING CONDITIONS AND SHALL NOT BE RELIED UPON AS SUCH THESE DRAWINGS ARE DESIGN INTENT AND ARE AN EXHIBIT TO THE LEASE