
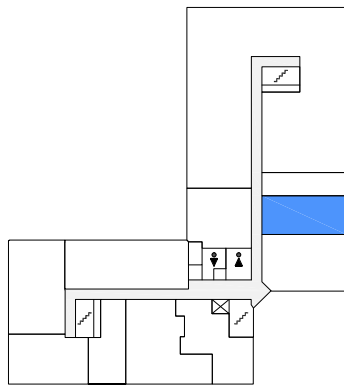


FLOOR PLAN

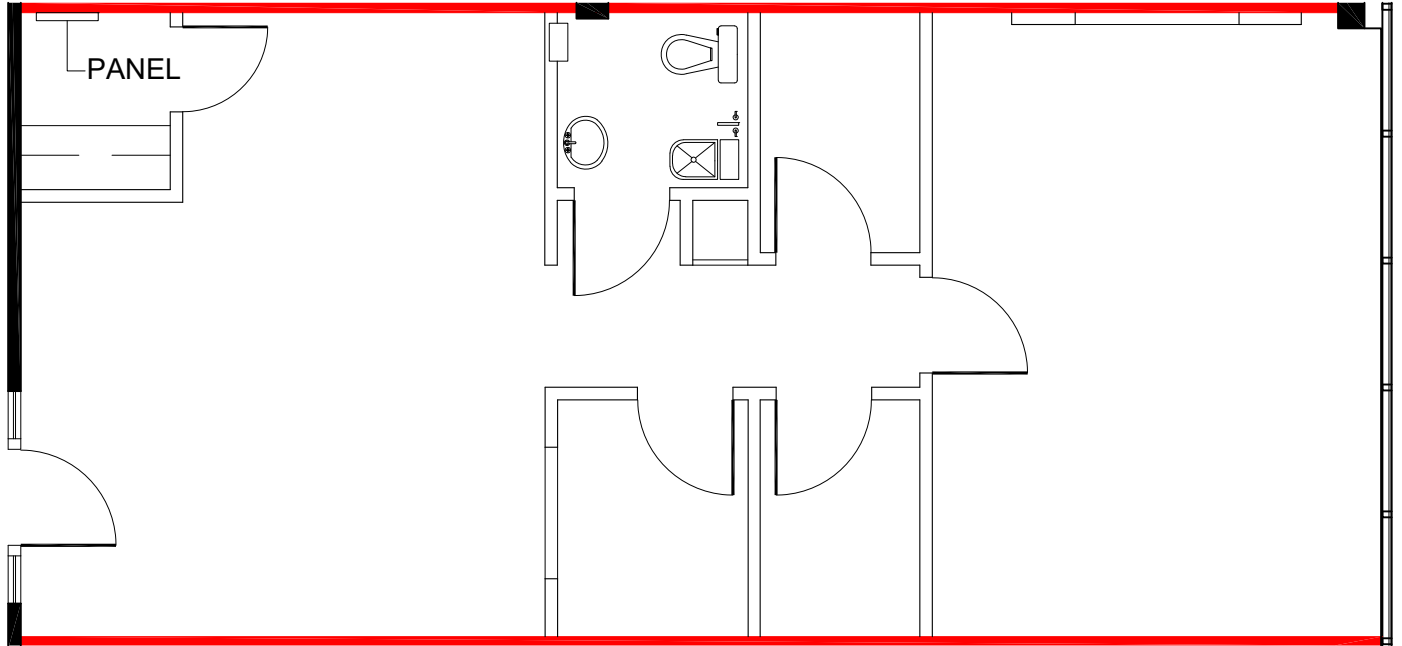


 DEMISING WALL

0 5 15 FT.

NOTE

Drawings and area numbers were provided by Measure Masters. Please report any drawing discrepancies or errors to a Space Database Client Service representative directly:
 Toronto 416-516-8920
 Toll Free 1-877-519-8920
 Fax 416-516-0316
 Email support@spacedatabase.com

 

APPROXIMATE NORTH
 © 2026 Space Database Inc. All Rights Reserved



PROJECT NAME
**FOOTHILLS
 PROFESSIONAL CENTRE**
 1620-29TH STREET NW
 CALGARY, ALBERTA

DRAWING NAME
 SUITE 270
 990 SF
 AS PER ANSI/BOMA Z65.1 1996

SCALE
 AS NOTED

DATE
 JANUARY 27 2026

DRAWING NO.
 M270