


A OVERALL GROUND FLOOR PLAN
 EX-100 SCALE: 1/8" = 1'-0"

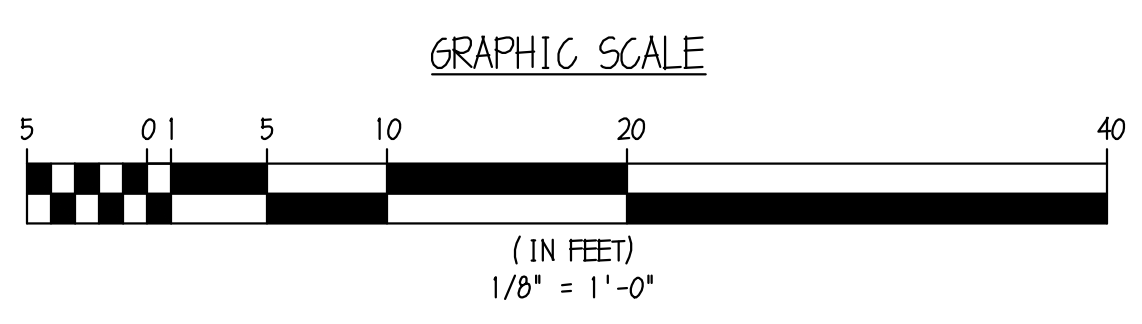

27 NOVEMBER 2024 155UED
 ISSUES & REVISIONS

EXISTING CONDITIONS FOR:
THE MARCUS ORGANIZATION

10 AERIAL WAY
 SYOSSET, NEW YORK

BILOW GARRETT GROUP
 ARCHITECTS AND PLANNERS, P.C.
 161 MAIN ST. • RIDGEFIELD PARK, NJ 07660
 (201) 807-0407 • FAX (201) 807-0513

DAVID N. BILOW NJ AI 5139 NY 10029
 ANTHONY GARRETT NJ AI 14398 NY 22174

EXISTING CONDITIONS DRAWING NUMBER
EX-100