

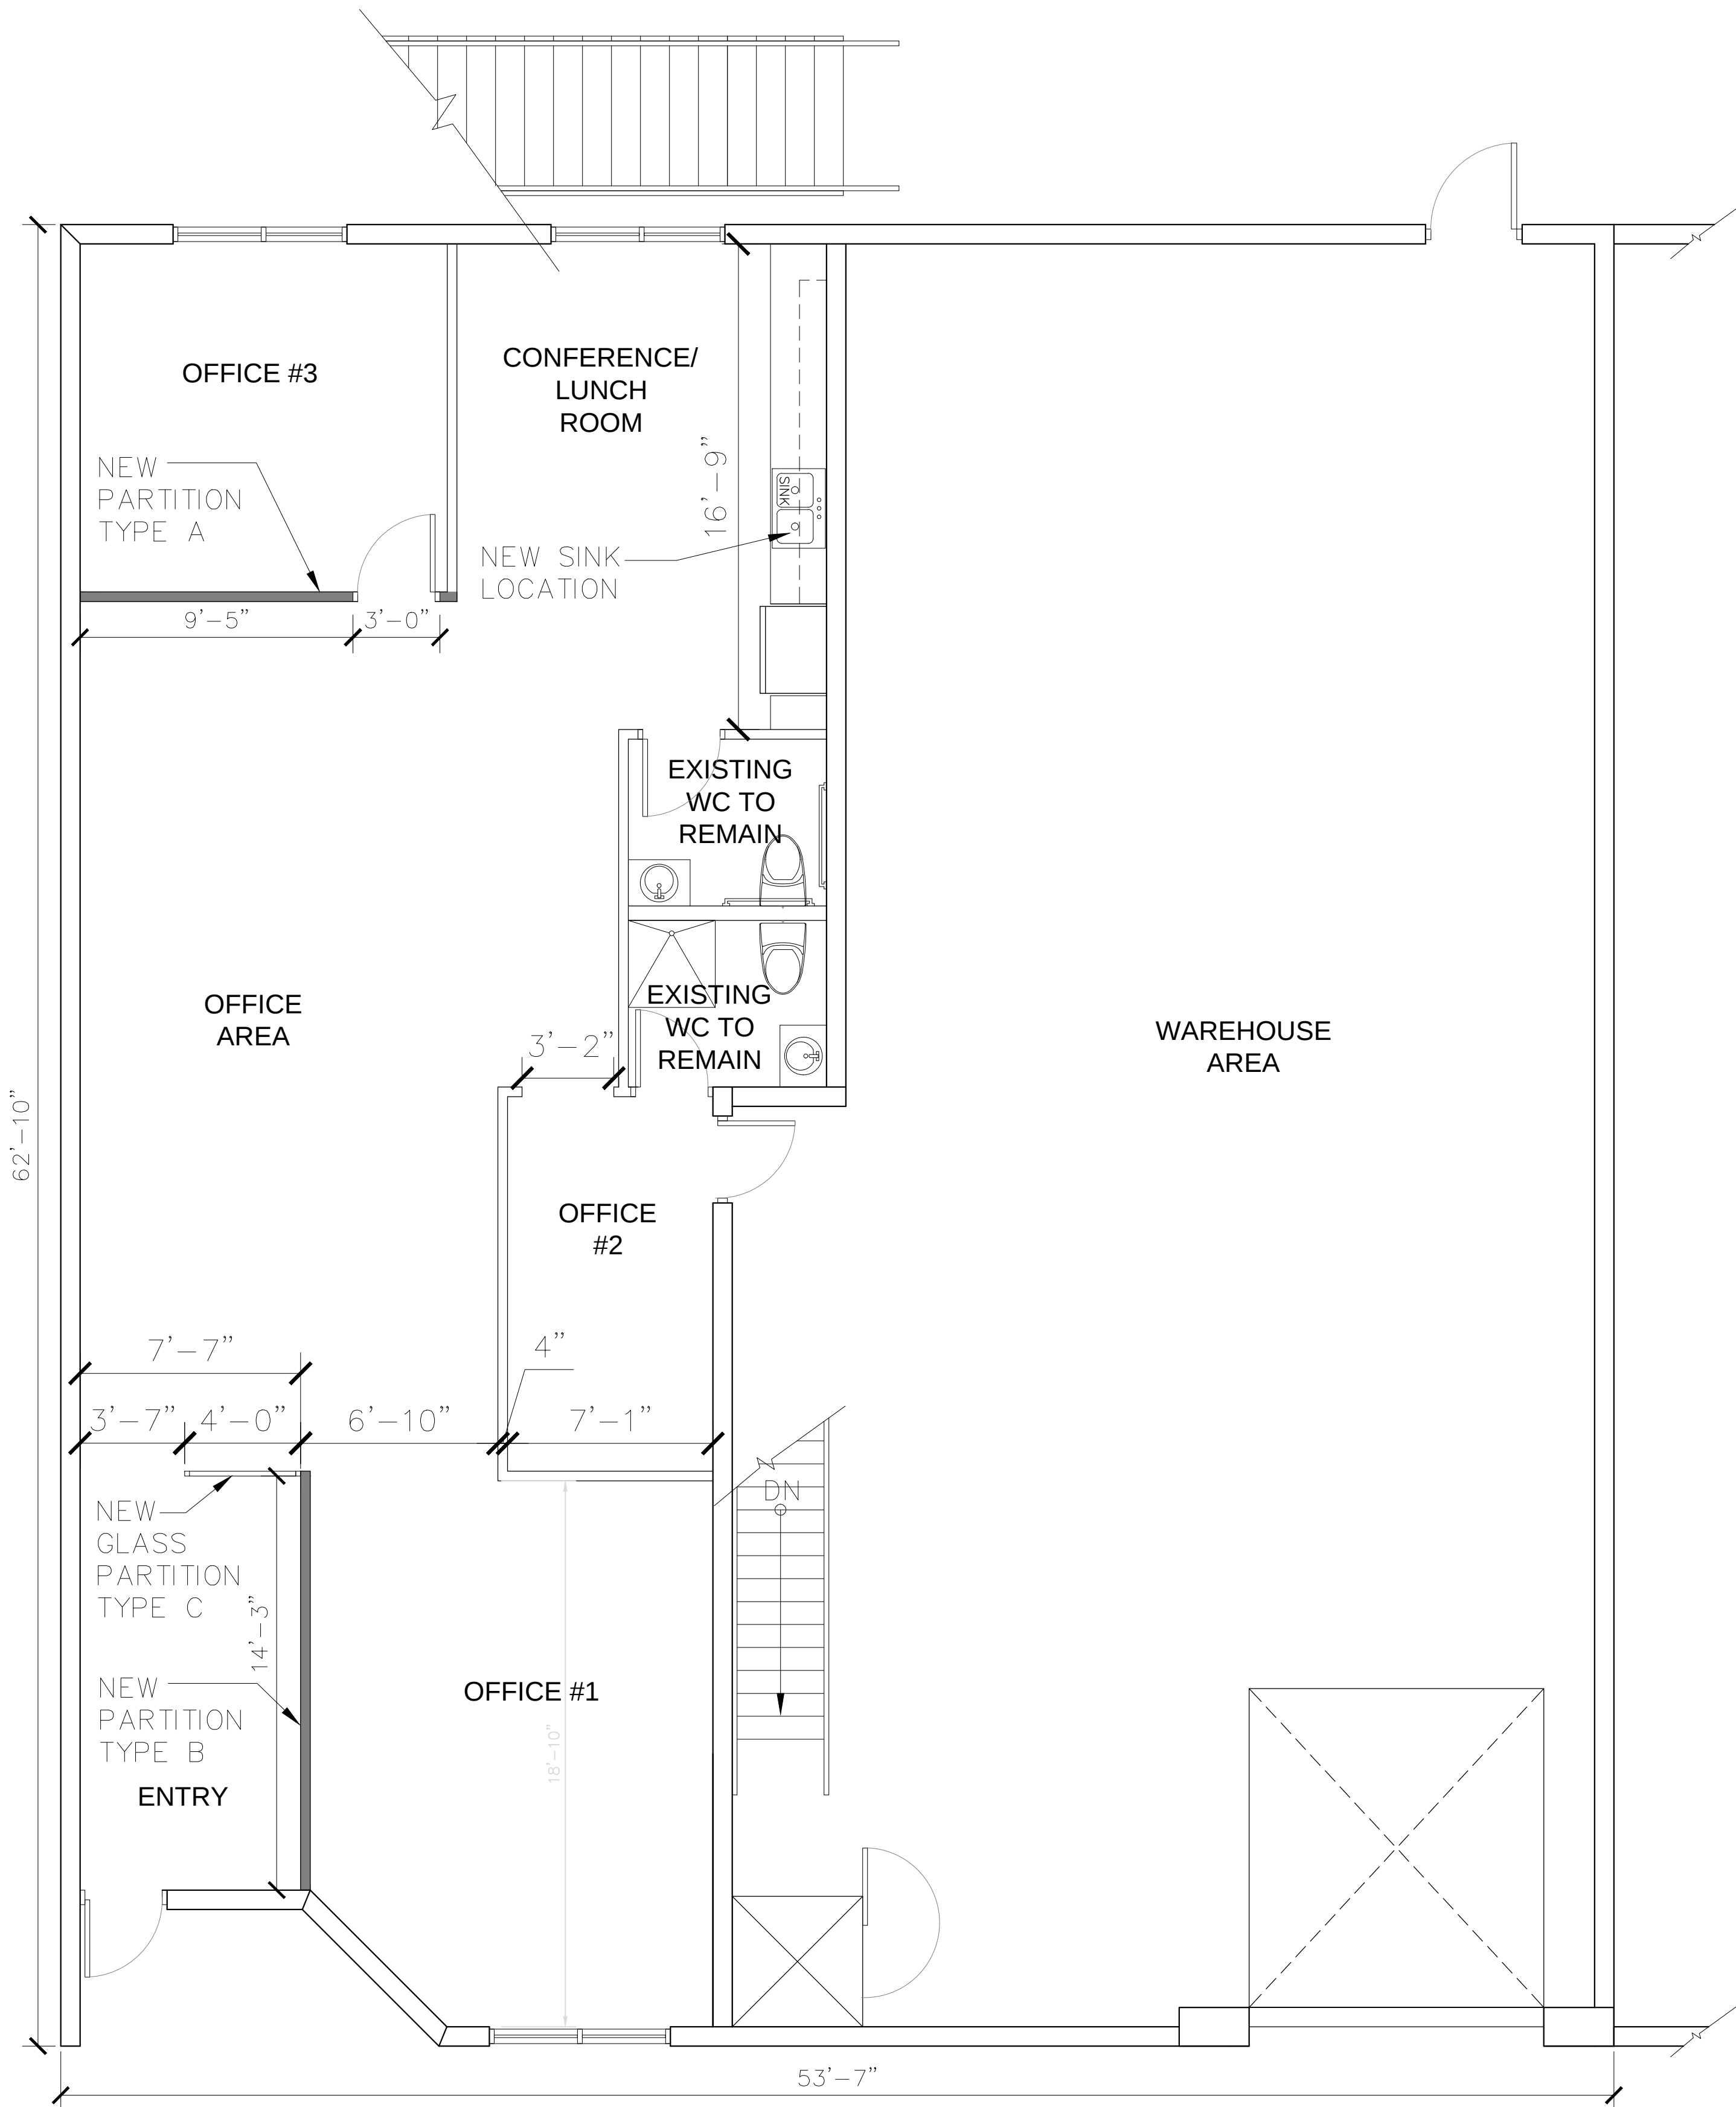
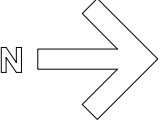


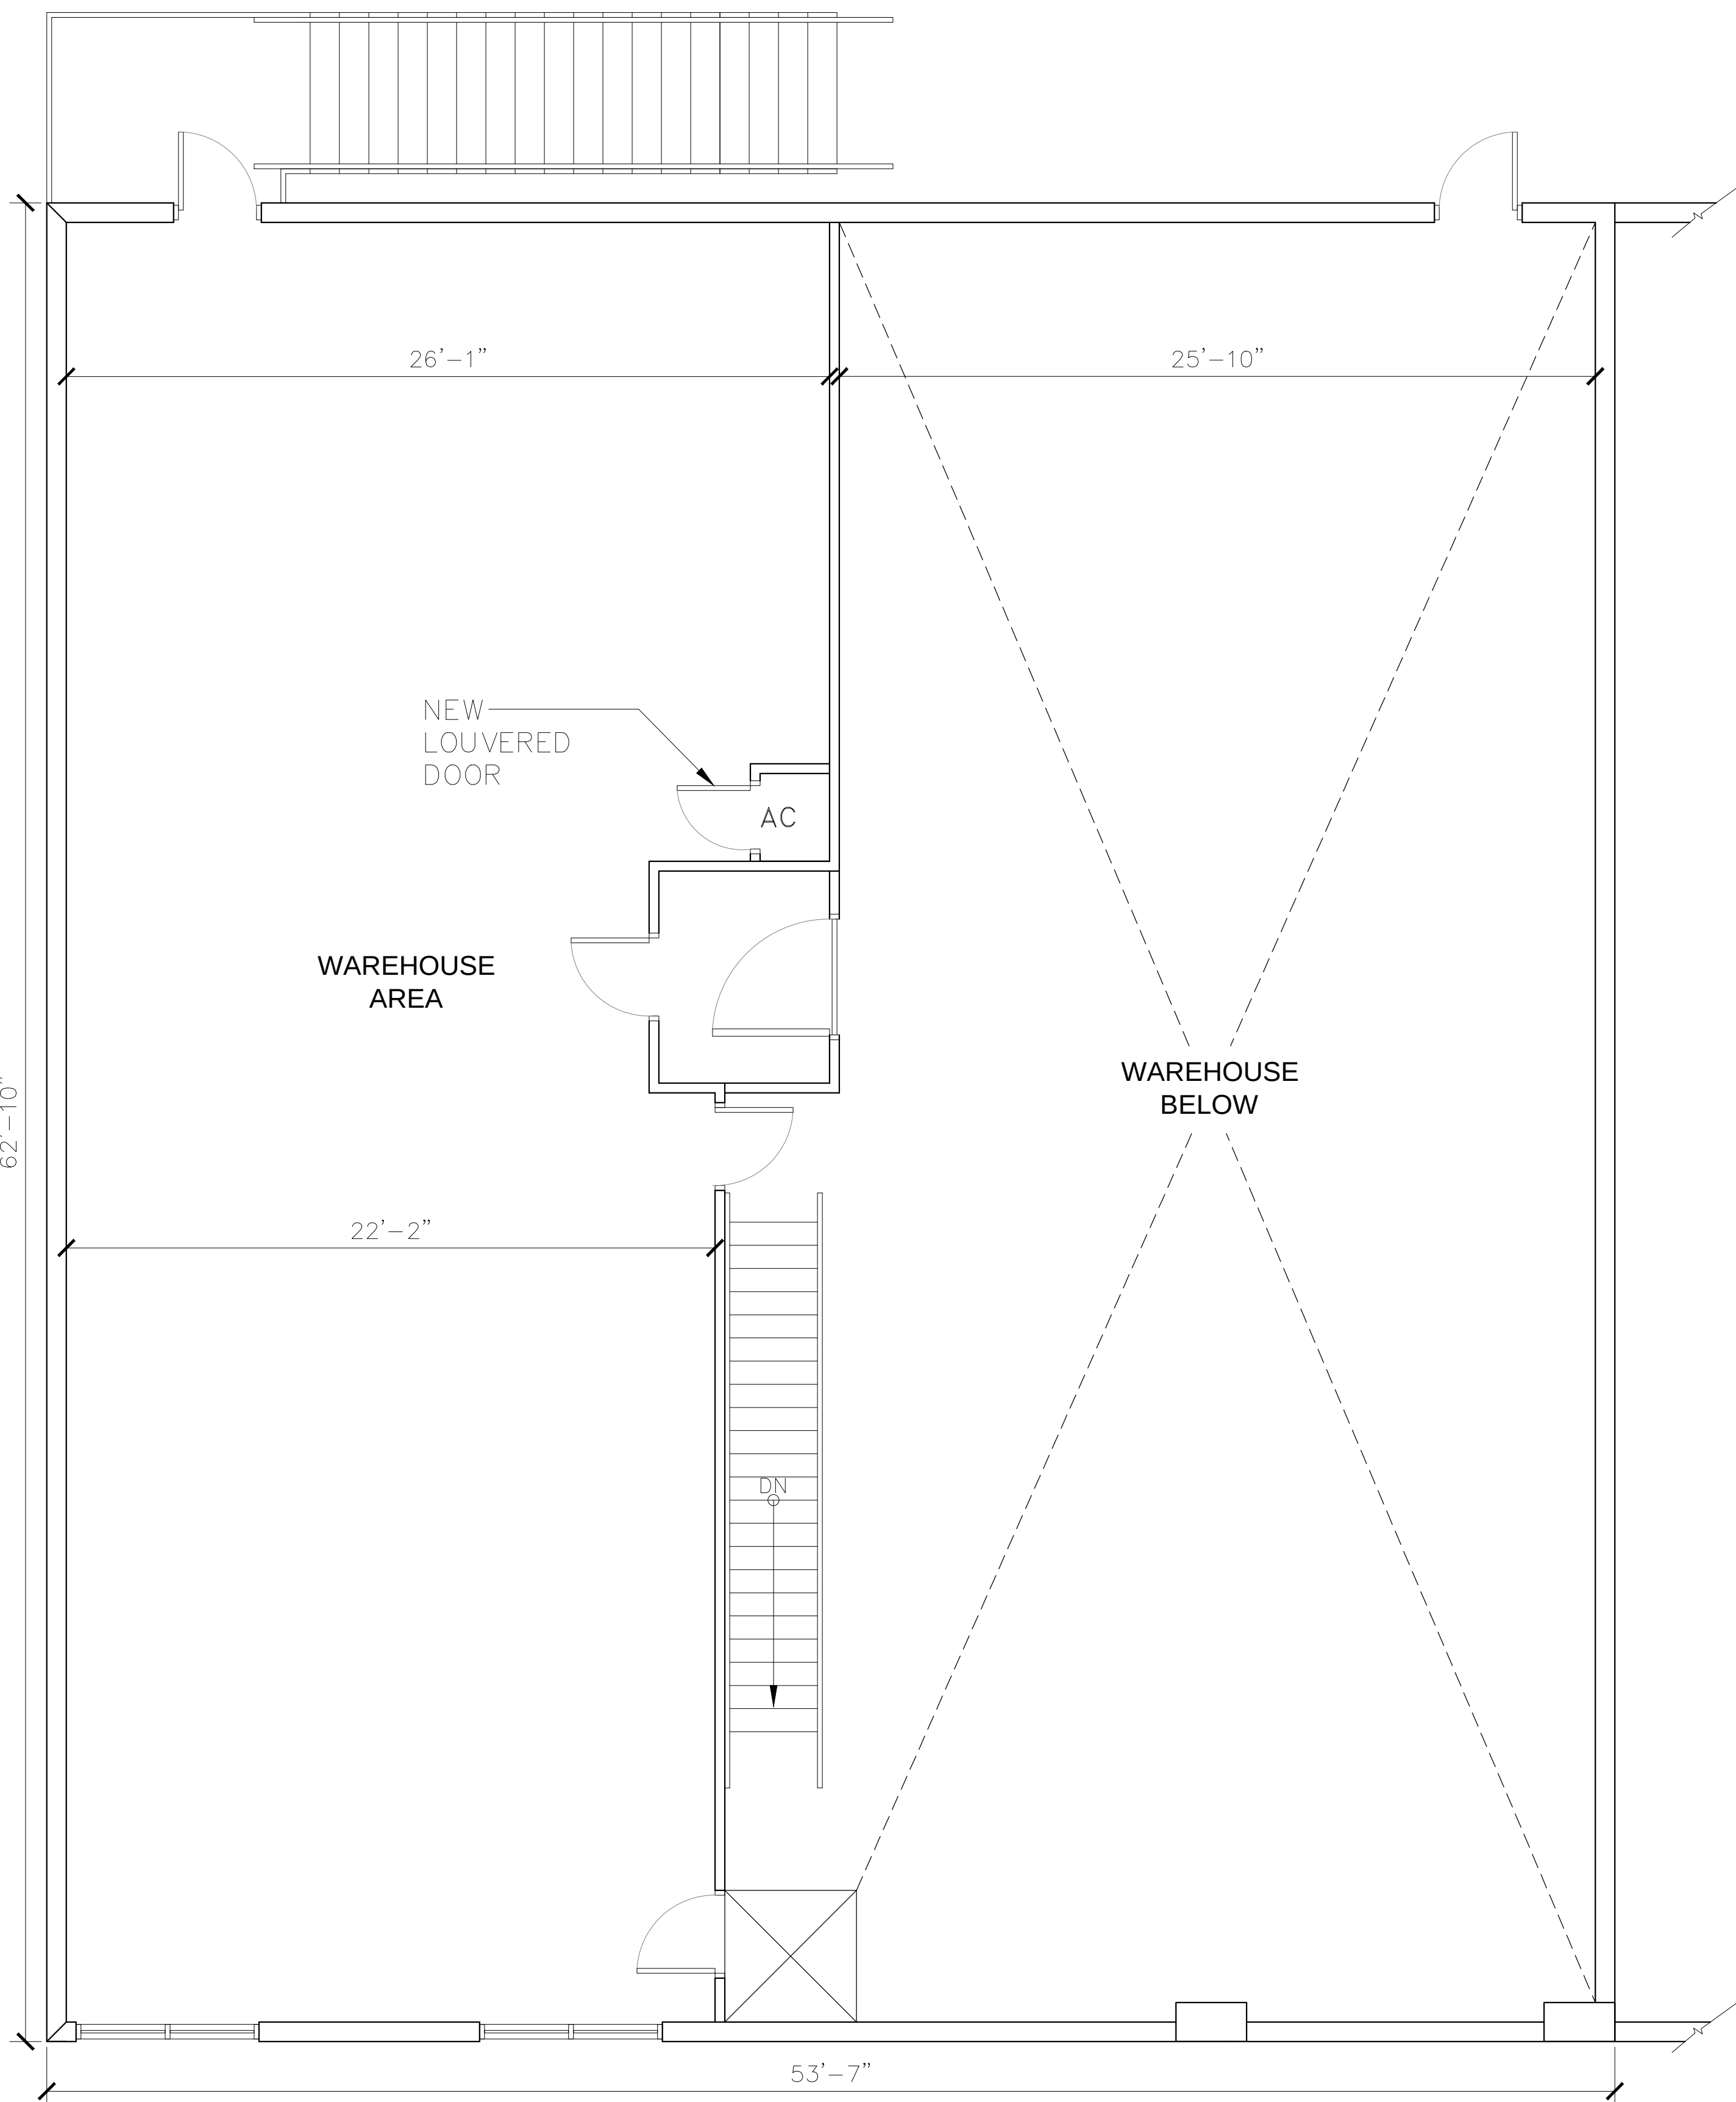

FLOOR PLAN 1ST LEVEL 

SCALE : 1/4" = 1'-0"

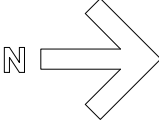

FLOOR PLAN 2ND LEVEL 

SCALE : 1/4" = 1'-0"

SKY CORPORATION WAREHOUSE

DORAL, FLORIDA


SKY CORPORATION

1650 N.W. 95 AVENUE  
DORAL, FLORIDA 33172

ARCHITECT OF RECORD

ENGINEER

INFO

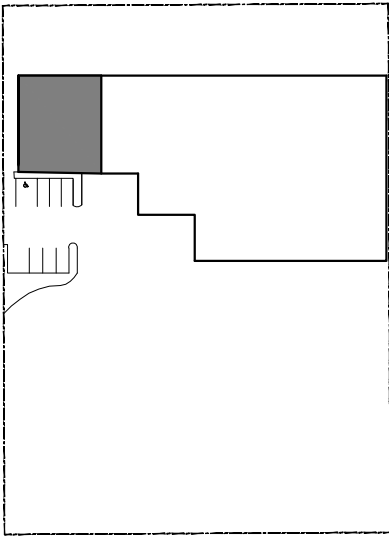

KEY PLAN



SEAL / SIGNATURE / DATE

PERMIT DRAWINGS

|         |            |
|---------|------------|
| Issue # | Issue Date |
|         |            |
|         |            |
|         |            |

|          |               |
|----------|---------------|
| Revision | Revision Date |
|          |               |
|          |               |
|          |               |

SHEET INDEX

FLOOR PLAN  
1ST AND 2ND  
LEVEL

SCALE : 1/4" = 1'-0"

SHEET NO.

A-102

