


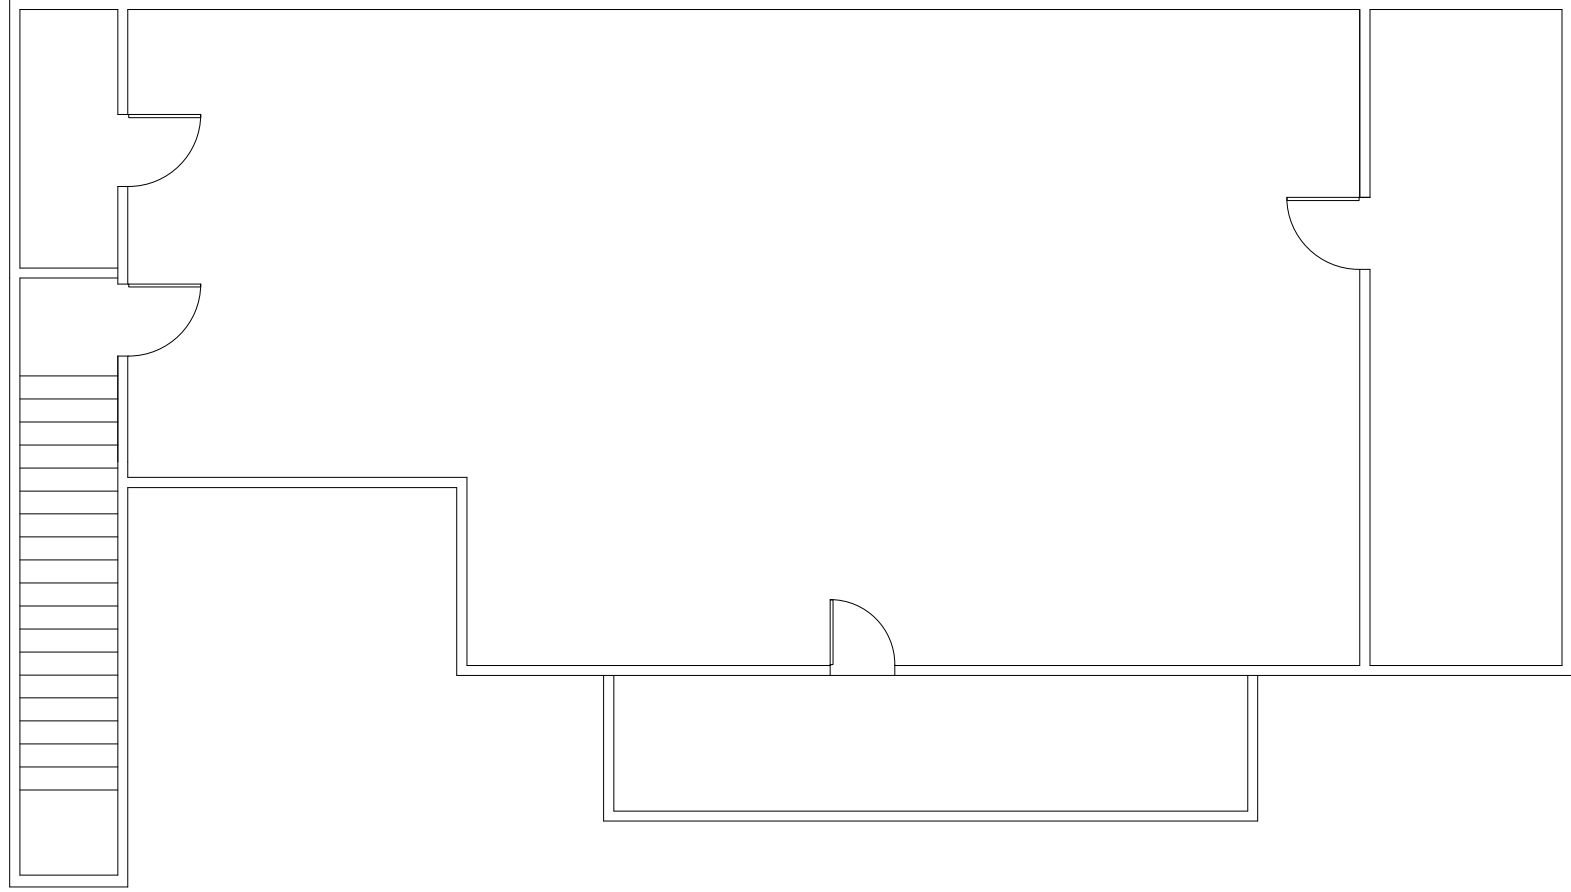

3950 PRIORITY WAY SOUTH DRIVE
INDIANAPOLIS, IN 46240

10321 N. PENNSYLVANIA
SECOND FLOOR PLAN 1,433 SQ. FT.
SCALE: 1/8" = 1'0"
DATE: 8.19.2025

