

Job Number: 0  
 Date: 1  
 Drawn:

**Sheet No.**

**A - K1**



**BUILDING 23**  
**1ST FLOOR PLAN**  
 SCALE: 1/8" = 1'-0"



# Architect Land Plan

459 WALD, SU  
Irvine, Ca 9  
T. (949) 341  
F. (949) 341

**Owner:**  
**BURKE  
REAL ESTATE  
GROUP**


**Project Name**  
**THE  
CITRUS  
LA HABRA,  
BLDG 23  
FLOOR PL**

SCALE: 1/8" = 1'-0"

## Revisions:

No.	Description
1	PLAN CHECK SUBMITTAL
1	PLAN CHECK CORRECTIONS
	BID SETS
2	P/C CORRECTIONS (for 2nd SUBM)
3	P/C CORRECTIONS (for 3rd SUBM)

REVISIONS BY DATE

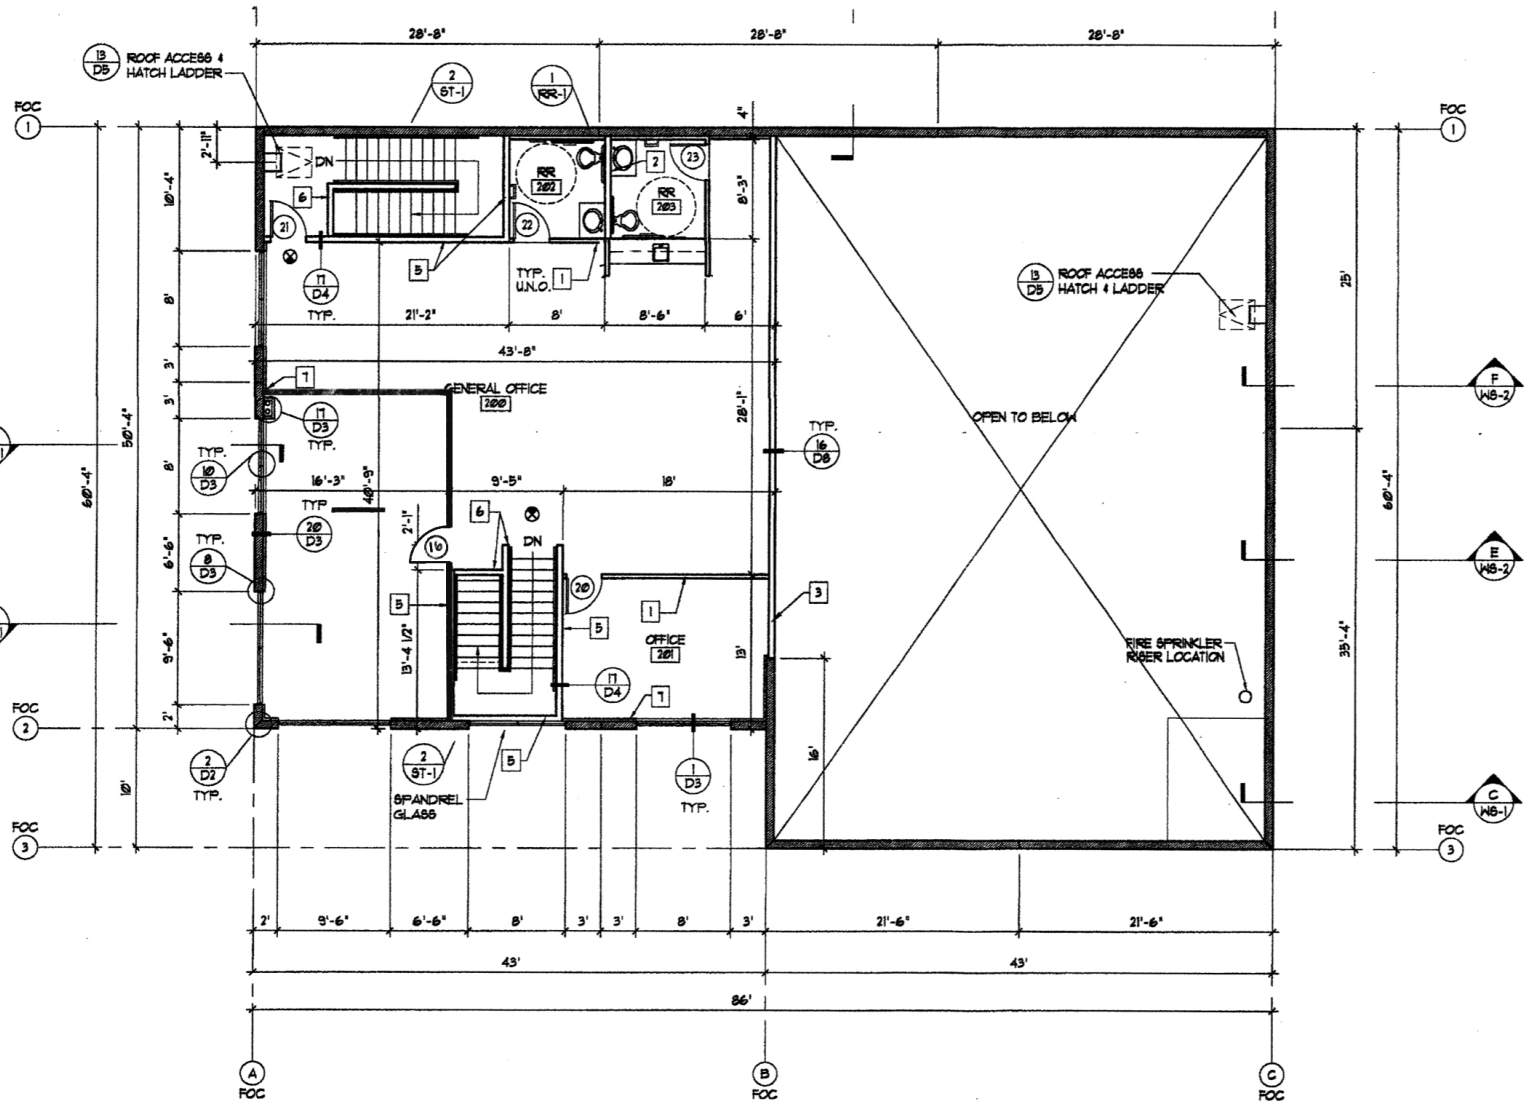

**BUILDING 23  
MEZZANINE PLAN**  
SCALE: 1/8" = 1'-0"