





BATES ARCHITECTS
 121 NORTH COURT STREET
 FREDERICK, MARYLAND 21701
 TEL 301.644.0444 | FAX 301.644.0446
 WEB WWW.BATESARCHITECTSPC.COM

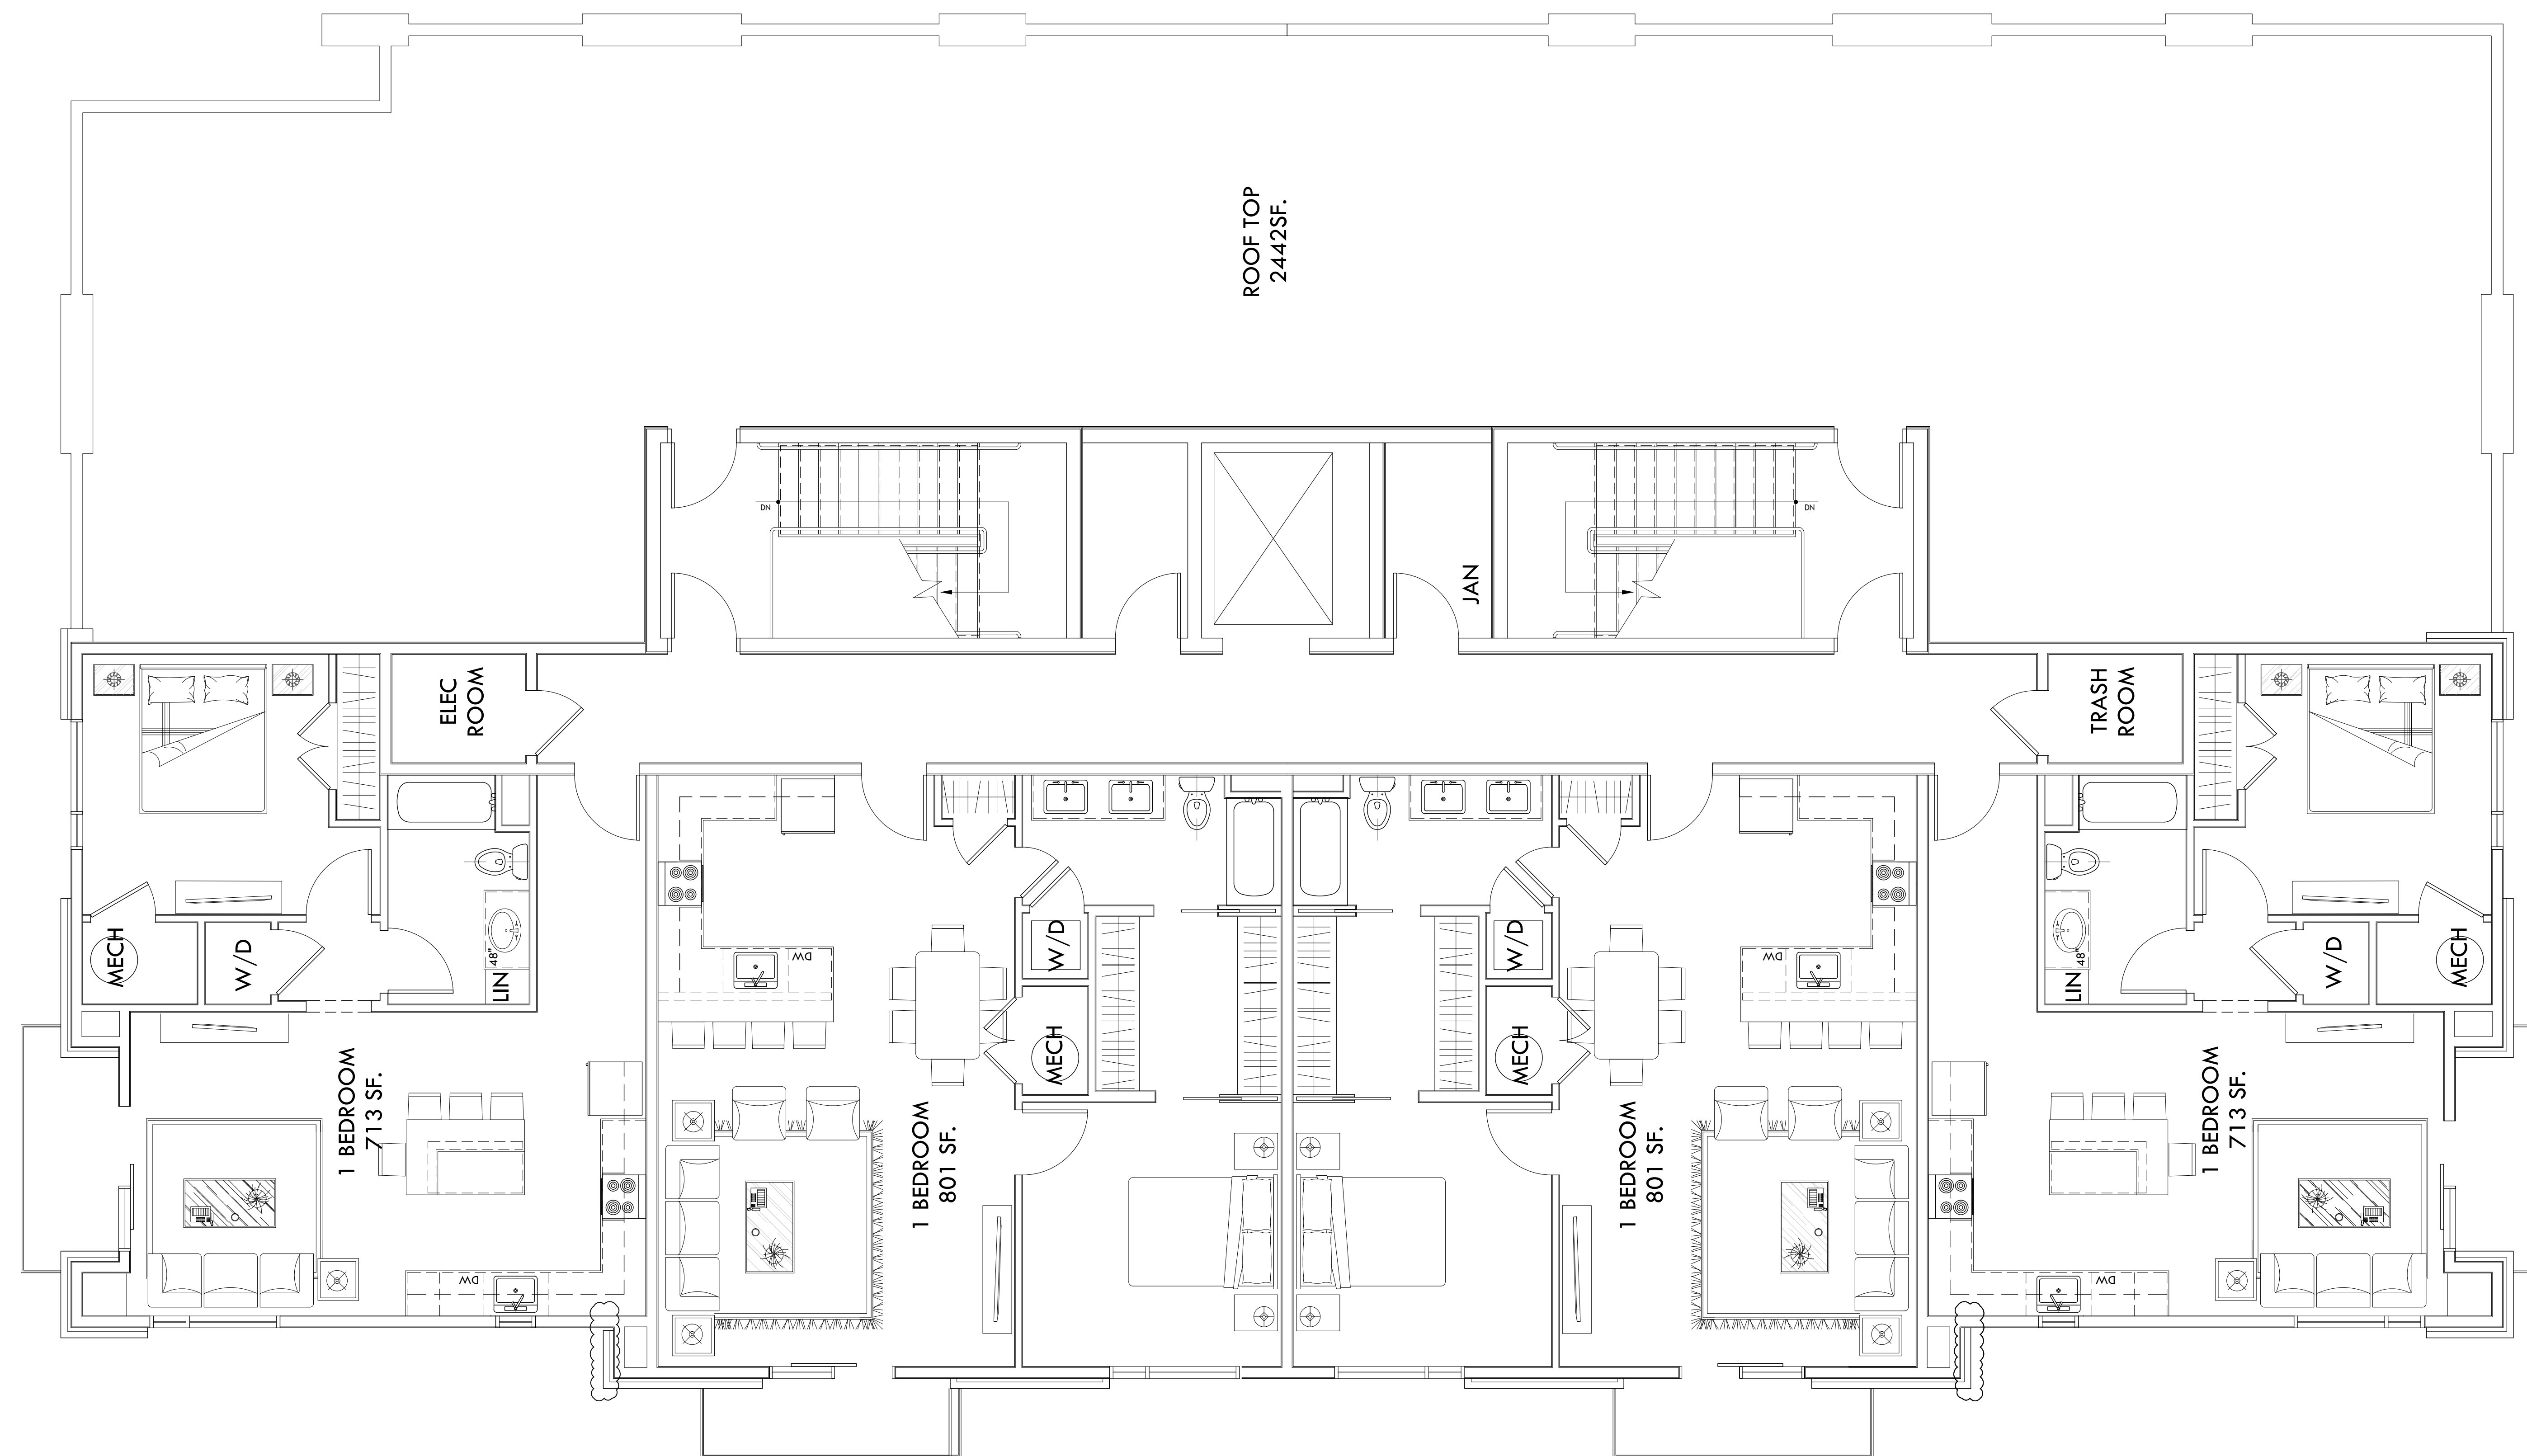

1 FOURTH FLOOR PLAN
 A1.3 SCALE: 1/4" = 1'-0"

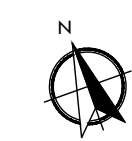

KEYED PLAN NOTES

① NEW WORK NOTES START HERE

- ②
- ③
- ④

GENERAL NOTES

PROFESSIONAL CERTIFICATION

GRASE ON MAIN
 BLDG. A

9810 MAIN STREET
 DAMASCUS, MD

4TH FLOOR PLAN

NO.	DESCRIPTION	DATE

PROJECT NUMBER 21016-01
 DATE 06-13-22
 DRAWN BY BMB

CHECKED BY

A1.3

© 2022 - BATES ARCHITECTS LLC

LEVEL	STUDIO UNIT	ONE BEDROOM UNIT	TWO BEDROOM UNIT	TOTAL UNITS	RESIDENTIAL SF	RETAIL SF	PARKING REQ.
GROUND FLOOR	-	-	-	-	1,681	4,744	25
SECOND FLOOR	1	4	2	7	6,571	0	10
THIRD FLOOR	1	4	2	7	6,571	0	10
FOURTH FLOOR	-	4	-	4	6,571	0	5
TOTALS	2	12	4	18	31,394	4,744	50



BATES ARCHITECTS
 121 NORTH COURT STREET
 FREDERICK, MARYLAND 21701
 TEL 301.644.0444 | FAX 301.644.0446
 WEB WWW.BATESARCHITECTSPC.COM



NORTH ELEVATION
 A2.0 SCALE: 1/4" = 1'-0"

PROFESSIONAL CERTIFICATION

**GRASE ON MAIN
 BLDG. A**

**9810 MAIN STREET
 DAMASCUS, MD**

NORTH ELEVATION

KEYED ELEVATION NOTES

① NEW WORK NOTES START HERE

- ②
- ③
- ④

GENERAL NOTES

NO.	DESCRIPTION	DATE

PROJECT NUMBER 21016-01
 DATE 06-13-22
 DRAWN BY BMB
 CHECKED BY

A2.0



BATES ARCHITECTS
 121 NORTH COURT STREET
 FREDERICK, MARYLAND 21701
 TEL 301.644.0444 | FAX 301.644.0446
 WEB WWW.BATESARCHITECTSPC.COM



EAST ELEVATION
 A2.1 SCALE: 1/4" = 1'-0"

PROFESSIONAL CERTIFICATION

GRASE ON MAIN
 BLDG. A

9810 MAIN STREET
 DAMASCUS, MD

EAST ELEVATION

KEYED ELEVATION NOTES

① NEW WORK NOTES START HERE

- ②
- ③
- ④

GENERAL NOTES

NO.	DESCRIPTION	DATE

PROJECT NUMBER 21016-01
 DATE 06-13-22
 DRAWN BY BMB
 CHECKED BY

A2.1



BATES ARCHITECTS
 121 NORTH COURT STREET
 FREDERICK, MARYLAND 21701
 TEL 301.644.0444 | FAX 301.644.0446
 WEB WWW.BATESARCHITECTSPC.COM



1 SOUTH ELEVATION
 A2.2 SCALE: 1/4" = 1'-0"

PROFESSIONAL CERTIFICATION

GRASE ON MAIN
 BLDG. A

9810 MAIN STREET
 DAMASCUS, MD

SOUTH ELEVATIONS

NO.	DESCRIPTION	DATE

PROJECT NUMBER 21016-01
 DATE 06-13-22
 DRAWN BY BMB
 CHECKED BY

A2.2

KEYED ELEVATION NOTES


① NEW WORK NOTES START HERE

- ②
- ③
- ④

GENERAL NOTES



BATES ARCHITECTS
 121 NORTH COURT STREET
 FREDERICK, MARYLAND 21701
 TEL 301.644.0444 | FAX 301.644.0446
 WEB WWW.BATESARCHITECTSPC.COM

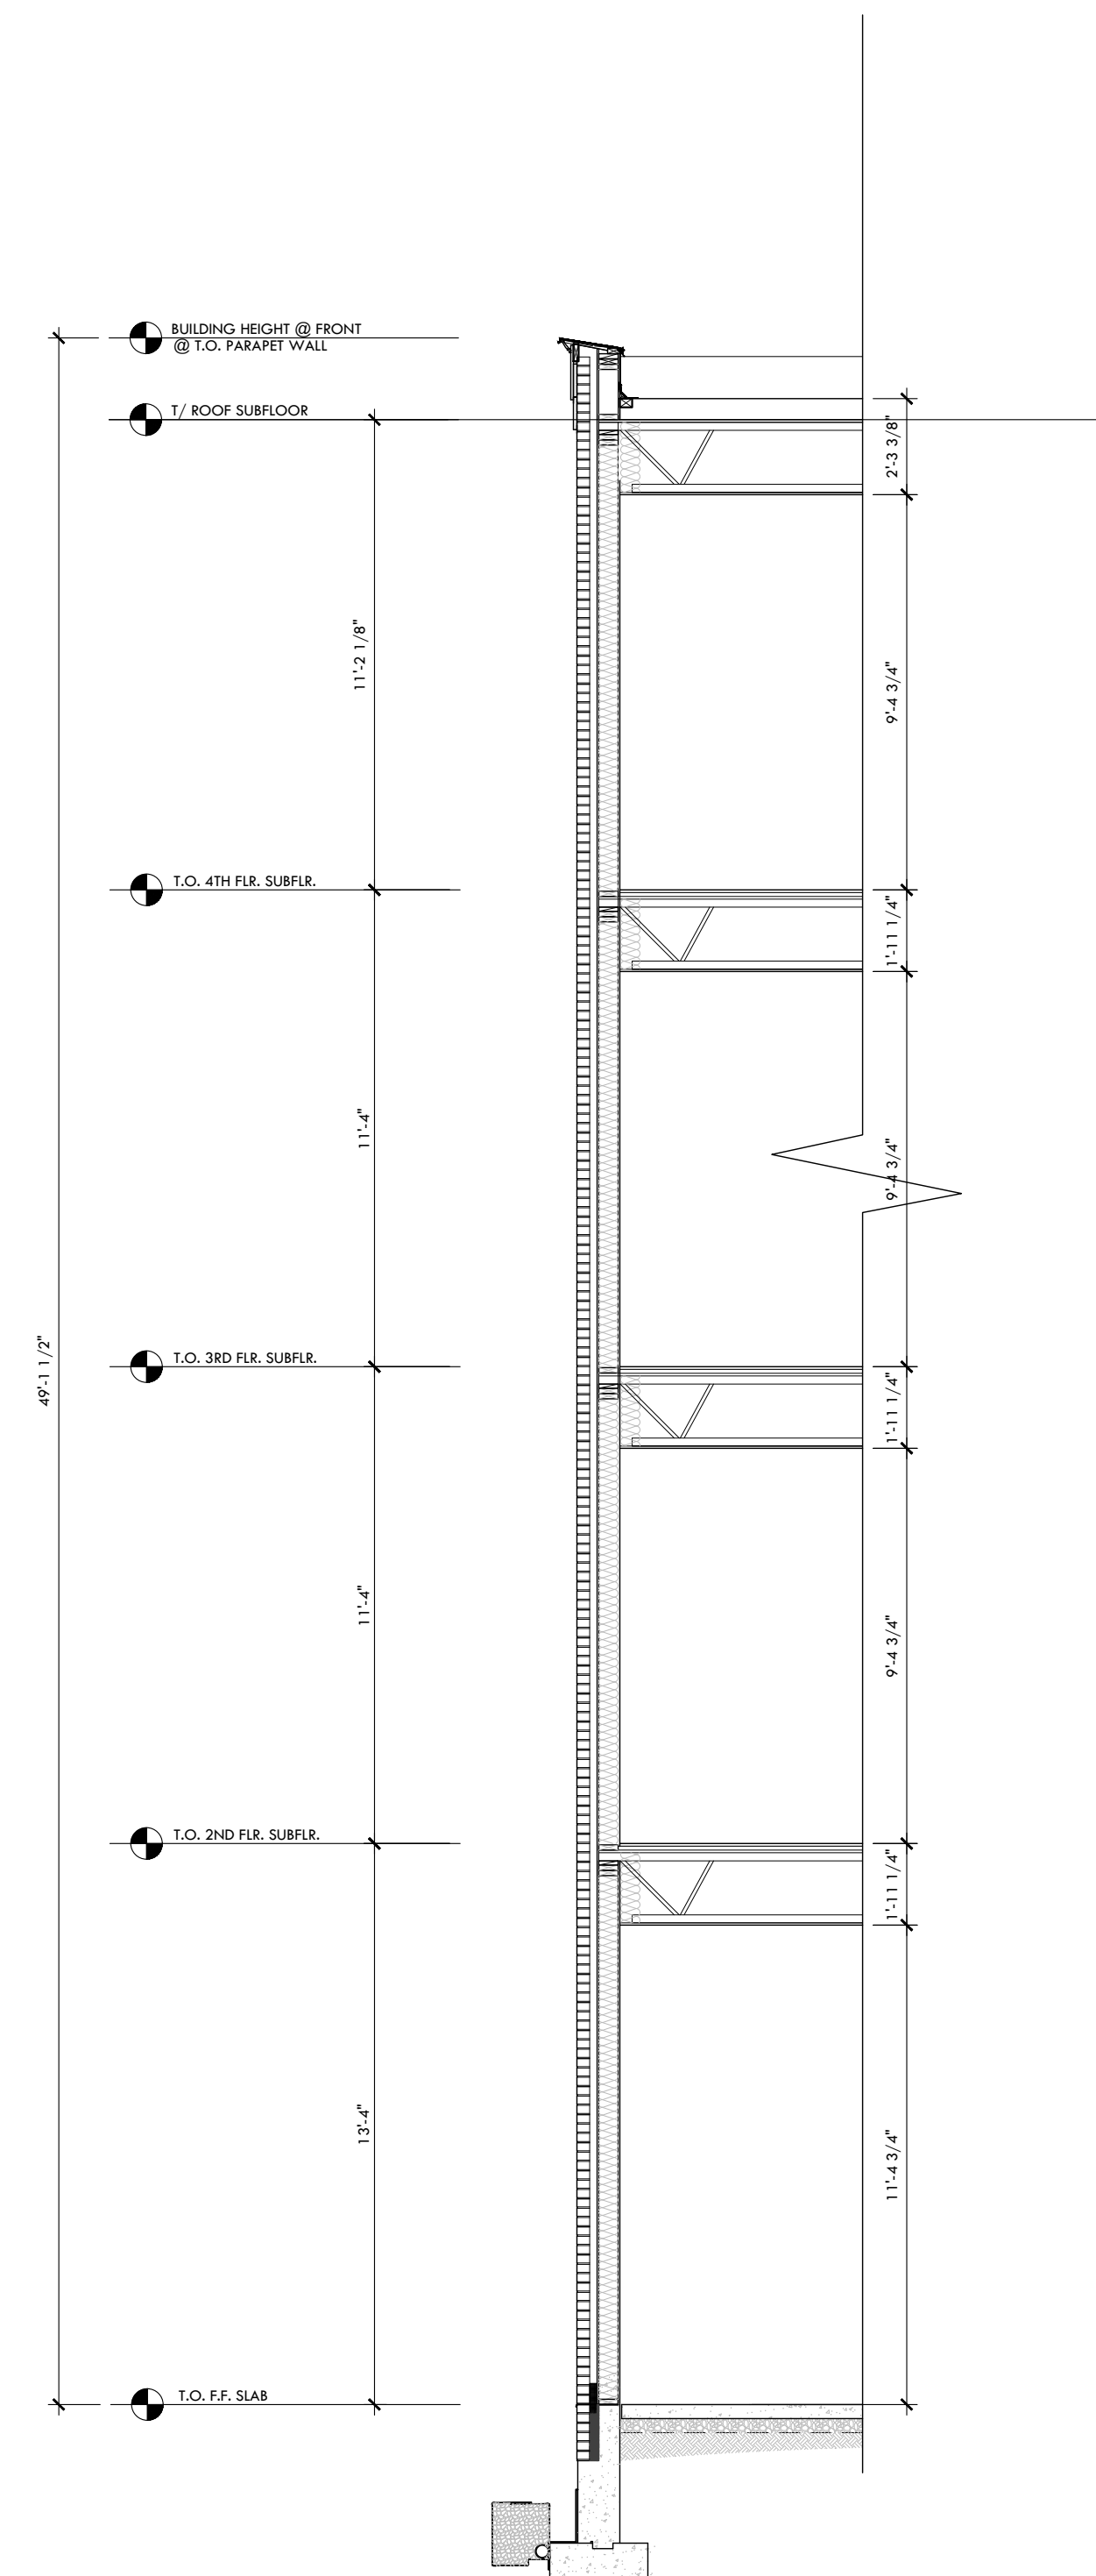

1 BUILDING SECTION
 SCALE: 1/4" = 1'-0"



2 WEST ELEVATION
 SCALE: 1/4" = 1'-0"

PROFESSIONAL CERTIFICATION

GRASE ON MAIN
 BLDG. A

9810 MAIN STREET
 DAMASCUS, MD

WEST ELEVATION &
 BUILDING SECTION

KEYED ELEVATION NOTES

- ① NEW WORK NOTES START HERE
- ②
- ③
- ④

GENERAL NOTES

NO.	DESCRIPTION	DATE

PROJECT NUMBER 21016-01
 DATE 06-13-22
 DRAWN BY BMB
 CHECKED BY

A2.3