


WALL LEGEND:

- A (1) ONE LAYER OF 5/8" GYP BD ON BOTH SIDES OF 3-5/8" METAL (20 GAUGE) STUDS
- A1 (1) ONE LAYER OF 5/8" GYP BD ON BOTH SIDES OF 6" METAL (20 GAUGE) STUDS
- A2 (1) ONE LAYER OF 5/8" GYP BD ON (1) SIDE OF 3-5/8" METAL (20 GAUGE) STUDS


WALL NOTES:

- 1) PROVIDE LEVEL 2 FINISH ON DRYWALL THAT WILL BE COVERED IN TILE.
- 2) PROVIDE LEVEL 3 FINISH ON DRYWALL BEHIND MAJOR KITCHEN APPLIANCES
- 3) PROVIDE LEVEL 4 FINISH ON ALL EXPOSED DRYWALL
- 4) PROVIDE R-5 INSULATION AT ALL EXTERIOR WALLS BETWEEN FURRING STRIPS AND JOISTS
- 5) ALL WALLS TO BE PAINTED WITH ULTRA PURE WHITE BEHR
- 6) PROVIDE MOISTURE RESISTANT GYPSUM BOARD ON ALL WET WALLS. WET WALLS ARE DEFINED AS WALLS ADJACENT TO SINKS AND BATHTUBS.
- 7) PROVIDE MOISTURE RESISTANT GYPSUM BOARD AS BASE FOR ANY WALL TILES APPLIED TO WALLS.
- 8) CONTRACTOR TO PROVIDE BLOCKING AS REQUIRED AT WALLS THAT ARE ARE DESIGNATED TO SUPPORT MILLWORK, CABINETS, SHELVES, ETC. PAINT WALL AS SPECIFIED ON FINISH SCHEDULE.

WALL TYPE LEGEND
3/8" = 1'-0"

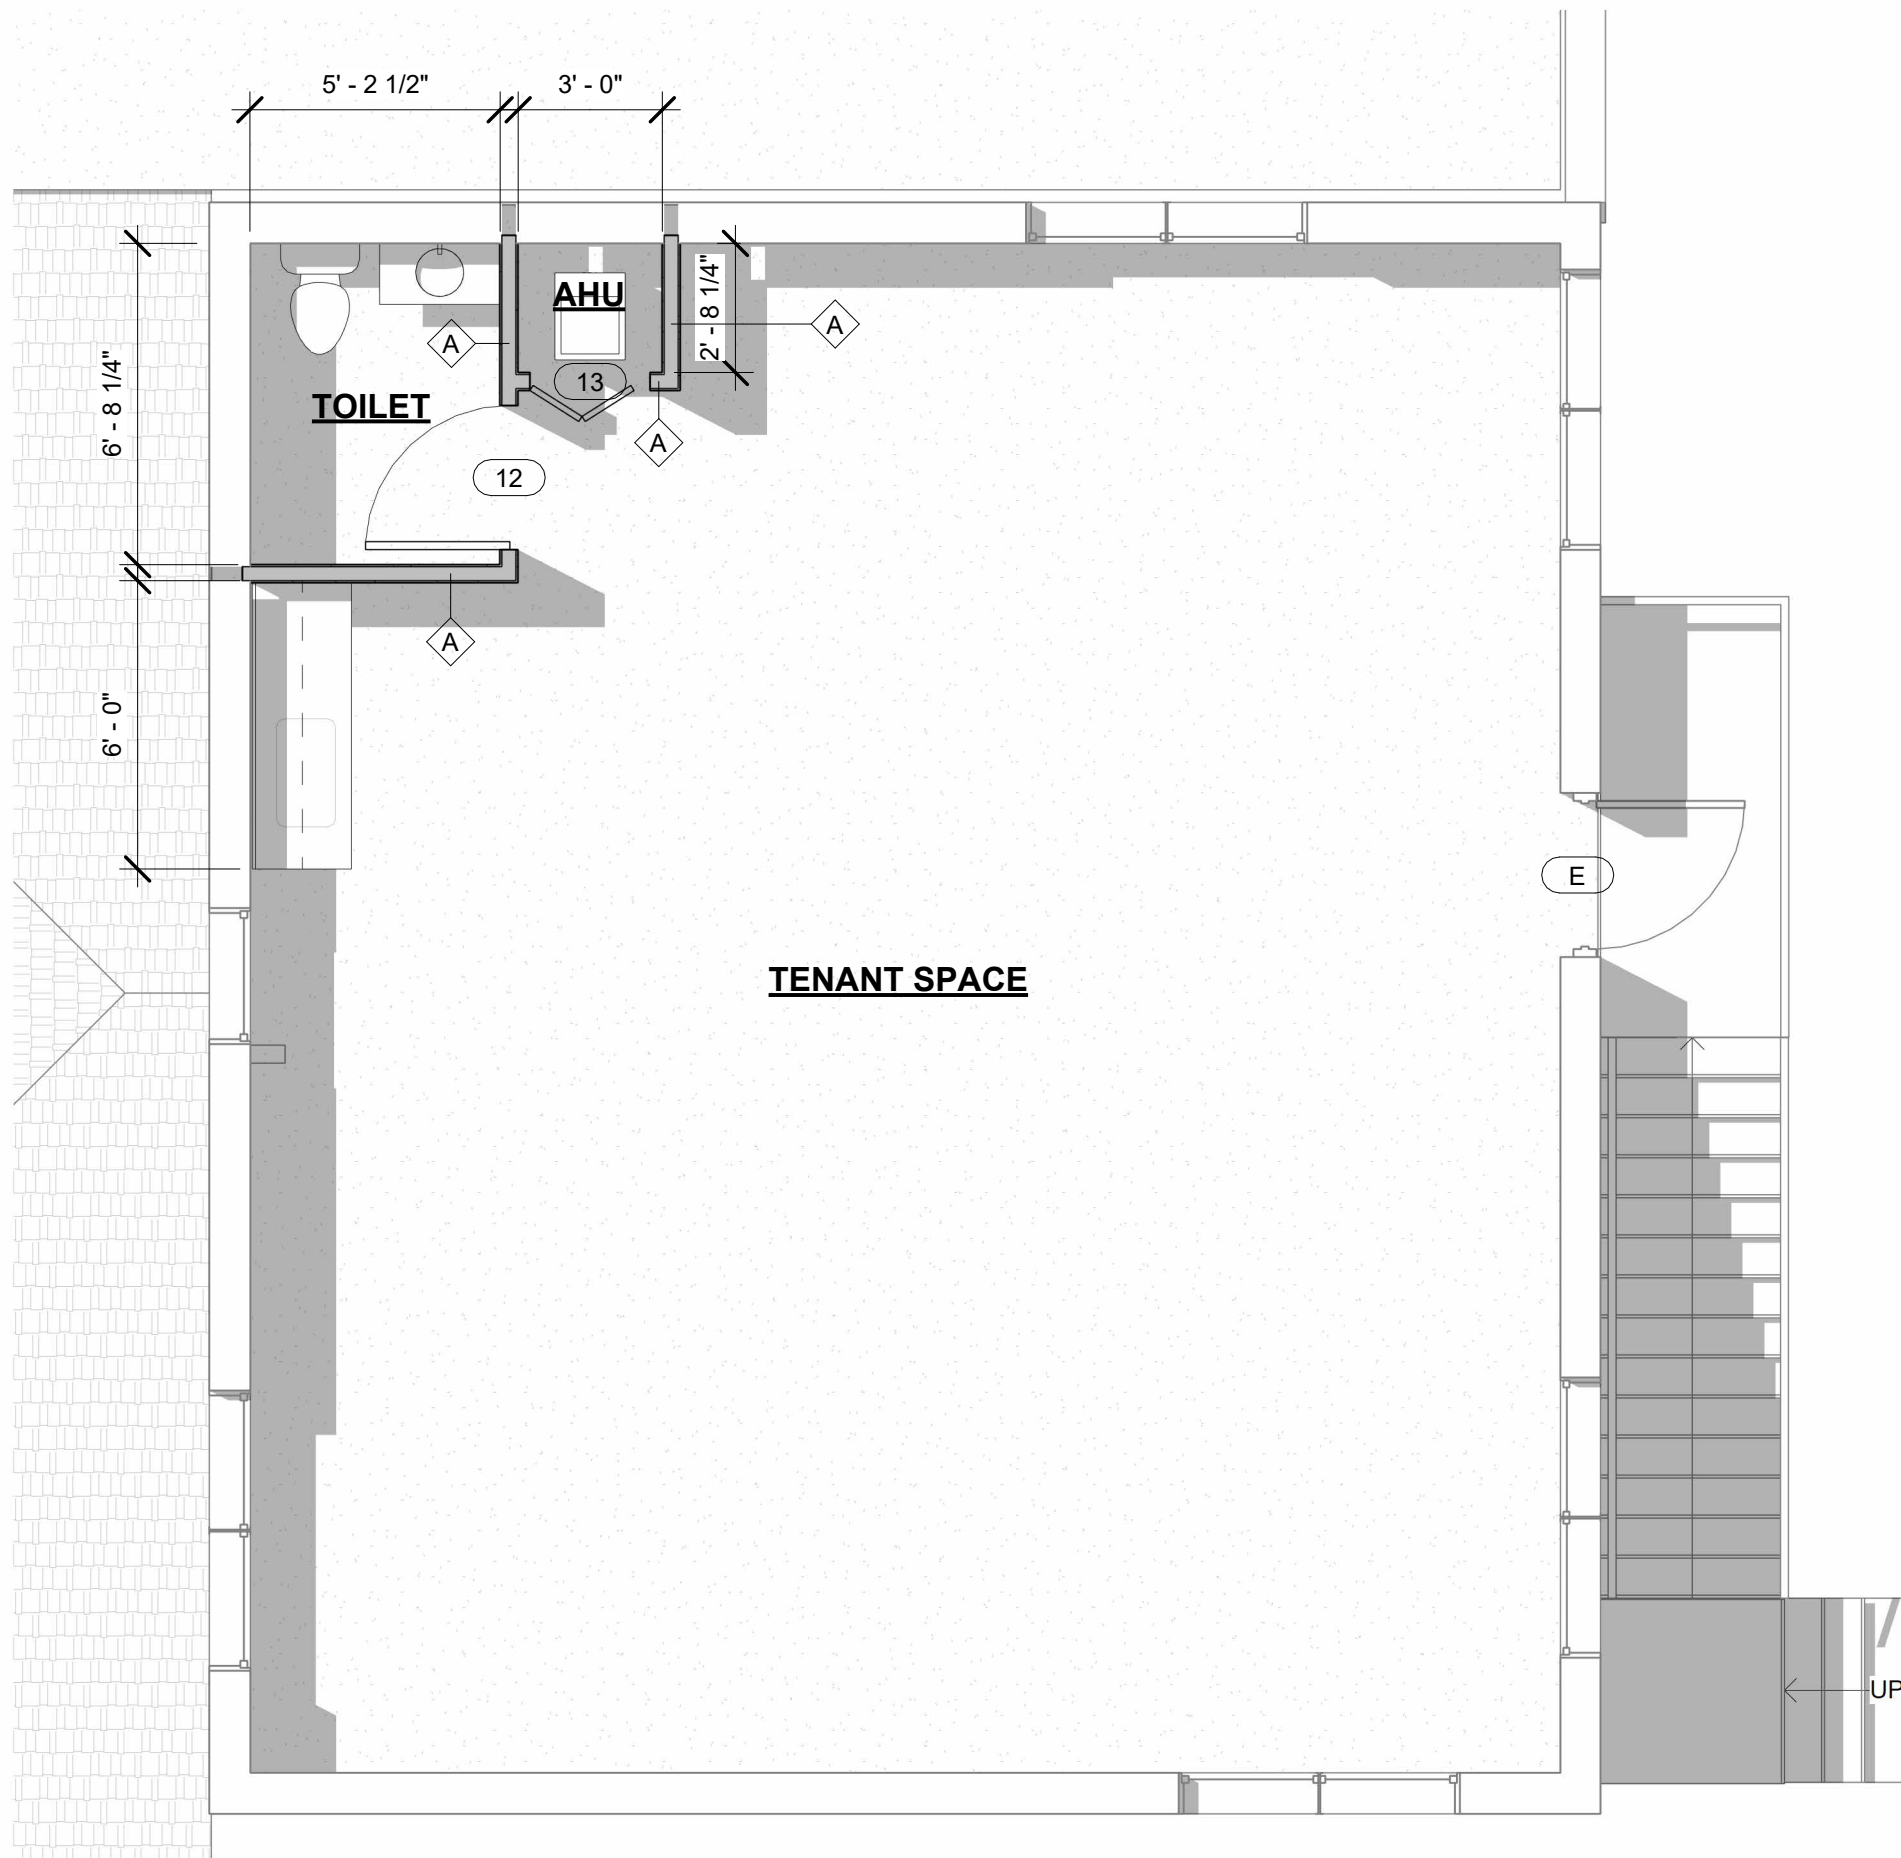


1 2ND FLOOR - NEW
1/4" = 1'-0"

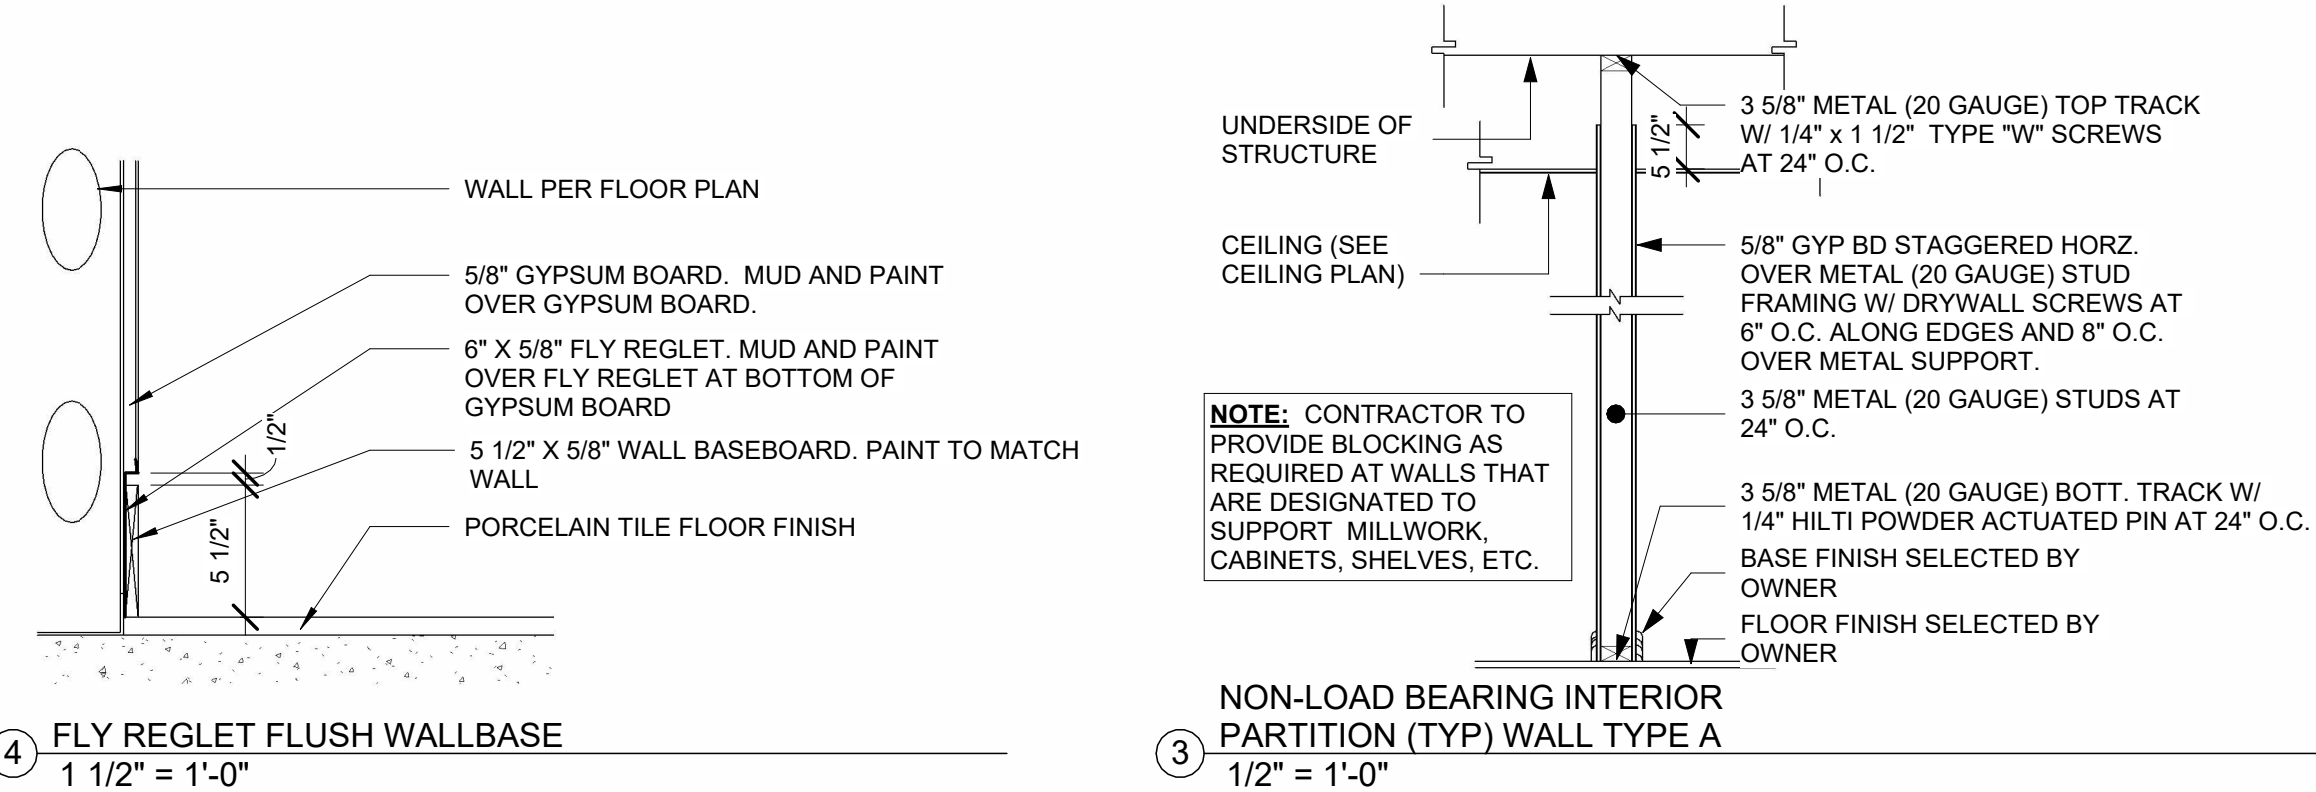

4 FLY REGLET FLUSH WALLBASE
1 1/2" = 1'-0"

3 NON-LOAD BEARING INTERIOR PARTITION (TYP) WALL TYPE A
1/2" = 1'-0"

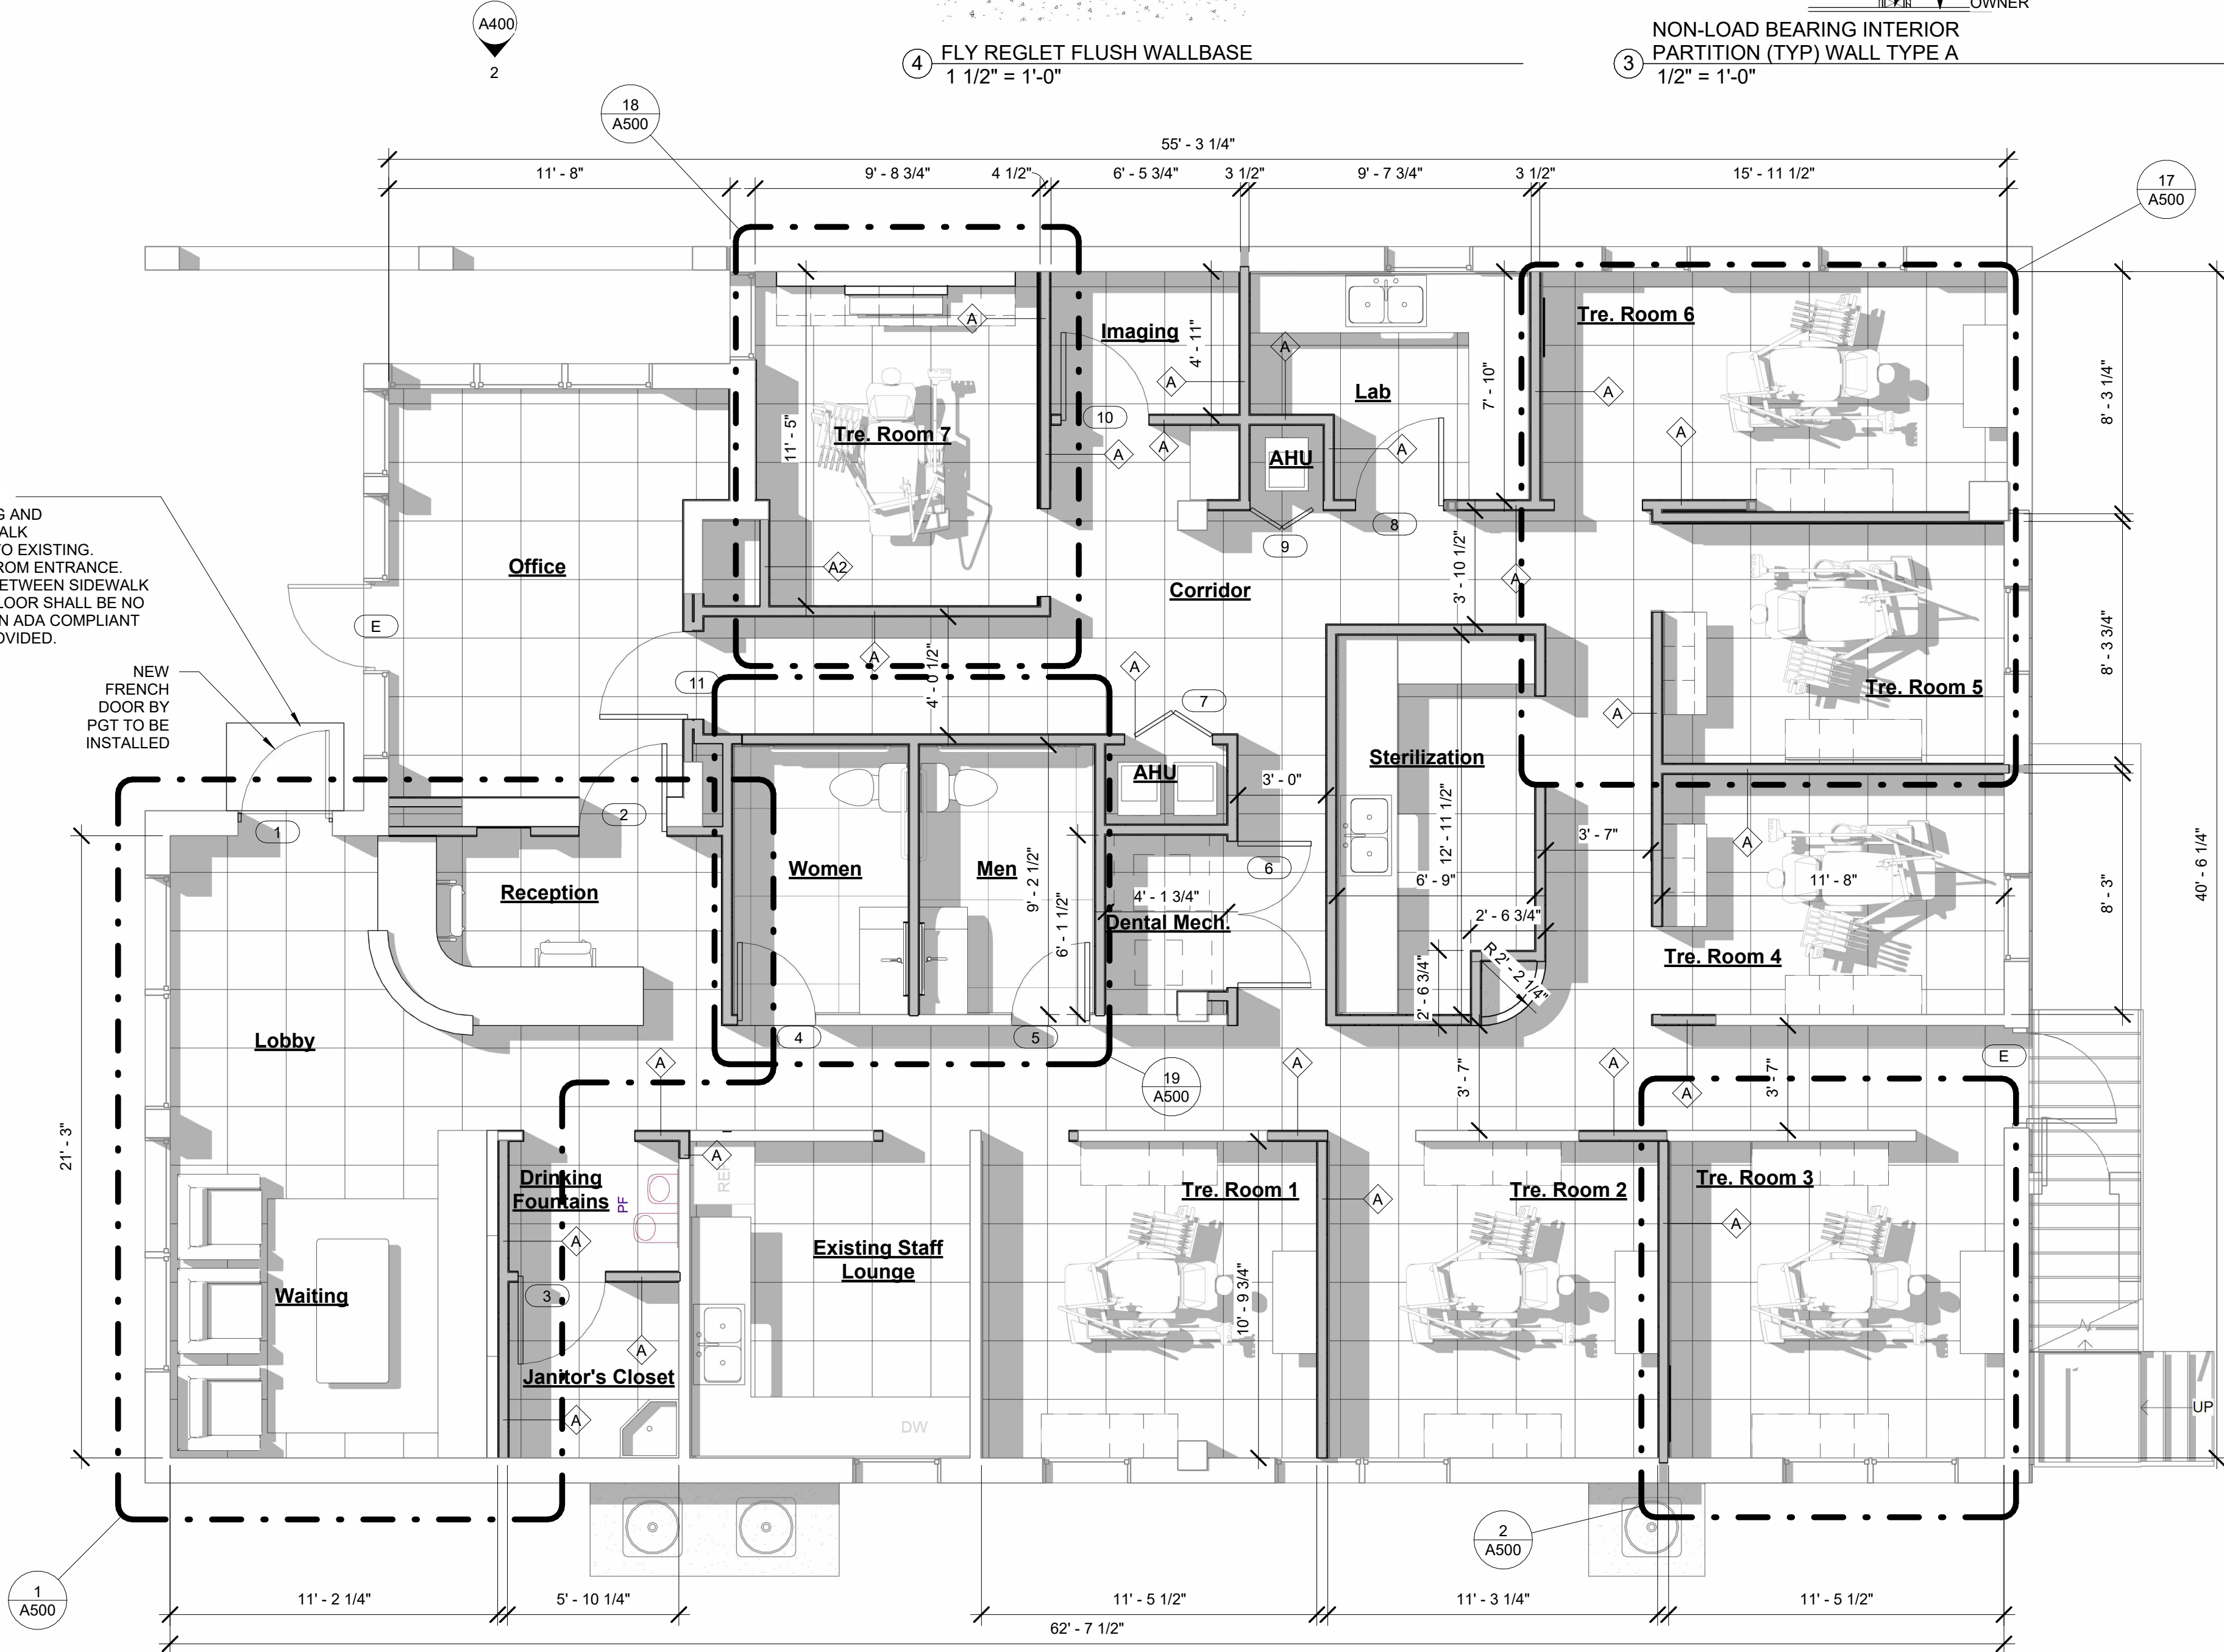

2 MAIN FLOOR PLAN - NEW
1/4" = 1'-0"

BUILDINGGENUITY
ARCHITECTURE & DESIGN PLLC

Building Ingenuity
Architecture and Design, PLLC
393 NW 17th St.
Fort Lauderdale, FL 33311
(305) 302-8724
vcabandiaz@buildingenuity.com
www.buildingenuity.com

Mech/Elec/Plumb Engineer:
Pear Engineering
7900 Nova Dr. #104
Davie, FL 33324
(954)-612-9591
daniel@peareng.com
www.peareng.com

Structural Engineer:
Biagi Engineers
555 W. Prospect Rd.
Oakland Park, FL 33309
(954)-776-8004
Diana@BiagiEngineering.com
www.biagiengineering.com

Ericks Dental South

316 Sunset Dr, Fort Lauderdale
FL 33301

A201

PROPOSED FLOOR
PLAN

Scale As indicated
Project number 2415
Date 04/29/2024
Drawn by GPR
Checked by VECD

VICTOR CABAN-DIAZ, AIA
FL REGISTRATION # AR97383