


South Elevation
1/8" = 1'-0"

East Elevation
1/8" = 1'-0"

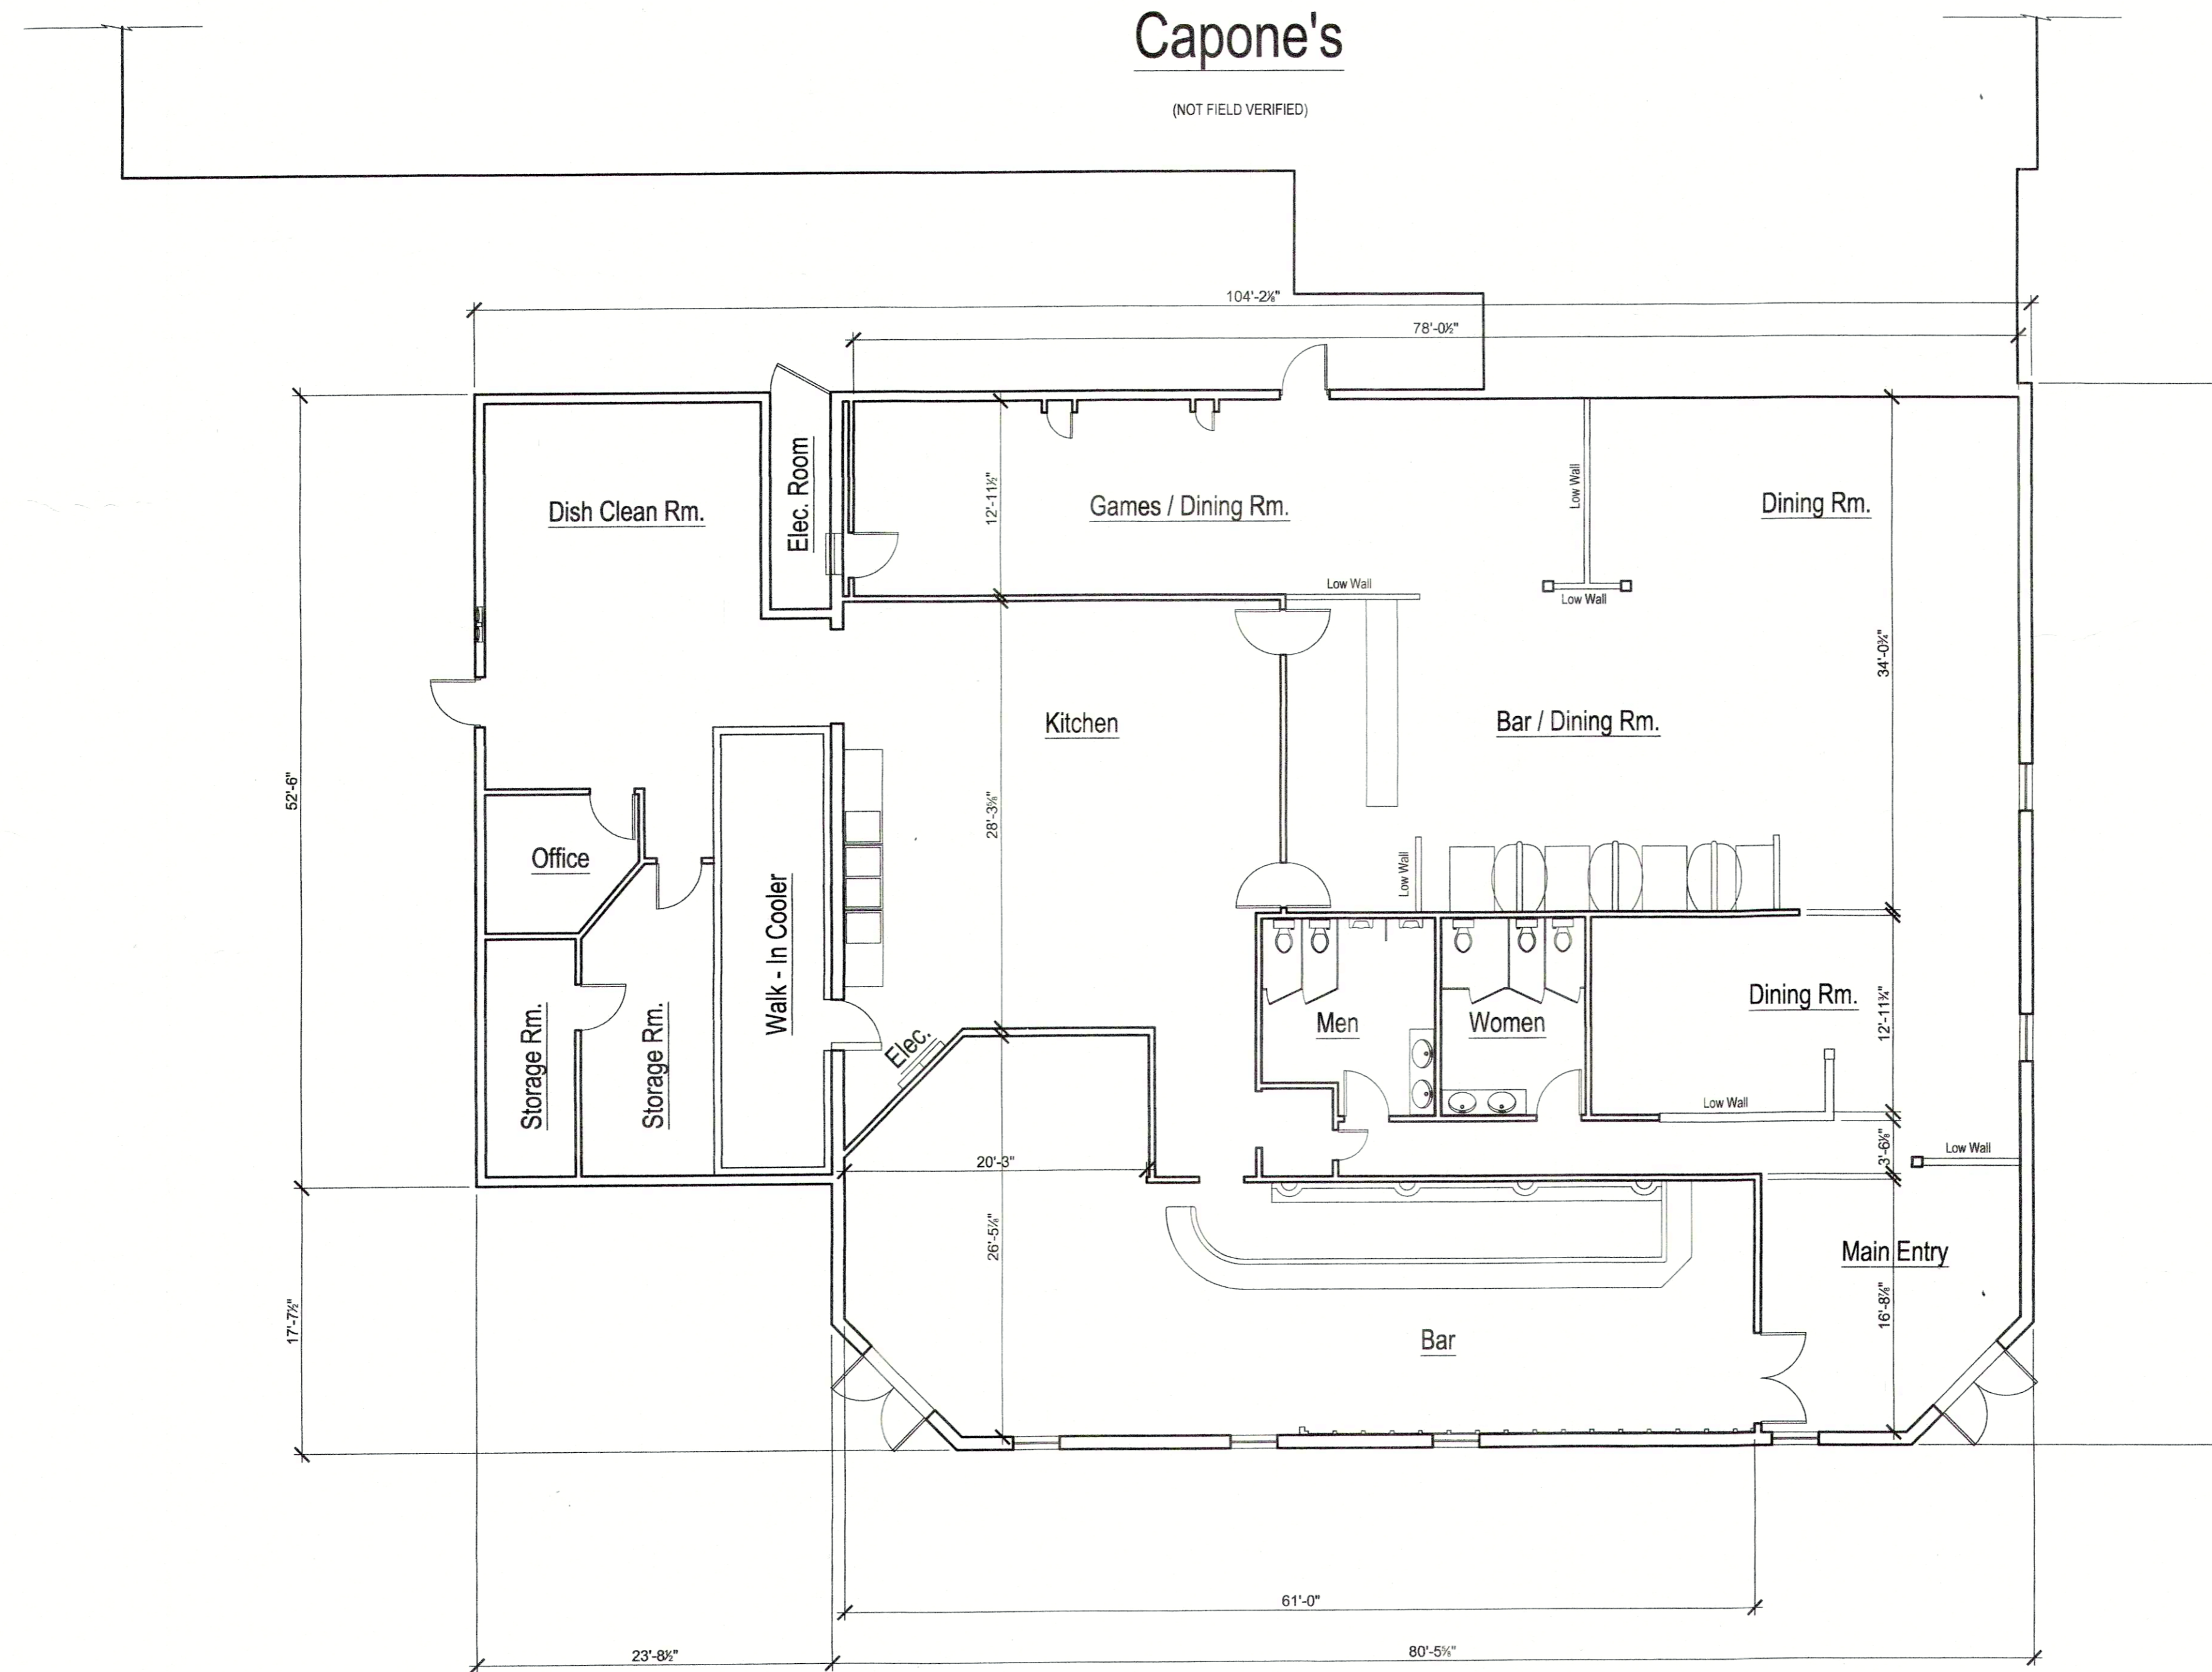

Floor Plan
1/8" = 1'-0"



Prepared by:
Mitchell Powers
2280 Island Run
Maitland, FL 32752
Tel: 407-202-8284
e: mpowersago@gmail.com

SHEET TITLE:
Existing Condition Floor Plan
DRAWN BY: MFP
DATE: 01/27/2013
REVISION:

Restaurant
Pefer Sharma
4736 West Ilo Bronson Memorial Highway
Kissimmee, FL 34746