
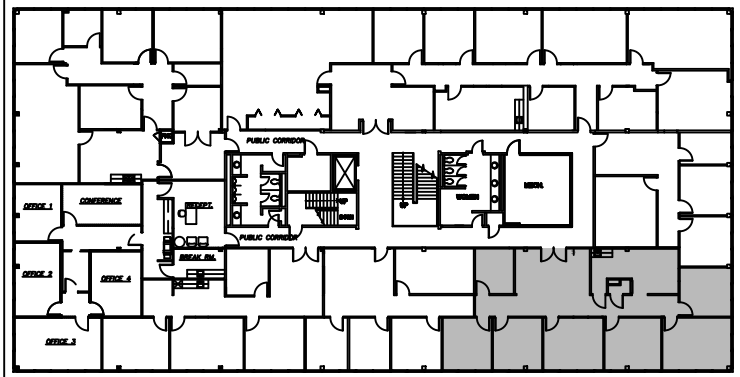


LEGEND	
EXISTING WALLS	NEW WALLS
EXISTING DOOR	NEW DOOR
EXISTING LOW DEMO	NEW LOW DEMO
EXISTING NEWIRELOCATED DOOR	NEW NEWIRELOCATED DOOR

ISSUE DATES	
05-10-2024	ISSUE FOR REVIEW

THE PRESERVE
 2060 NORTH LOOP WEST, HOUSTON, TX 77018
 SUITE 215

PROJECT:	625-THE PRESERVE
PLOTTING SCALE:	1/8" = 1'-0"
CHECKED BY:	WM
FILE NAME:	625-THE PRESERVE
SHEET TITLE:	EXISTING FLOOR PLAN
SHEET NUMBER:	EX-1

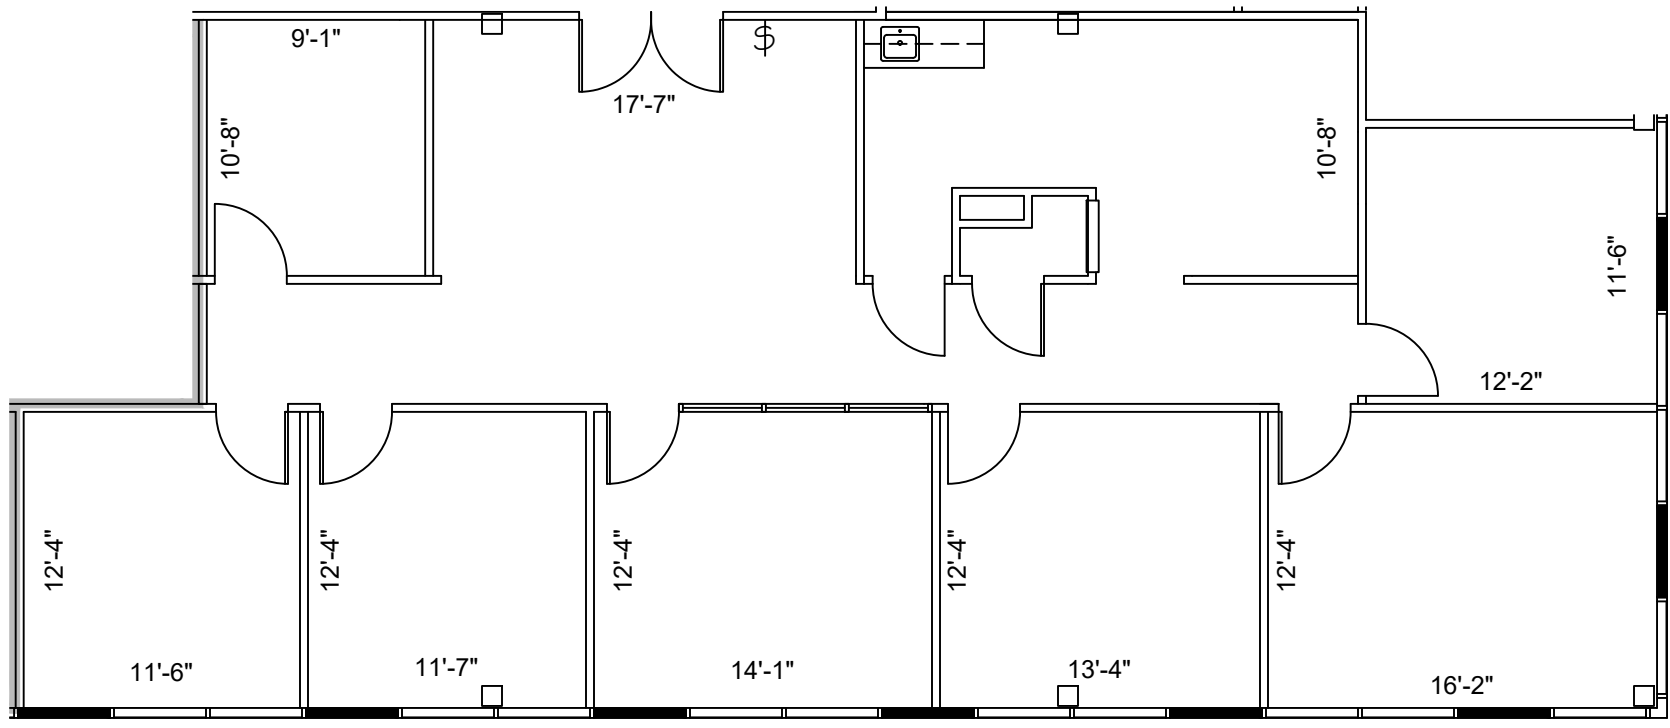

NORTH
 2nd FLOOR
 KEY PLAN

1 SUITE 215
 2,167 NRA
 FLOOR PLAN
 SCALE: 1/8"=1'-0"

FLOOR PLANS MAY NOT BE TO SCALE AND MAY NOT REFLECT EXISTING CONDITIONS AND SHALL NOT BE RELIED UPON AS SUCH THESE DRAWINGS ARE DESIGN INTENT AND ARE AN EXHIBIT TO THE LEASE