

 


Attached: 2412143-17x11TB15 | 2412143-RCPPlan01 | 2412143-Plan01 | 2412143-Plan02 | 2412143-ELEV | 2412143-Design Docs Sheets.dwg
 Border: Rev: 2005-03-18 File Name: 2412143-Design Docs Sheets.dwg

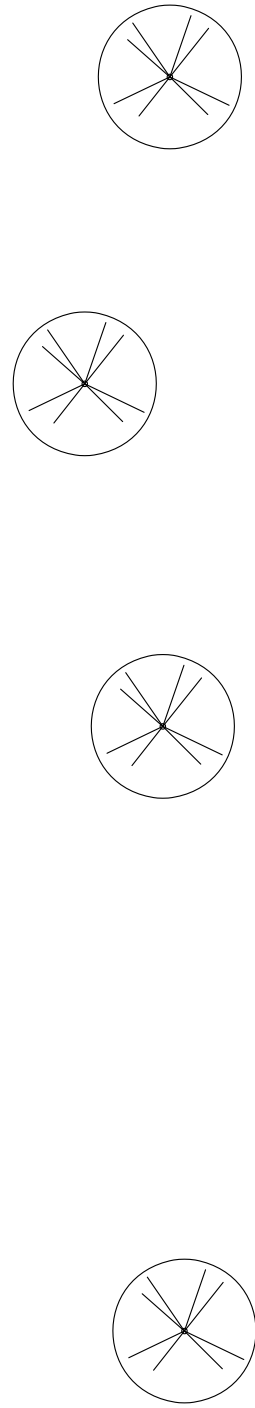

CraftStone Architects, Inc.
 14150 S. Route 30, Suite 201, Plainfield, IL 60544
 Phone: (815) 609-1997 Fax: (815) 609-1927
 www.craftstonearchitects.com
 Professional Design Firm #: 184-005597

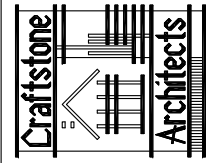

Harrison Street Building
 174 South Harrison Street
 Oswego, IL 60543
 For
 USCS

ISSUANCE DATE	
RD4	03/10/2025
RD4B	03/14/2025
RD4C	03/17/2025

PROJECT NUMBER:
2412143


SHEET NUMBER:
SK-1
 OF 5 SHEETS

1 FIRST FLOOR PLAN
 1/16"=1'-0"


DRW BY: EJP CK BY: MAB

FIRST FLOOR PLAN

Attached: 2412143-17x11TB15 | 2412143-RCPPlan01 | 2412143-Plan01 | 2412143-Plan02 | 2412143-Design Docs Sheets.dwg
 Border Rev: 2005-03-18 File Name: 2412143-Design Docs Sheets.dwg
 Plotted: 03-17-25@12:57pm (ACAD Ver:24.2s (LMS Tech))
 Bar looking at dining.png | Dining looking at bar.png | Bar looking at dining.png | Dining looking at bar.png

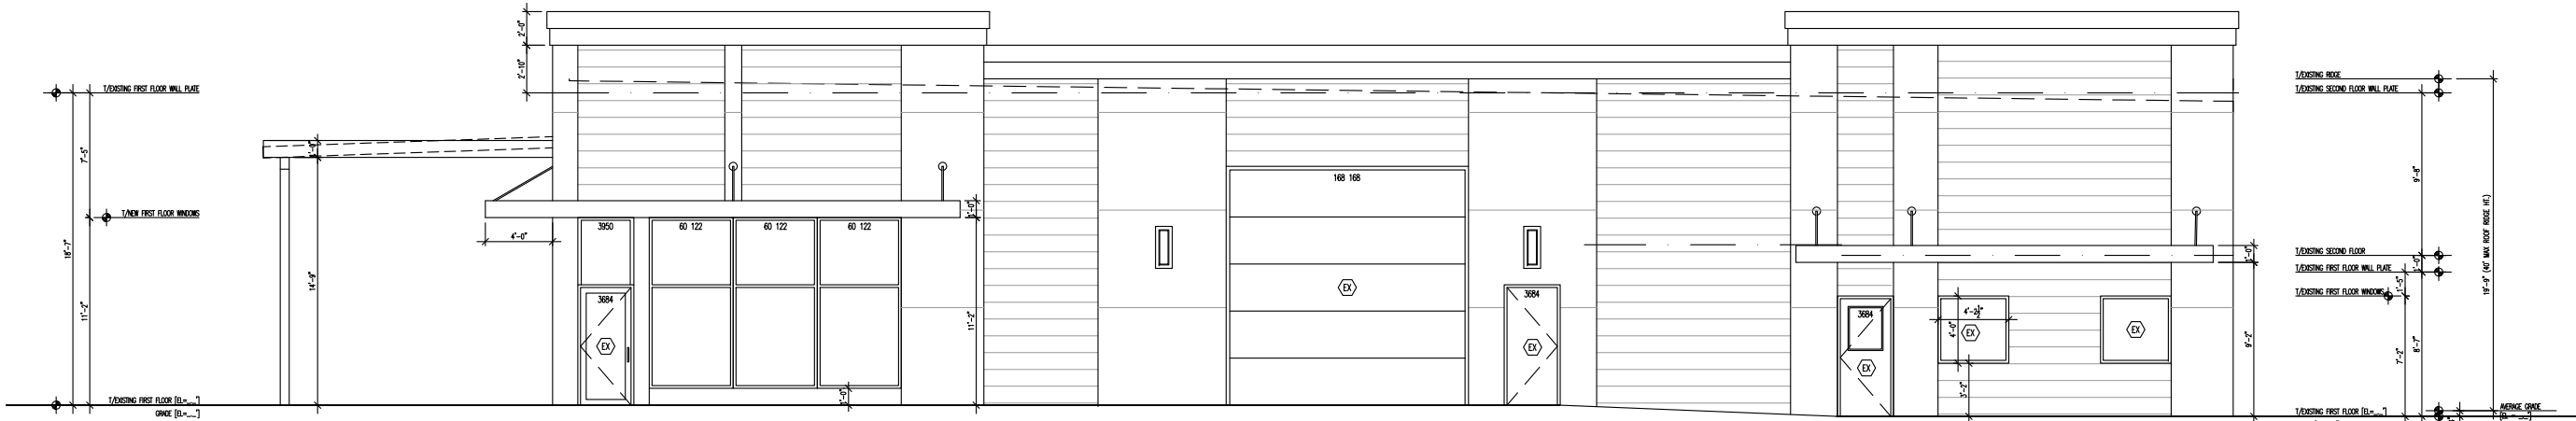


1 FRONT ELEVATION
 3/32"=1'-0"

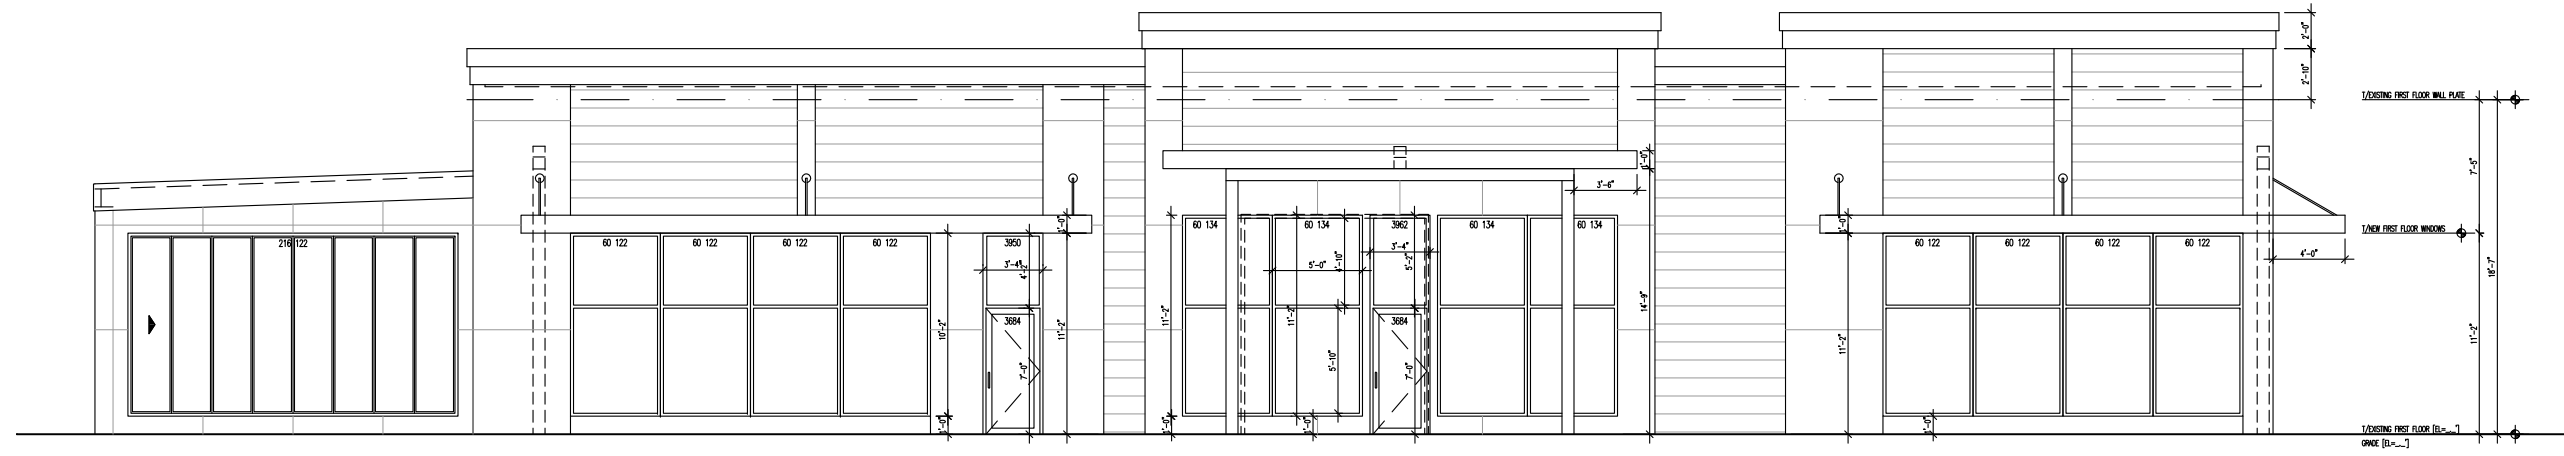

2 LEFT SIDE ELEVATION
 3/32"=1'-0"

CraftStone Architects, Inc.
 14150 S. Route 30, Suite 201, Plainfield, IL 60544
 Phone: (815) 609-1997 Fax: (815) 609-1927
 www.craftstonearchitects.com
 Professional Design Firm #: 184-005597

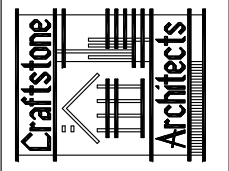

Harrison Street Building
 174 South Harrison Street
 Oswego, IL 60543
 For
 USCS


ISSUANCE DATE	RD4 03/10/2025
RD4B	03/14/2025
RD4C	03/17/2025

PROJECT NUMBER:
 2412143


SHEET NUMBER:
SK-3
 OF 5 SHEETS

DRW BY: EJP CK BY: MAB
ELEVATIONS - FRONT & LEFT SIDE

Attached: 2412143-17x11TB15 | 2412143-RCPPlan01 | 2412143-Plan01 | 2412143-Plan02 | 2412143-ELEV | 2412143-Design Docs Sheets.dwg
 Border: Rev: 2005-03-18 File Name: 2412143-Design Docs Sheets.dwg
 > Plotted: 03-17-25@12:57pm (ACAD Ver:24.2s (LMS Tech))
 | Dining looking at dining.png | Bar looking at bar.png

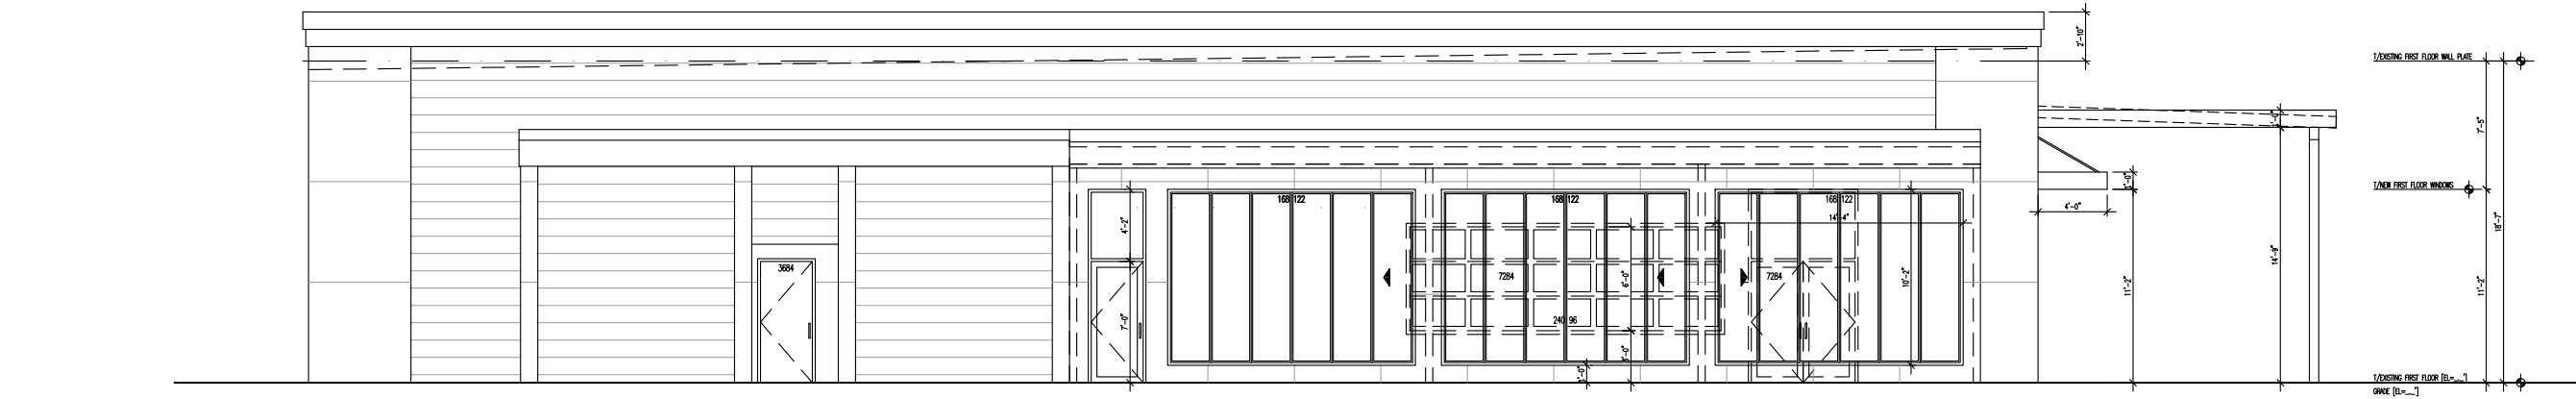

1	REAR ELEVATION
$3/32"=1'-0"$	

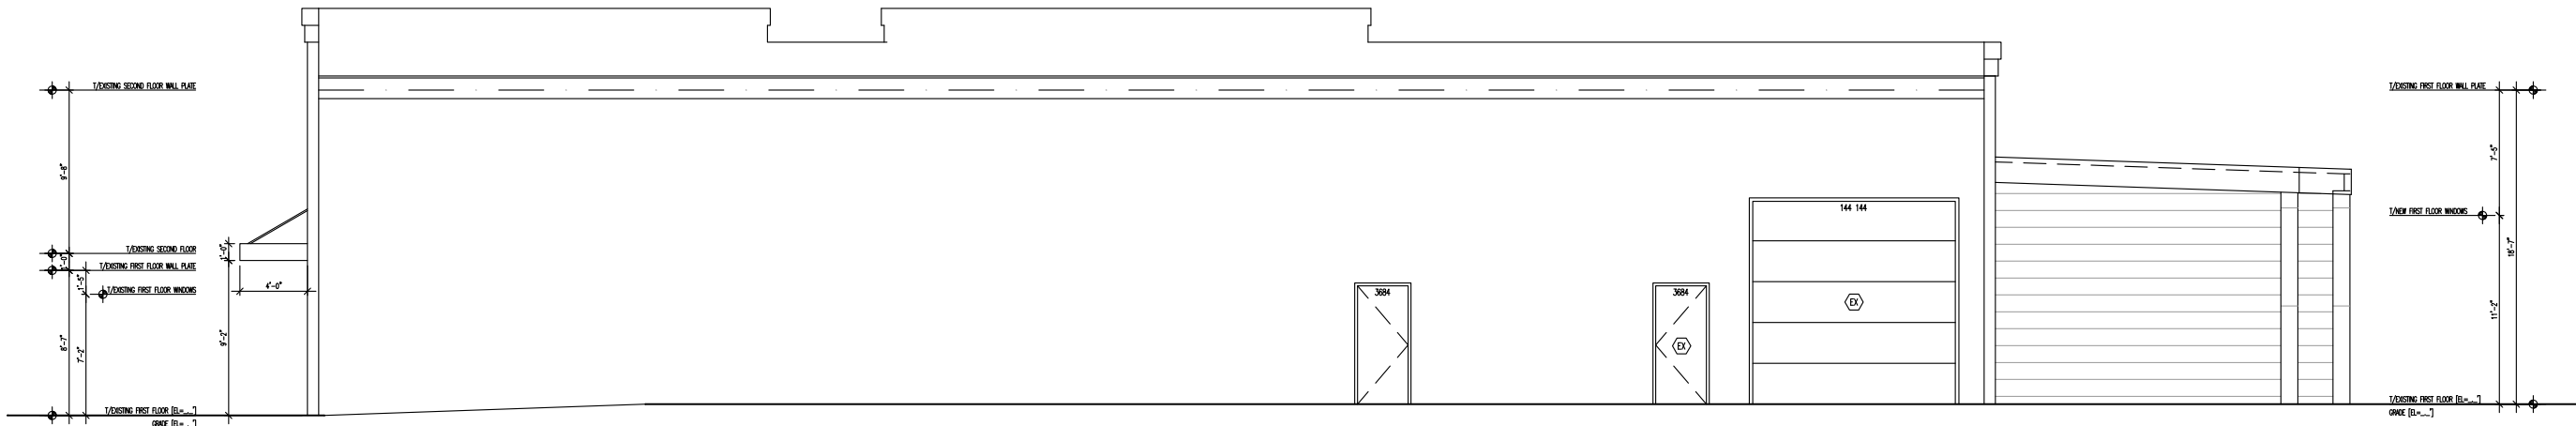

2	RIGHT SIDE ELEVATION
$3/32"=1'-0"$	

CraftStone Architects, Inc.
 14150 S. Route 30, Suite 201, Plainfield, IL 60544
 Phone: (815) 609-1997 Fax: (815) 609-1927
 www.craftstonearchitects.com
 Professional Design Firm #: 184-005597

Harrison Street Building
 174 South Harrison Street
 Oswego, IL 60543
 For
 USCS

ISSUANCE DATE	
RD4	03/10/2025
RD4B	03/14/2025
RD4C	03/17/2025

PROJECT NUMBER:
2412143

SHEET NUMBER:
SK-4
 OF 5 SHEETS

DRW BY: EJP CK BY: MAB
ELEVATIONS - REAR & RIGHT SIDE

