


19 18 17 16 15 14 13 12 11 10 9 8 7 6 5 4 3 2 1

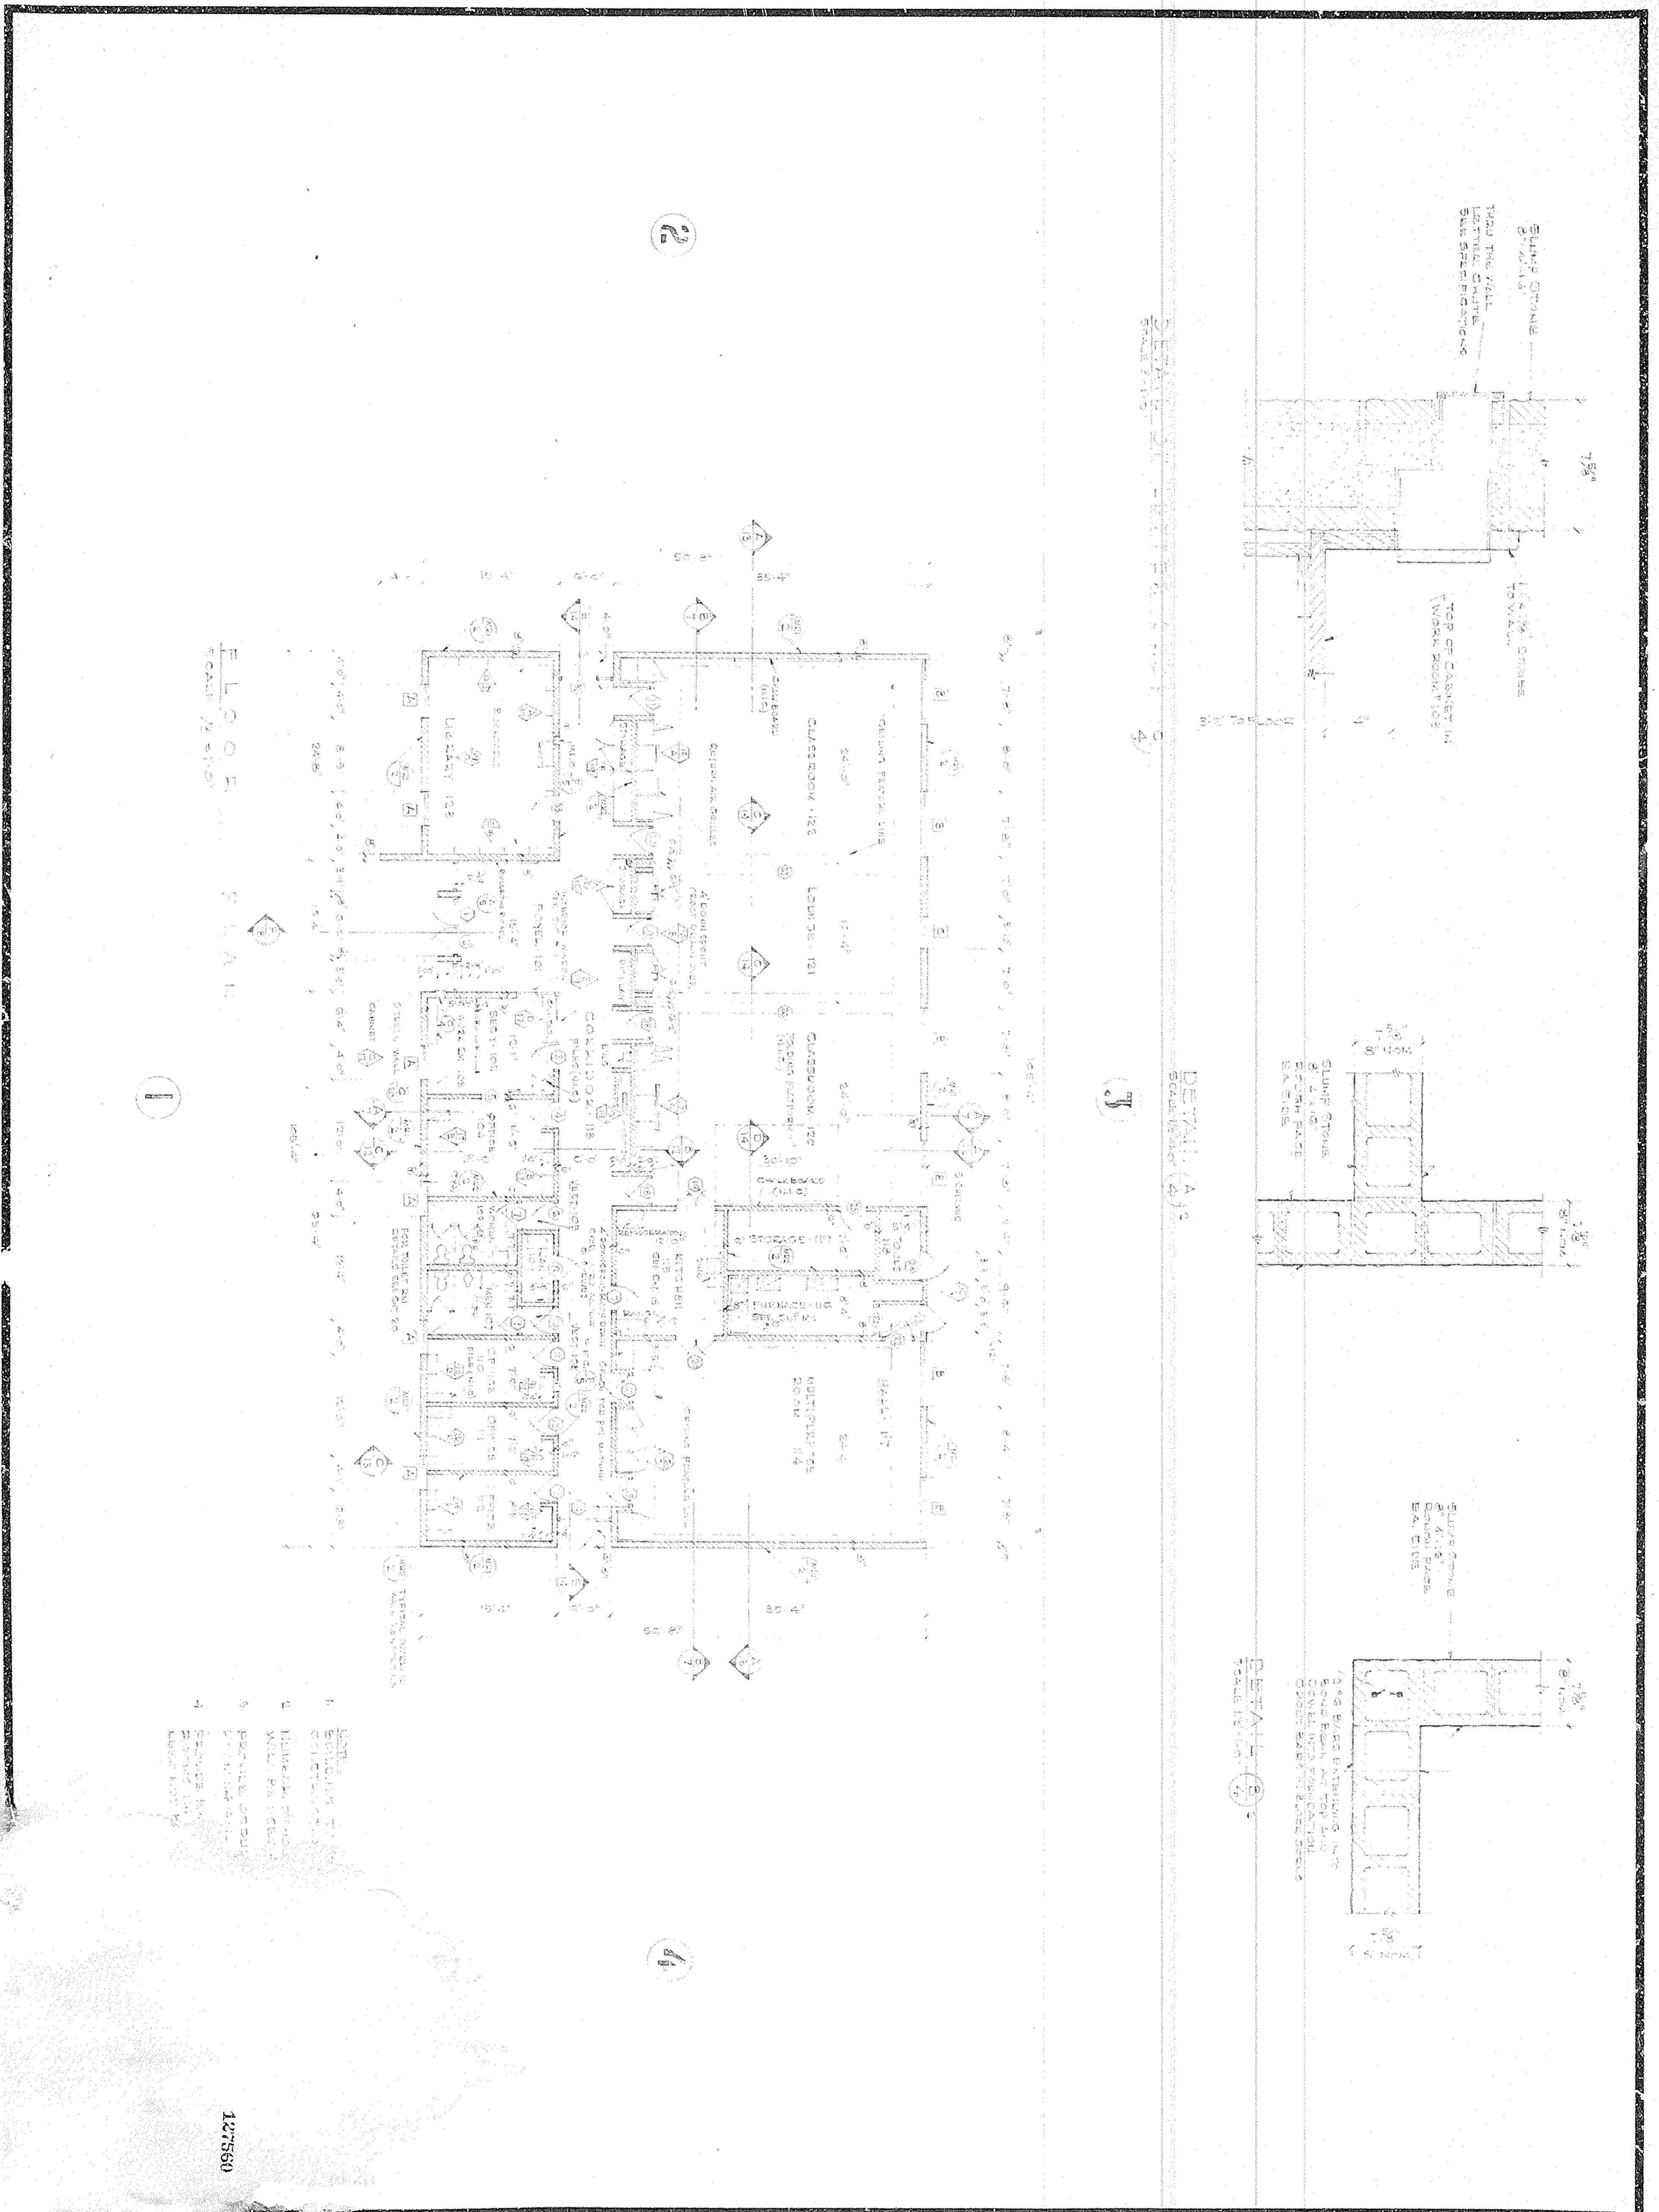

FLOOR PLAN
SCALE 1/8" = 1'-0"

DETAIL A
SCALE 1/4" = 1'-0"

DETAIL B
SCALE 1/4" = 1'-0"

1. SLUMP STONE
2. 1/2" BRICK EXTENDING TO
3. 1/2" BRICK EXTENDING TO
127560

DAHLSTROM
ARCHITECTS

INSTITUTE BUILDING
7, YAMADA, OHRAN, TOO IN COLLEGE INSTITUTE
THE CENTER OF THE CAMPUS OF THE DAY CAMPUS
SCALE 1/8" = 1'-0"

DATE
1963
R
4