


PERMIT SET

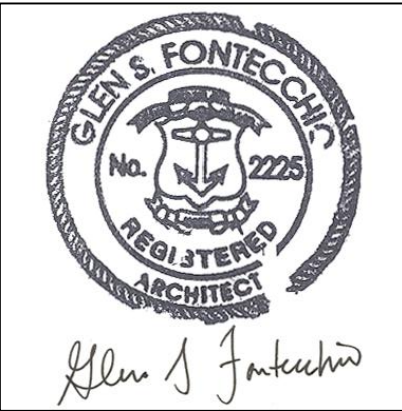

GLEN S. FONTECCHIO
ARCHITECT
www.gfontecchio.com

July 2025


Harborside Hotel
213 Water Street
New Shoreham, Rhode Island

Ground
Floor Plan

Scale: 1/8" = 1'-0"

A-1

Weldon's Way

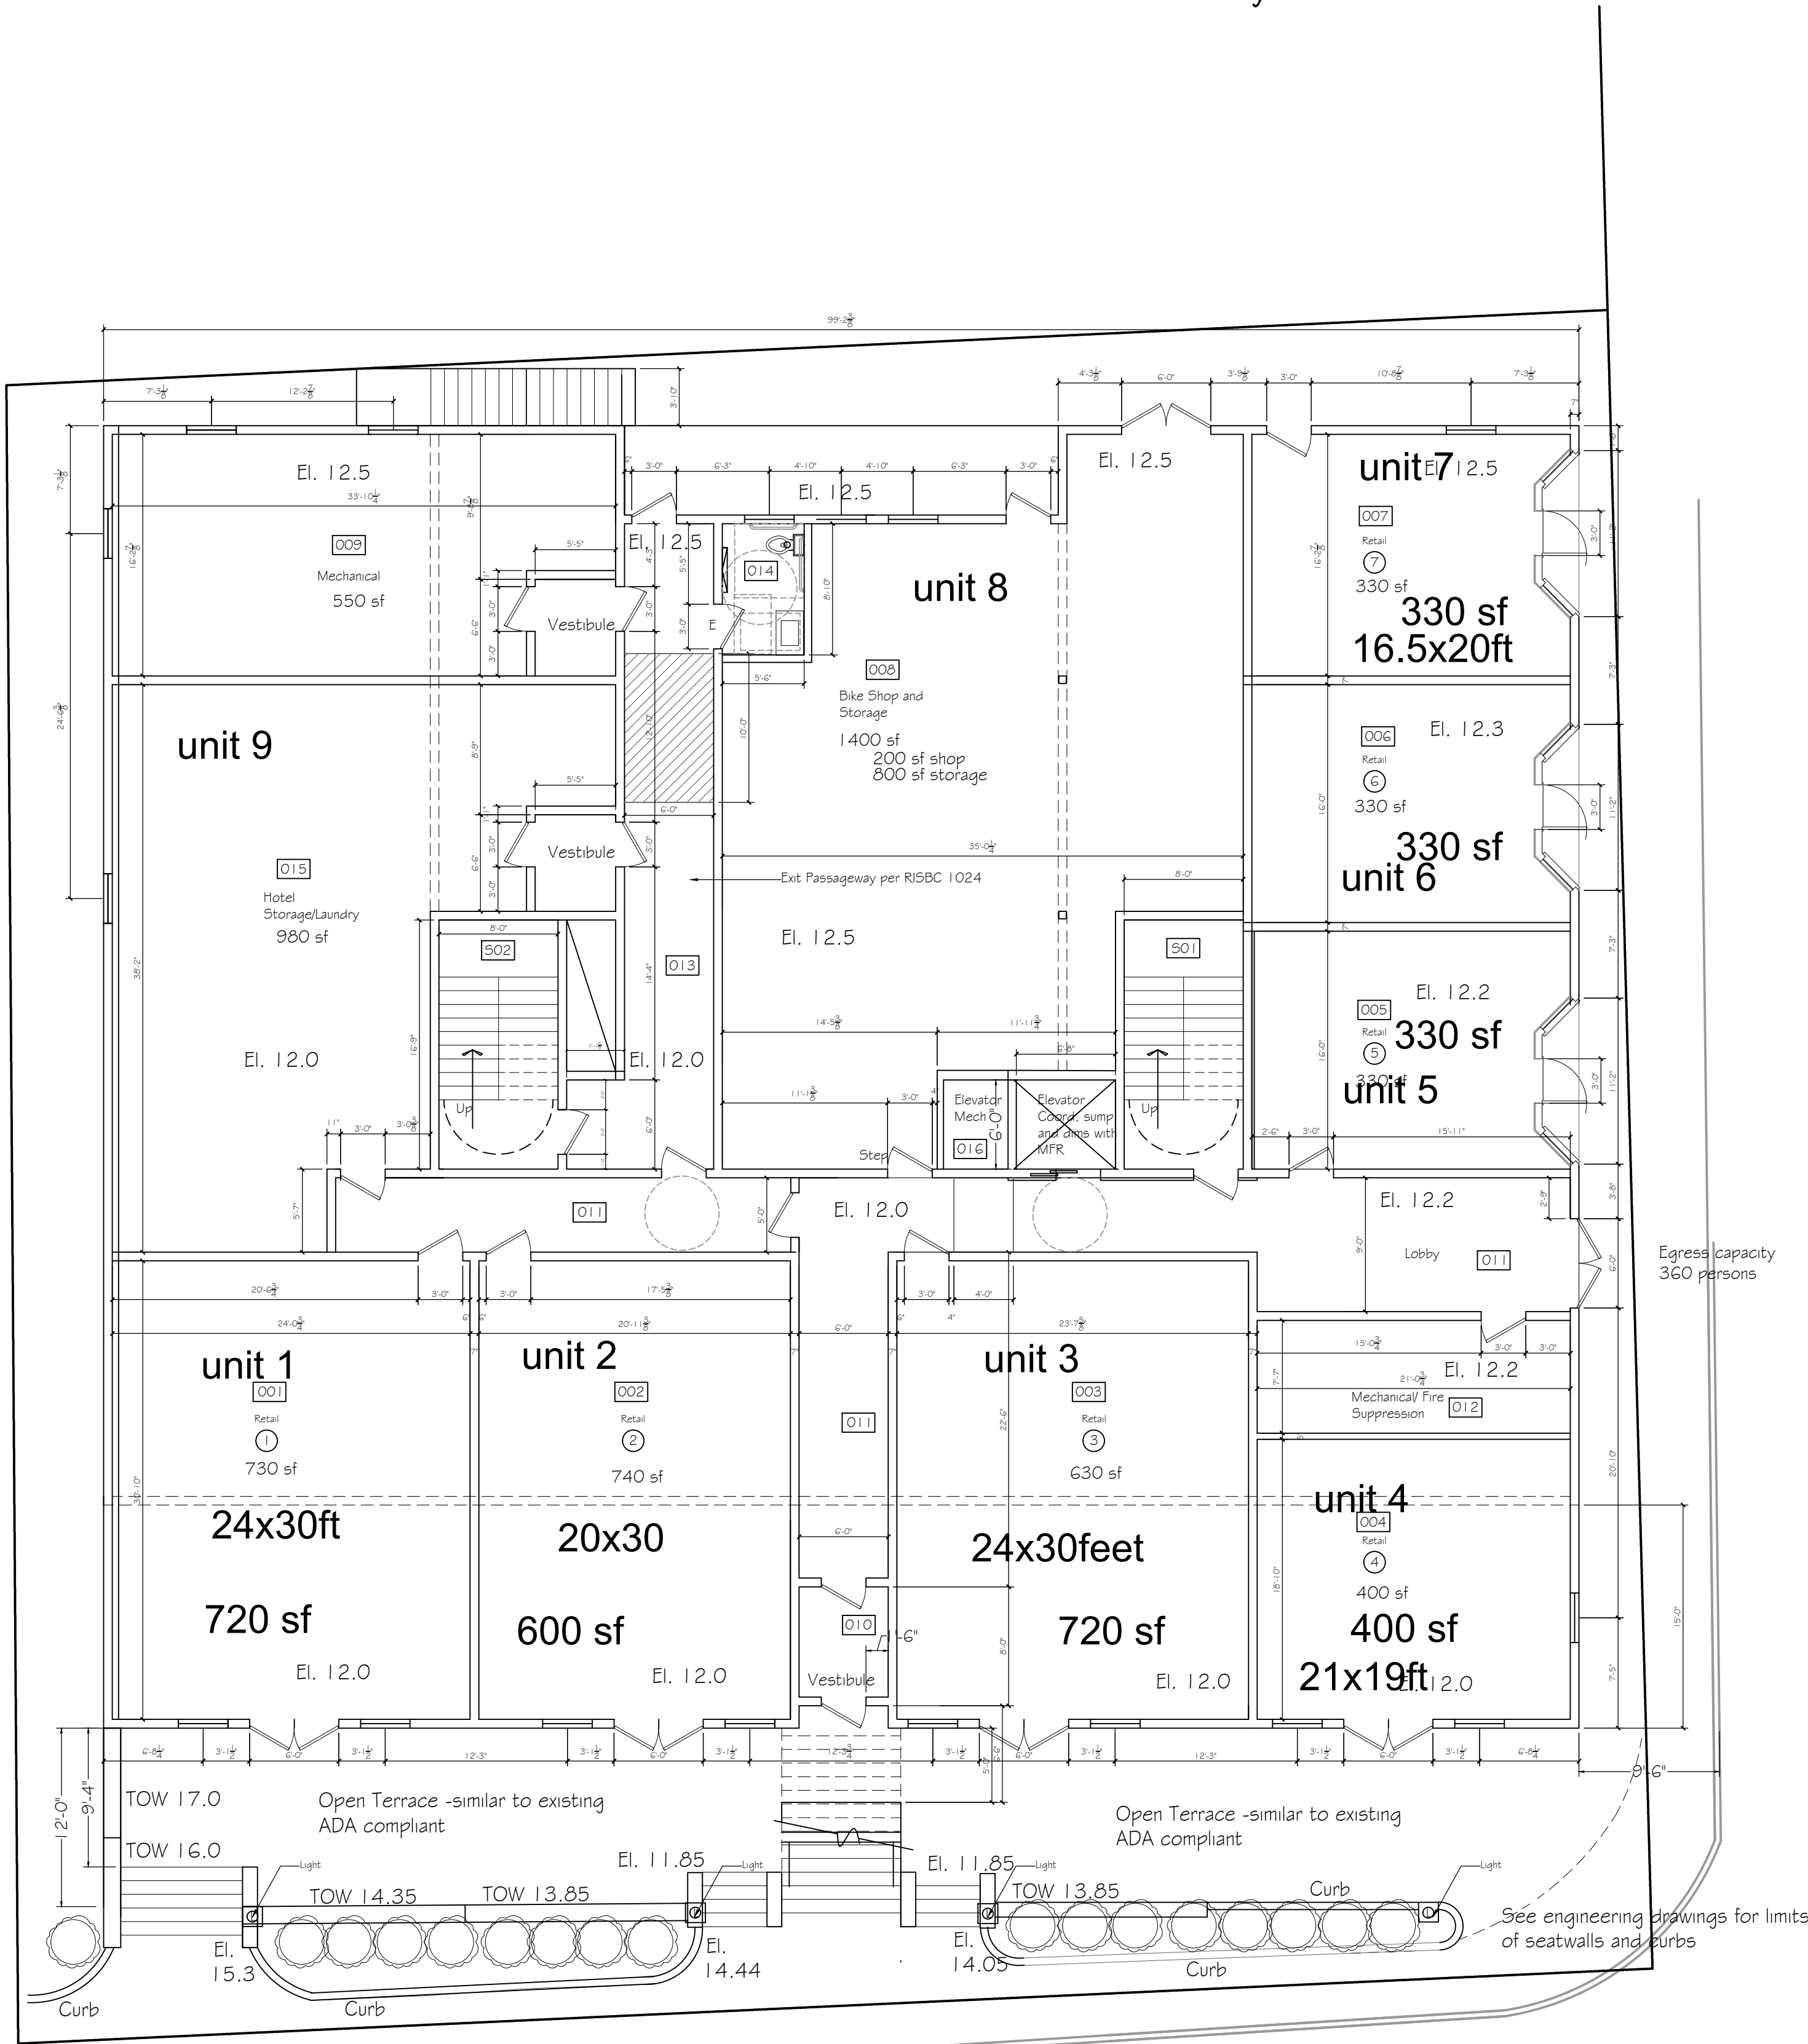

Water Street