


ROSEN ARCHITECTURE
 53 WEST JACKSON BLVD. SUITE 1639
 CHICAGO, IL 60604
 TEL: 312.922.1595 FAX: 312.922.3402

NO.	DATE	ISSUED FOR

REVISIONS/ISSUANCES

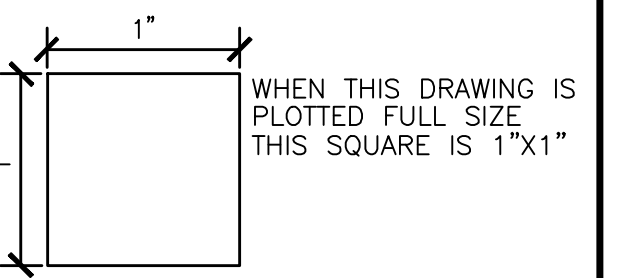

OVERALL SITE PLAN

3057 N. ROCKWELL
 CHICAGO, IL 60618

FILE NO. 3057.06

DATE: 10.16.20 SCALE: AS NOTED

DRAWN BY: PMR SHEET No.

CHECKED BY: A1-1

