


SUITE 200 - 1,812 NRA

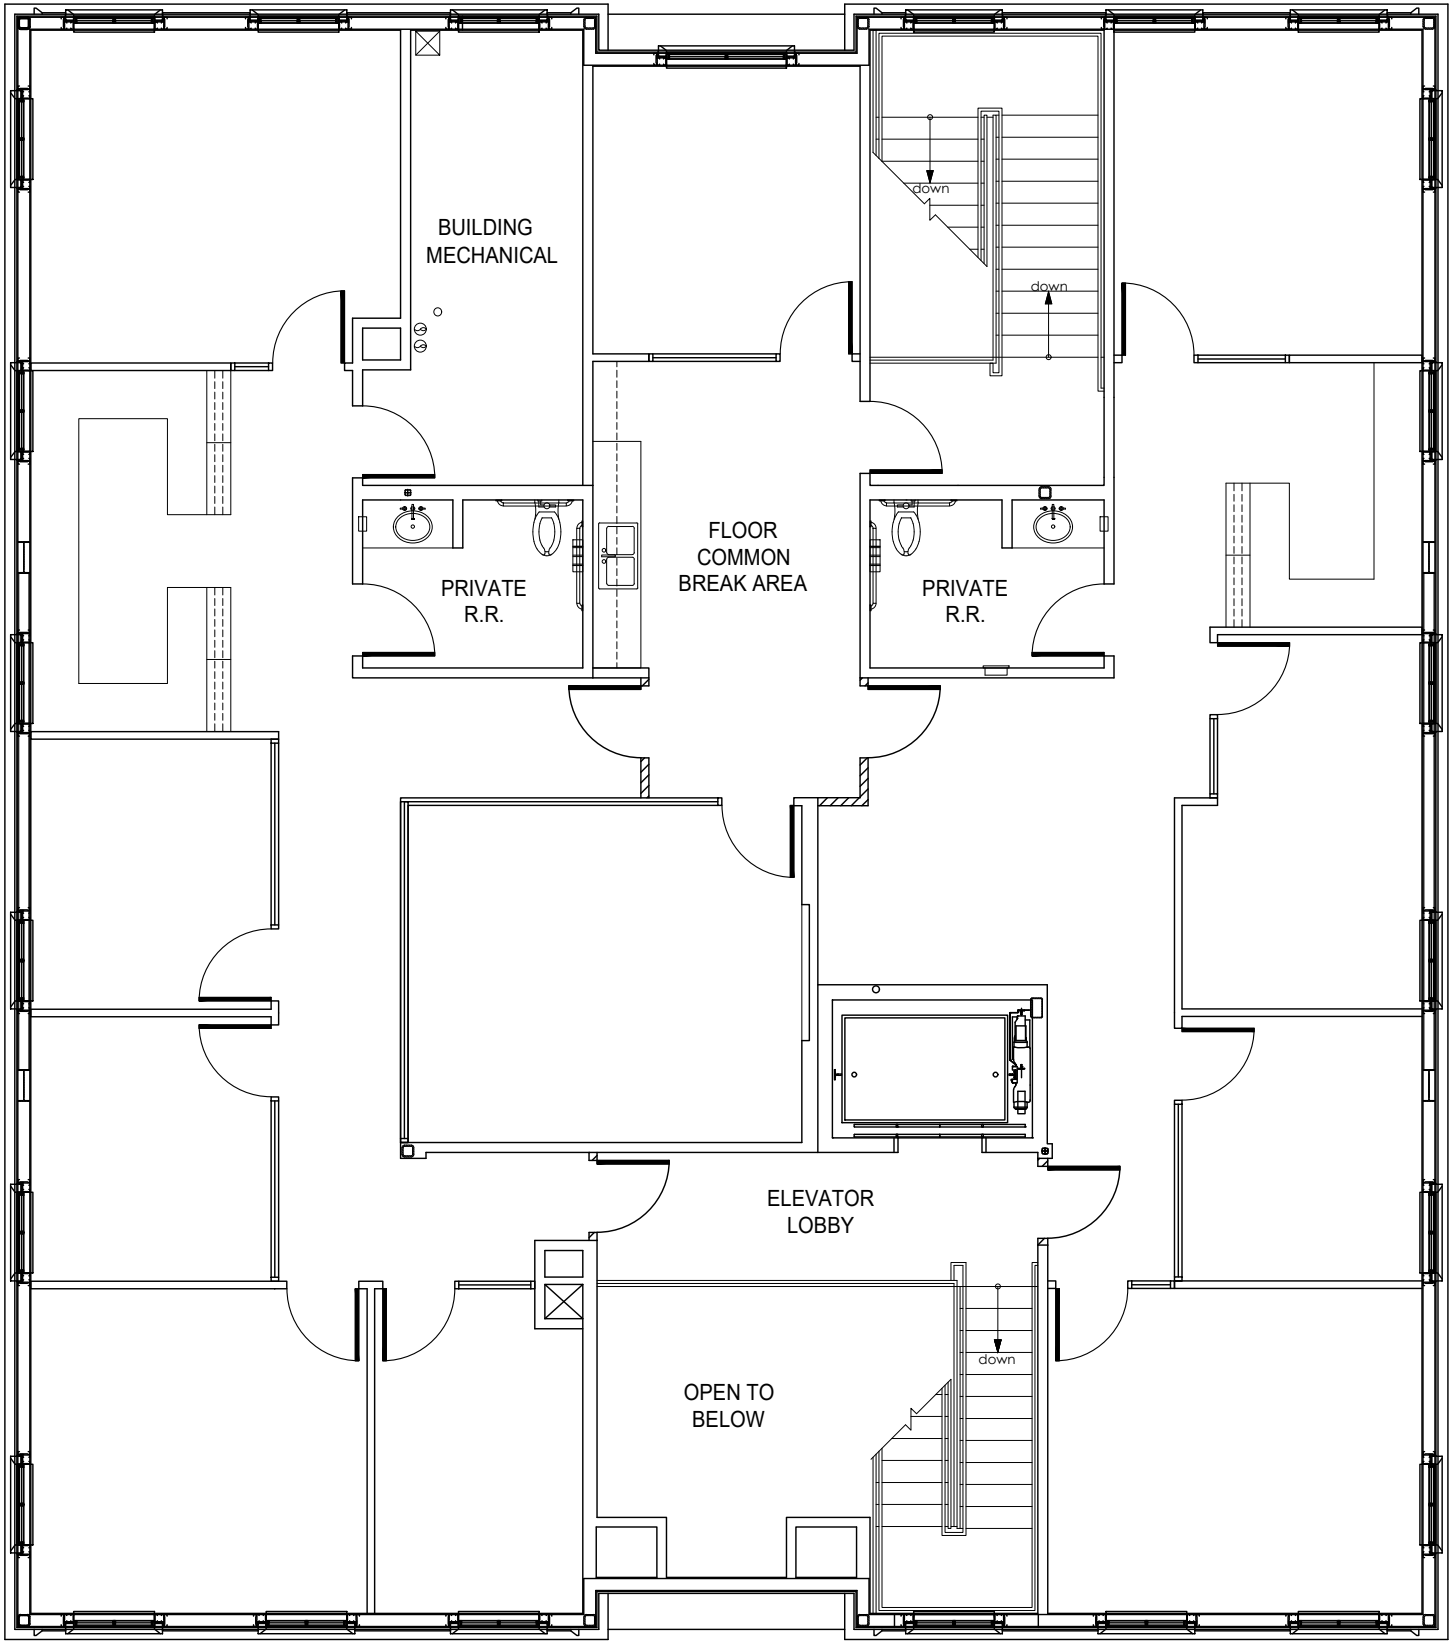

SUITE 250 - 1,388 NRA

4511 YOAKUM

PROPOSED FLOOR PLAN




LEVEL 2
 Philip Ewald Architecture Incorporated
Architects: Dallas, Texas
 4200 Mariner Boulevard Suite 420 Houston, Texas 77060 713.322.1977
 www.philipewald.com

07/14/2025 SCALE: 1/8" = 1'-0" PROJECT #2591
 NOT FOR REGULATORY APPROVAL, PERMITTING OR CONSTRUCTION
 NOT FIELD VERIFIED