

LEGEND


EXISTING WALLS	EXISTING NEW WALLS	LOW DEMO WALLS
NEW/RELOCATED DOOR	N/A	

ISSUE DATES

DATE	DESCRIPTION
01-07-2025	ISSUE FOR REVIEW

THE PRESERVE
 2030 NORTH LOOP WEST, HOUSTON, TX 77018
 SUITE 30104

PROJECT: THE PRESERVE	SHEET SIZE: 8.5 X 11
PLOTTED SCALE: 1/8" = 1'-0"	CHECKED BY: WM
FILE NAME: 625-THE PRESERVE	DRAWN BY: WM
SHEET TITLE: EXISTING PLAN	
SHEET NUMBER: EX-1	

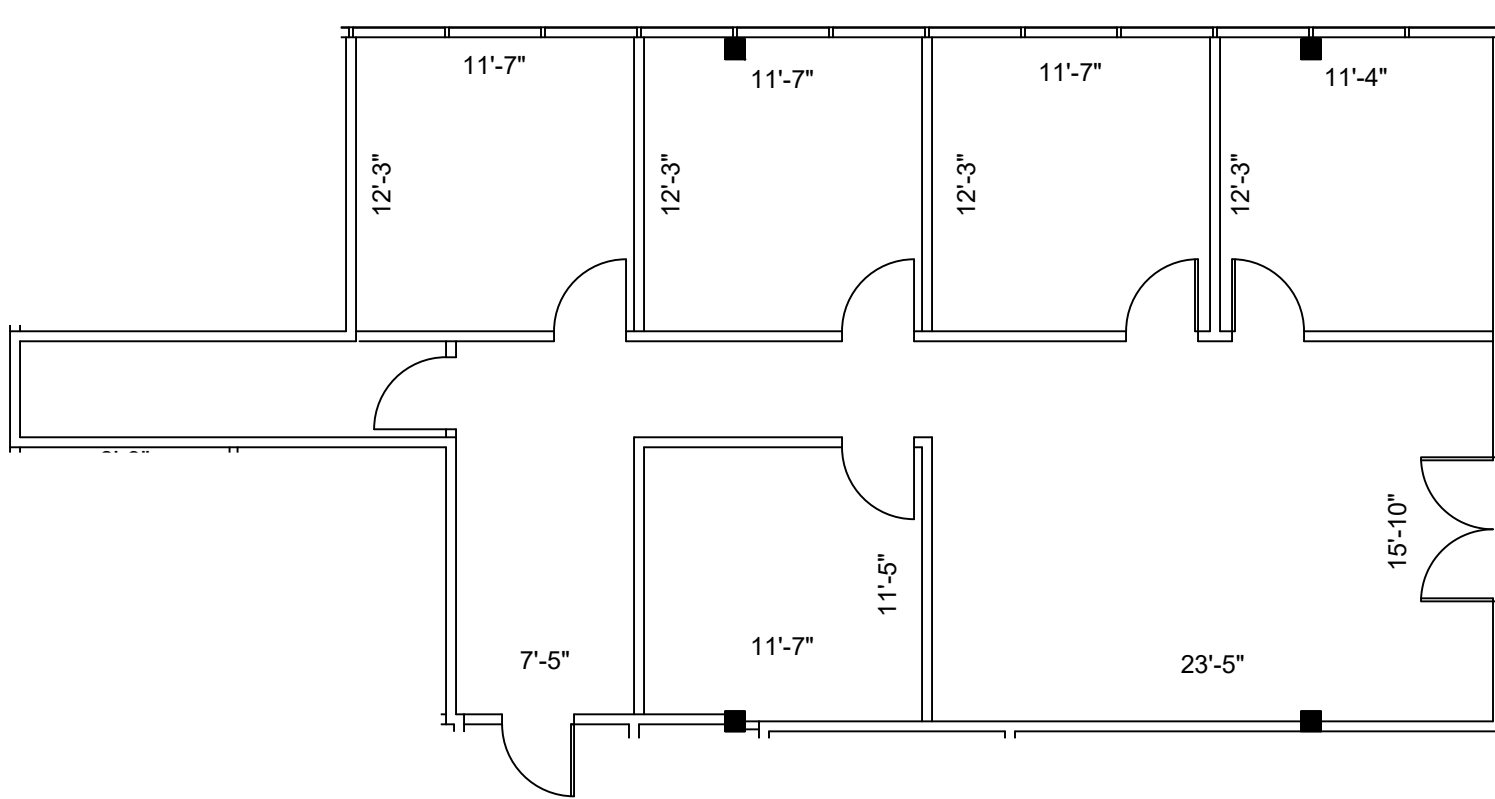

NORTH
 2nd FLOOR
 KEY PLAN

SUITE 30104
1,844 NRA

1 FLOOR PLAN
 SCALE: 1/8" = 1'-0"

FLOOR PLANS MAY NOT BE TO SCALE AND MAY NOT REFLECT EXISTING CONDITIONS AND SHALL NOT BE RELIED UPON AS SUCH THESE DRAWINGS ARE DESIGN INTENT AND ARE AN EXHIBIT TO THE LEASE