


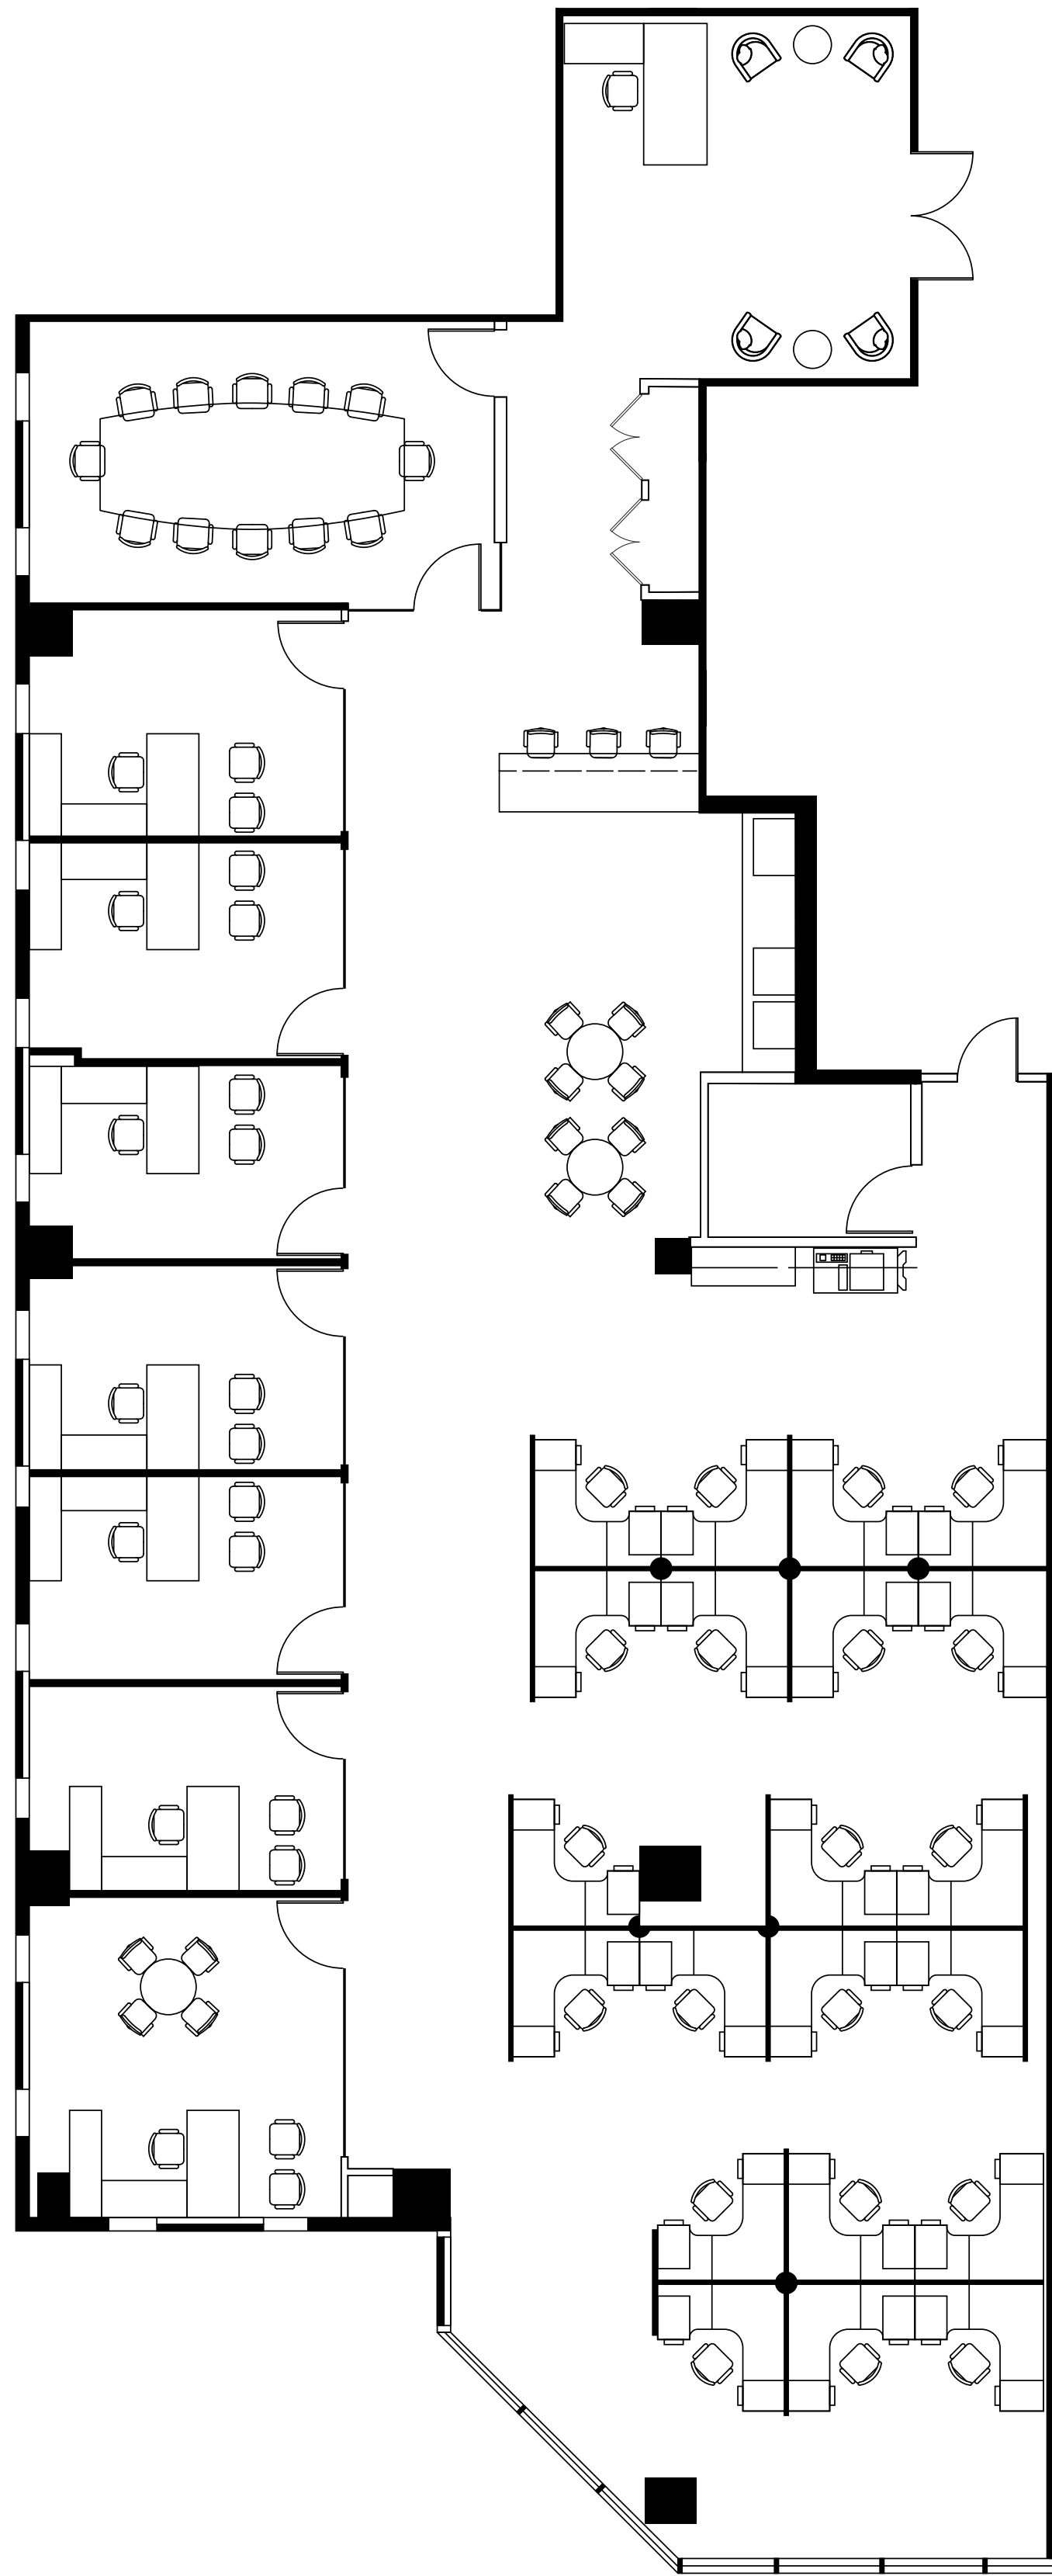

Suite 495 - 5,521 SF





Architecture • Planning • Interiors

Kravitt
Architectural
Associates,
Inc.
902
Clint Moore
Road
Suite 136
Boca Raton,
Florida
33487
561.893.0042

FLORIDA CORPORATE LICENSE No. AAC001495
© 2018 KRAVITT ARCHITECTURAL ASSOCIATES, INC. ALL RIGHTS RESERVED.
THESE DRAWINGS MAY NOT BE COPIED OR REPRODUCED WITHOUT EXPRESS
WRITTEN CONSENT OF KRAVITT ARCHITECTURAL ASSOCIATES, INC.

PROJECT

800 FAIRWAY DRIVE
4th Floor

SUITE 495 - 5521 SF

800 FAIRWAY DRIVE
DEERFIELD BEACH
FLORIDA

CONSULTANT

REVISIONS		
No.	DATE	DESCRIPTION

PROJECT PHASE

☐

 SITE PLANNING

☒

 SCHEMATIC DESIGN

☐

 DESIGN DEVELOPMENT

☐

 CONSTRUCTION DOCUMENTS

SCHEMATIC SPACE PLAN

PROJECT NUMBER: 800FD31

ISSUED: 08/16/19

DRAWN BY: CFR

CHECKED BY: MJK

FILENAME: 800FD31SDP.dwg

SEAL

SHEET

MICHAEL J. KRAVIT
FLORIDA LICENSE No. 9202

SP-1