


Mitsu and
Tsaocaa'Zheng'(4)
2566sf

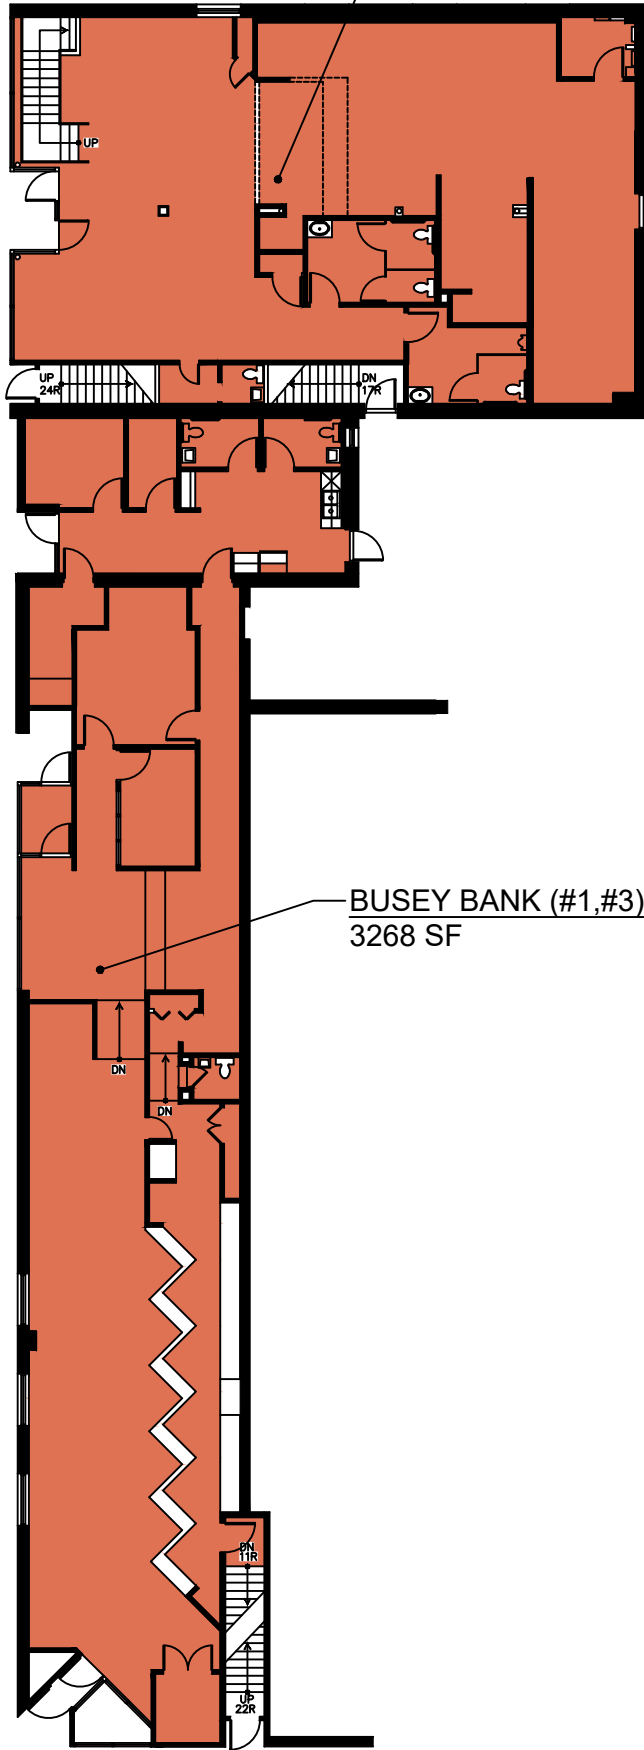

602 E. GREEN
FIRST FLOOR PLAN - EXISTING
SCALE: 1/8" = 1'-0"