



LEGEND

EXISTING WALLS	NEW WALLS	NEW RELOCATED DOOR	LOW DEMO

ISSUE DATES



1	05-24-2021	SCHEMATIC REVIEW
2	06-14-2021	SCHEMATIC REVIEW
3	06-16-2021	SCHEMATIC REVIEW

11211 KATY FWY
11211 KATY FREEWAY, HOUSTON, TX 77079
SUITE 670

PROJECT:	923-11211 KATY FWY
PLOTTING SCALE:	1/8" = 1'-0"
CHECKED BY:	WM
FILE NAME:	923-11211 KATY FWY

SHEET TITLE
SCHEMATIC DESIGN

SHEET NUMBER
SD-1

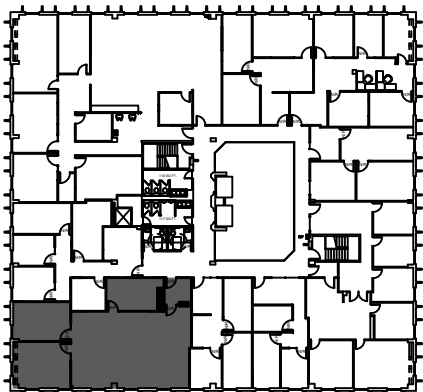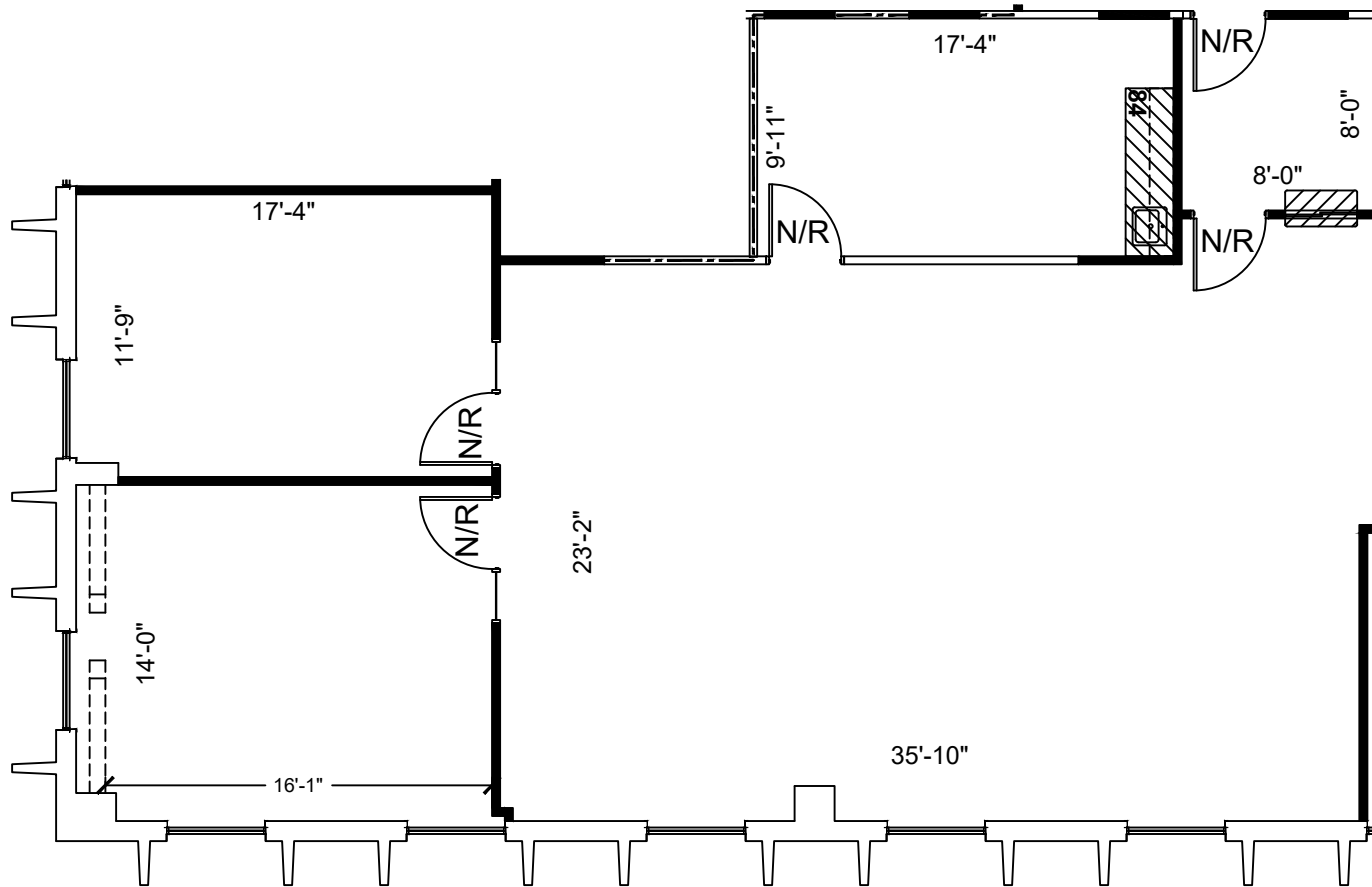

NORTH
6th FLOOR
KEY PLAN

1 FLOOR PLAN
SCALE: 1/8"=1'-0"

FLOOR PLANS MAY NOT BE TO SCALE AND MAY NOT REFLECT EXISTING CONDITIONS AND SHALL NOT BE RELIED UPON AS SUCH THESE DRAWINGS ARE DESIGN INTENT AND ARE AN EXHIBIT TO THE LEASE