


HME REHAB & MOBILITY

ENLARGED FLOOR PLAN LAYOUT

SCALE 1/8" = 1'-0"



A2	SHEET NO.	DATE 5-20-15	CHECKED BY EJ	DRAWN BY TJK/CD	PROPOSED BUILD-OUT		 LJM Architects 813 Riverfront Drive Sheboygan, WI 53081 Phone (920) 469-4800 Fax (920) 469-1485	NO. REVISIONS	DATE
	PROJECT NO. 19107				1338 NORTH TAYLOR DRIVE SHEBOYGAN, WI				

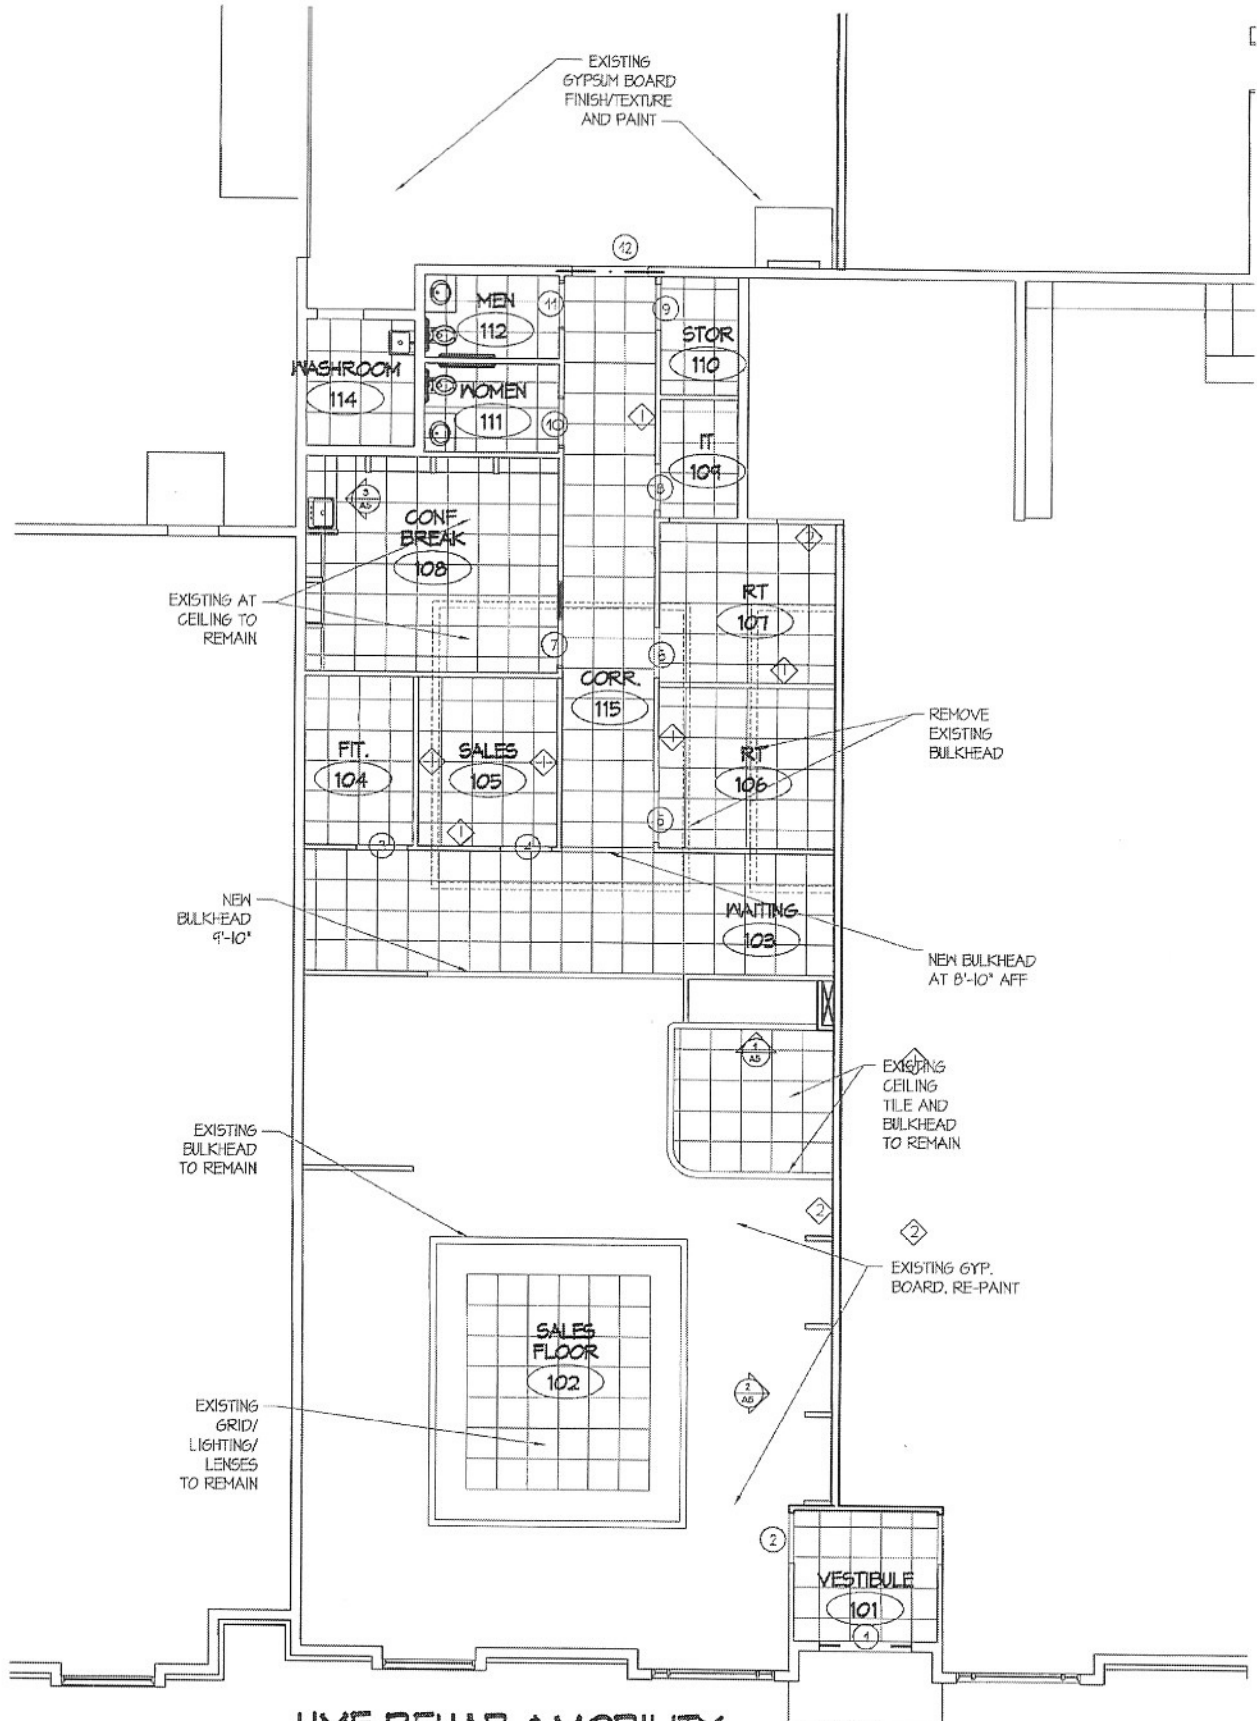

HME REHAB & MOBILITY



REFLECTED CEILING PLAN

SCALE 1/8" = 1'-0"

A4	PROJECT NO. 13107	DATE 5-20-15	DRAWN BY PKD	SHEET TITLE PROPOSED BUILD-OUT	<p>LJM Architects 813 Riverfront Drive Sheboygan, WI 53081 Phone (920) 458-4800 Fax (920) 458-1985</p>		
	SHEET NO.	CHECKED BY BJ	DATE	PROJECT NO. 13107		NO. REVISIONS	DATE