


# FLOOR PLAN

SCALE: 1/8"=1'-0"

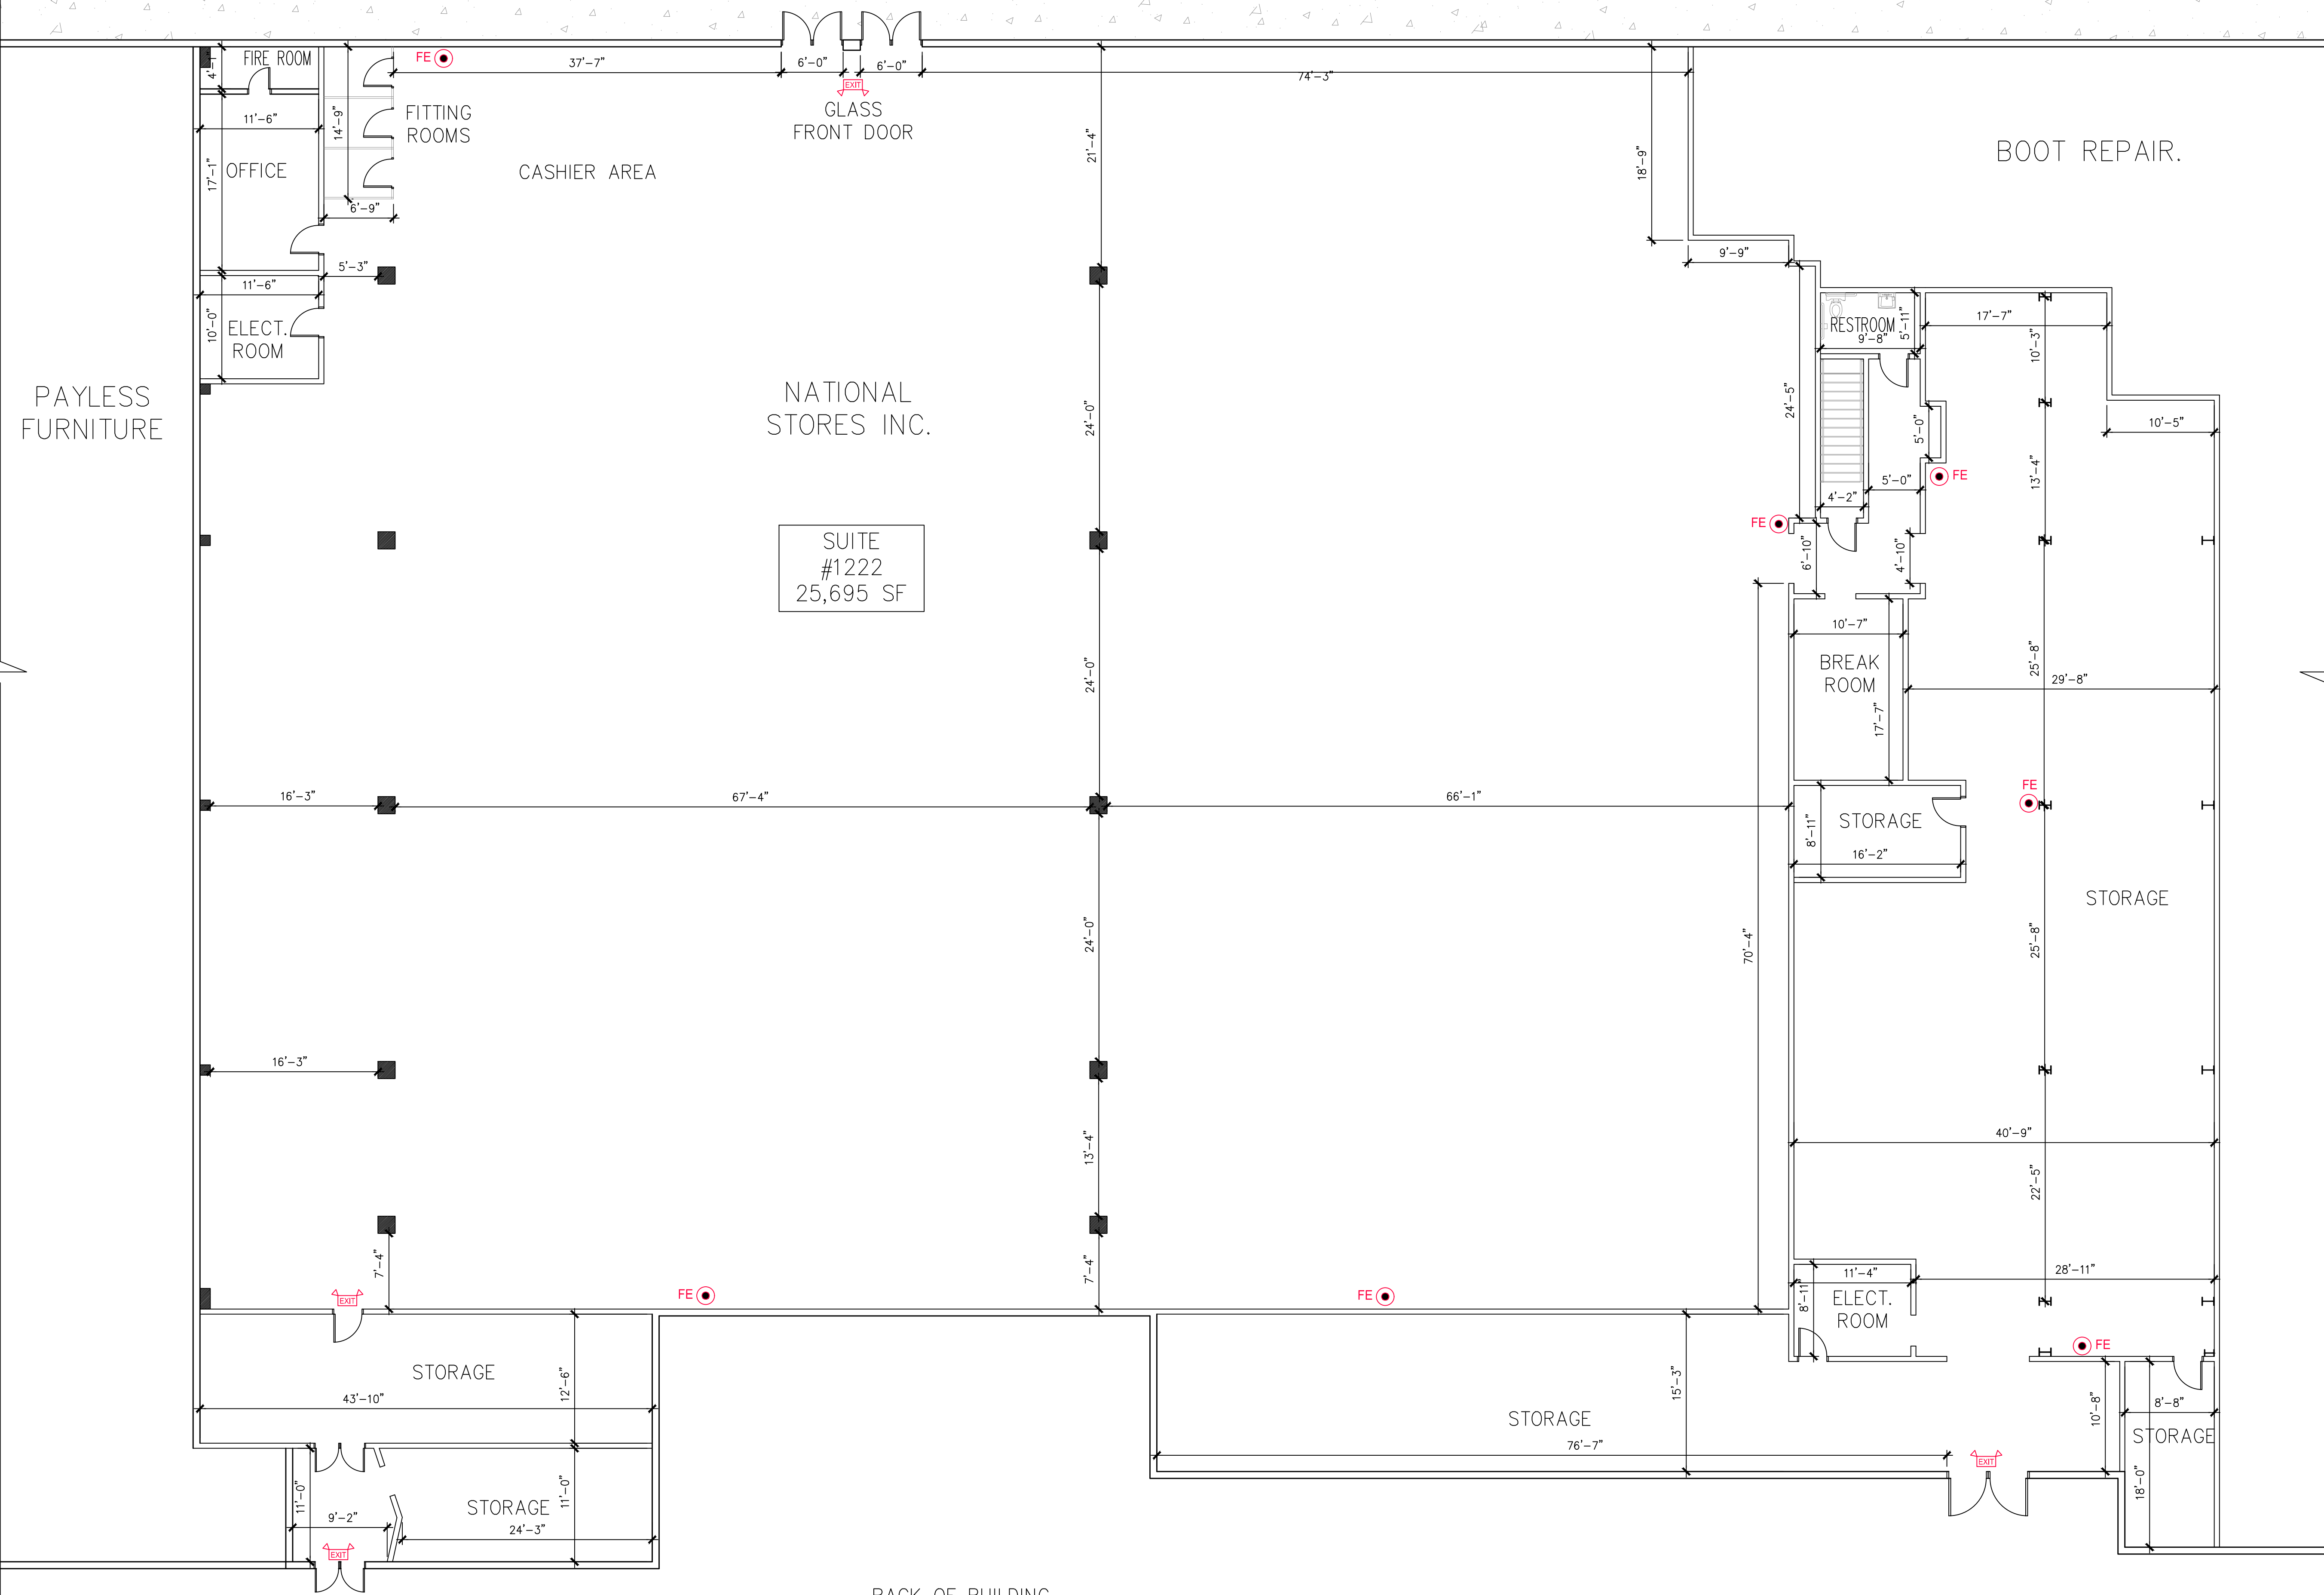

PAYLESS FURNITURE

SUITE #1222  
25,695 SF

- LEGEND:**
- 5 Lbs. ABC Fire Extenguisher
  - 90 Min. Battery Back-Up Emergency Exit Light

1222 Shaver St,  
Pasadena, TX 77506

**WOLF**  
DESIGNS & PERMITS, LLC.

440 Cobia Dr, Suite 1204  
Katy TX, 77494  
E-mail: Hlobo@wolfdesignspermits.com  
www.wolfdesignspermits.com