
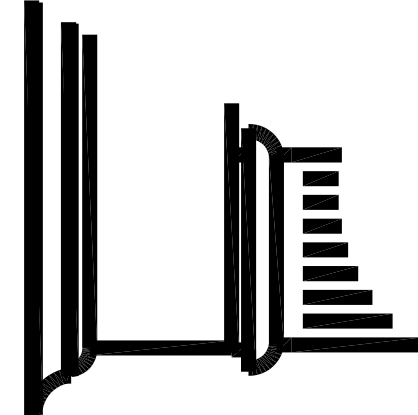


K:\2022 Projects\2217_Fairway Suites\Drawings\02-Second Floor Plan.dwg, 4/27/2023 1:48:34 PM, DWH

1 EXISTING SECOND FLOOR PLAN

3/16" = 1' - 0"

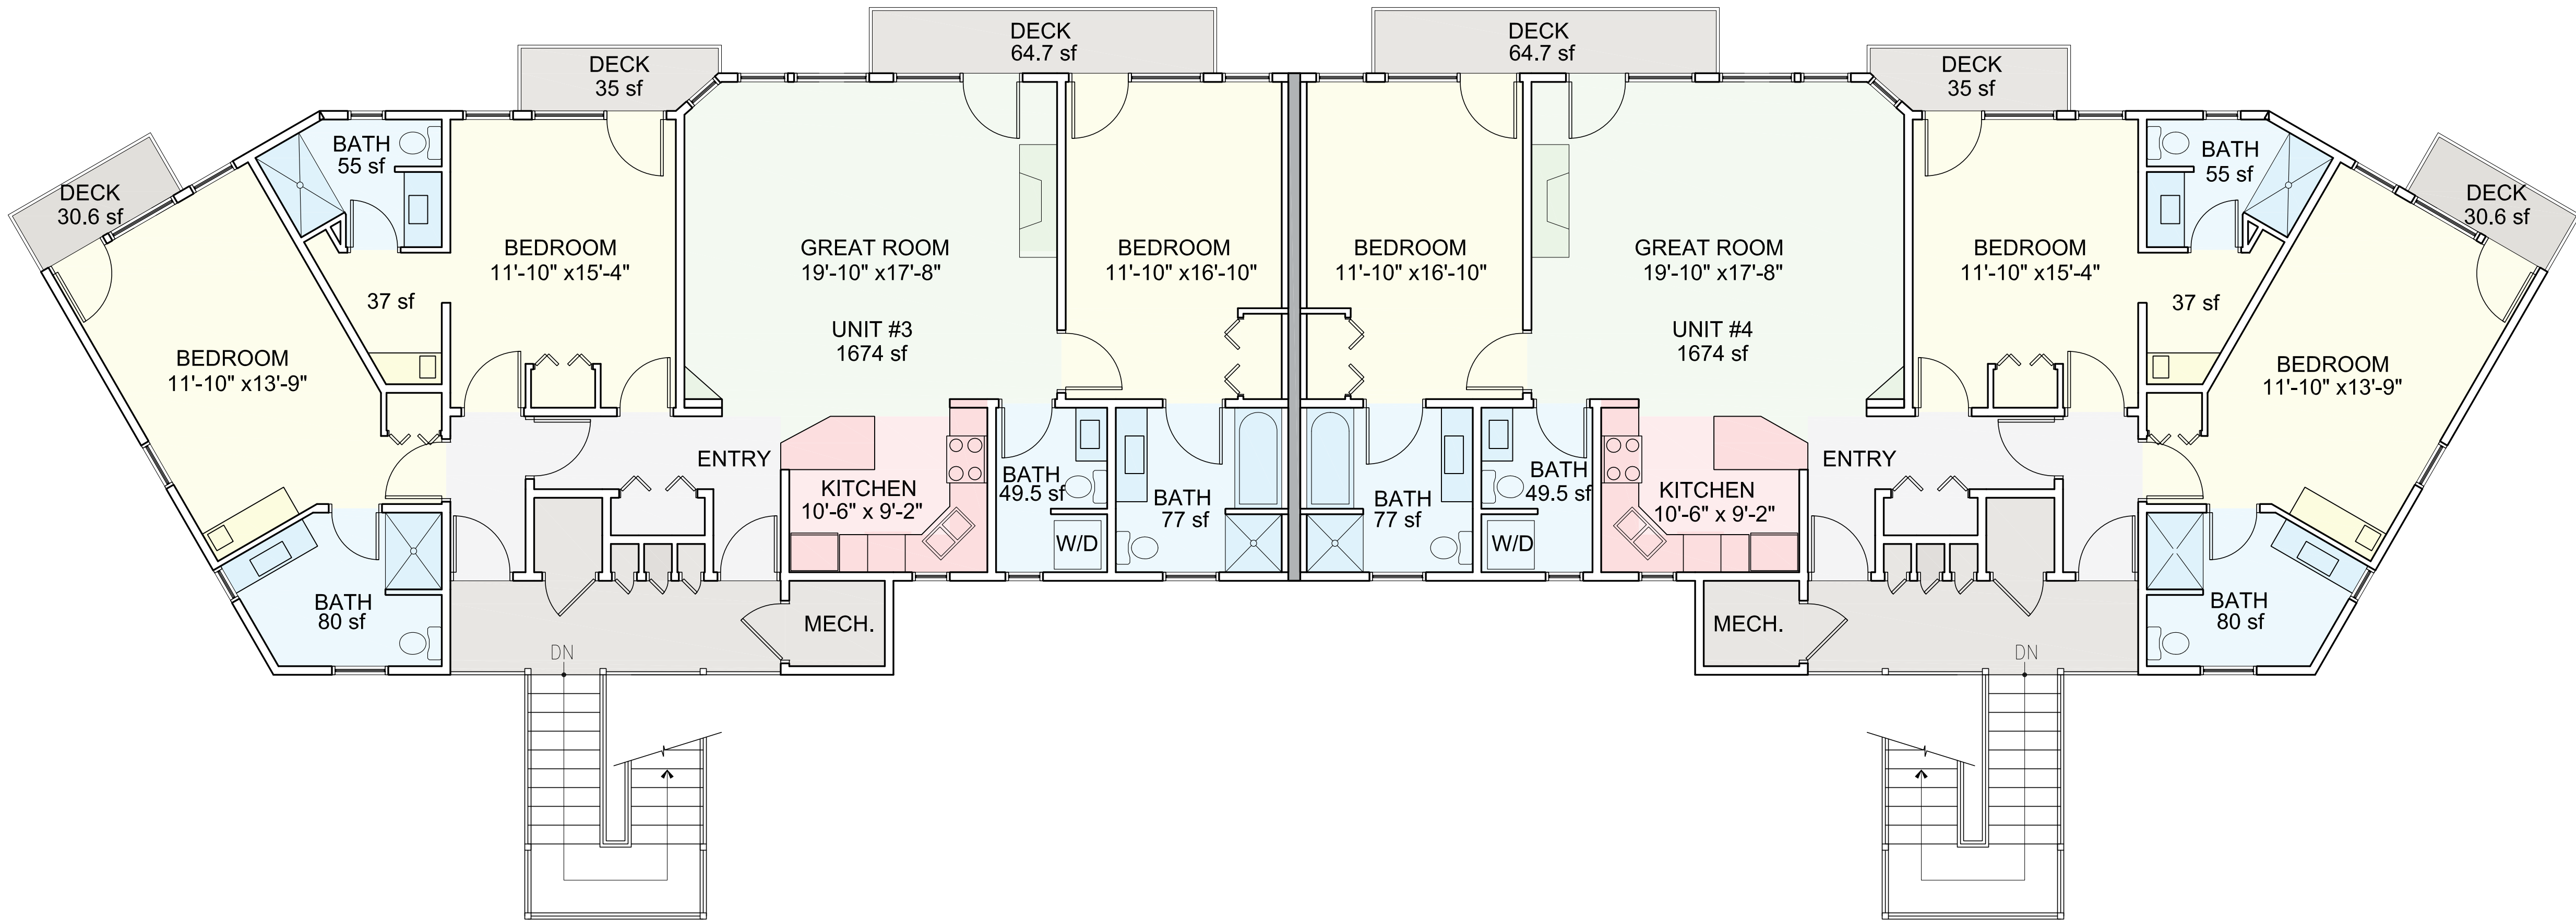

**BUEHLER &
ASSOCIATES, INC.**
Architecture • Interiors • Planning
5050 W. Ridge Road, Erie, PA 16506
Ph 814.464.1104 814.464.1114 Fax
www.buehlerassociates.com

**CONDOMINIUMS
FAIRWAY SUITES**
1433 CONWAY ROAD, CLYMER, NEW YORK
EXISTING SECOND FLOOR PLAN

REVISION:

DRAWN: ---
CHECKED: SAB
PROJECT NO.: 2216.11
ISSUED: 04/26/2023

DRAWING NO.
A101

©COPYRIGHT 2023 BUEHLER & ASSOCIATES, INC.
ALL RIGHTS RESERVED. THIS DRAWING IS THE PROPERTY OF
BUEHLER & ASSOCIATES, INC. AND IS AN INSTRUMENT OF
SERVICE. IT MAY NOT BE REPRODUCED OR DISCLOSED TO
THIRD PARTIES OR ANY PORTION THEREOF WITHOUT
WRITTEN AUTHORIZATION.