


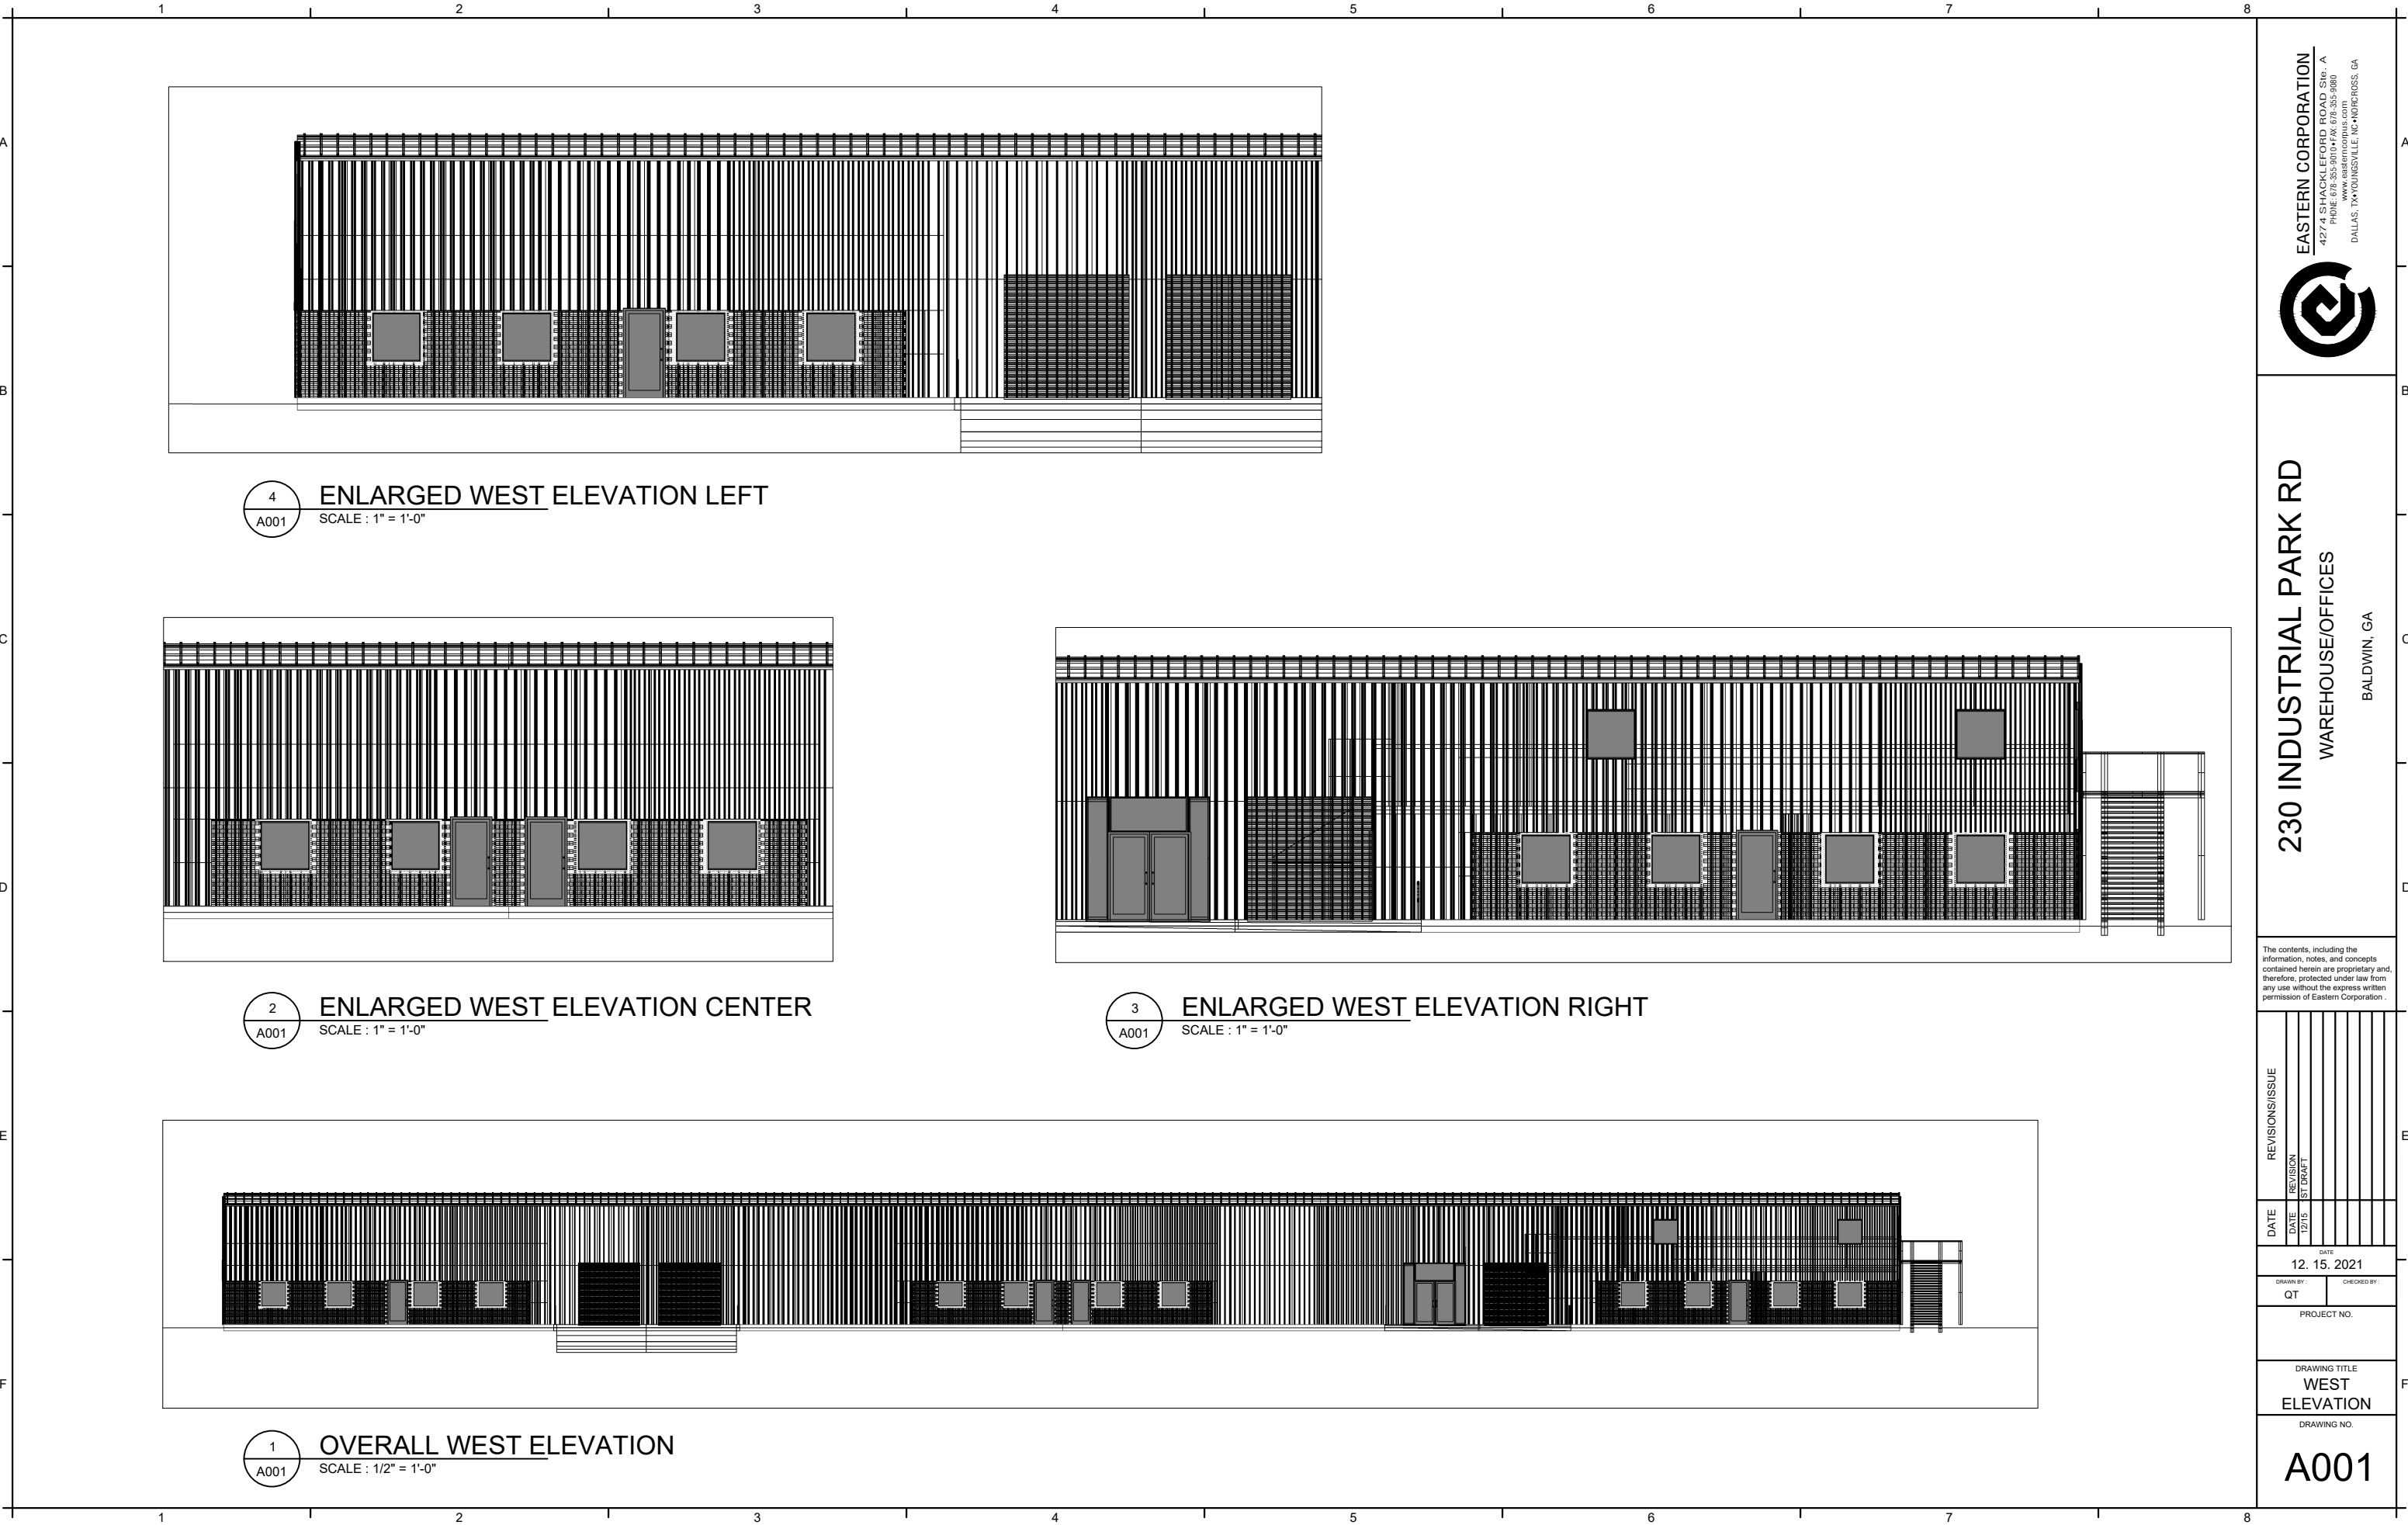

4 ENLARGED WEST ELEVATION LEFT
A001 SCALE : 1" = 1'-0"

2 ENLARGED WEST ELEVATION CENTER
A001 SCALE : 1" = 1'-0"

3 ENLARGED WEST ELEVATION RIGHT
A001 SCALE : 1" = 1'-0"

1 OVERALL WEST ELEVATION
A001 SCALE : 1/2" = 1'-0"

EASTERN CORPORATION
4274 SHACKLEFORD ROAD Ste. A
PHONE 678-355-9010 • FAX 678-355-9880
www.easterncorp.com
DALLAS, TX • YOUNGSVILLE, NC • NORCROSS, GA



230 INDUSTRIAL PARK RD
WAREHOUSE/OFFICES
BALDWIN, GA

The contents, including the information, notes, and concepts contained herein are proprietary and, therefore, protected under law from any use without the express written permission of Eastern Corporation.

REVISIONS/ISSUE	
DATE	REVISION
12/15	1ST DRAFT

DATE

12. 15. 2021

DRAWN BY :

QT

CHECKED BY :

PROJECT NO.

DRAWING TITLE
WEST
ELEVATION

DRAWING NO.

A001



EASTERN CORPORATION
4274 SHACKLEFORD ROAD Ste. A
PHONE 678-355-9010 • FAX 678-355-9880
www.easterncorp.com
DALLAS, TX • YOUNGSVILLE, NC • NORCROSS, GA



230 INDUSTRIAL PARK RD
WAREHOUSE/OFFICES
BALDWIN, GA

The contents, including the information, notes, and concepts contained herein are proprietary and, therefore, protected under law from any use without the express written permission of Eastern Corporation.

REVISIONS/ISSUE	
DATE	REVISION
12/15	1ST DRAFT

DATE
12. 15. 2021

DRAWN BY :
QT

CHECKED BY :

PROJECT NO.

DRAWING TITLE
ELEVATIONS

DRAWING NO.
A002