



LEGEND

EXISTING WALLS	NEW WALLS	NEW RELOCATED DOOR	LOW	DEMO

ISSUE DATES



1	04-12-2021	ISSUE REVIEW
2	04-30-2021	ISSUE REVIEW

ONE PARK TEN PLACE
 16365 PARK TEN PLACE BLVD. HOUSTON, TX 77084
 SUITE 245

PROJECT:	ONE PARK TEN PLACE
PLATT SCALE:	1/8" = 1'-0"
CHECKED BY:	WM
FILE NAME:	ONE PARK TEN PLACE
DRAWN BY:	WM
SHEET SIZE:	8.5 X 11

SHEET TITLE
 SCHEMATIC DESIGN

SHEET NUMBER
 SD-1

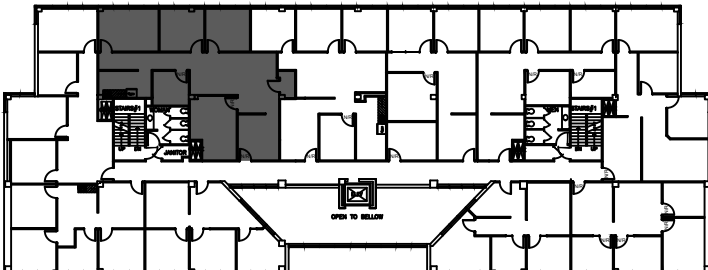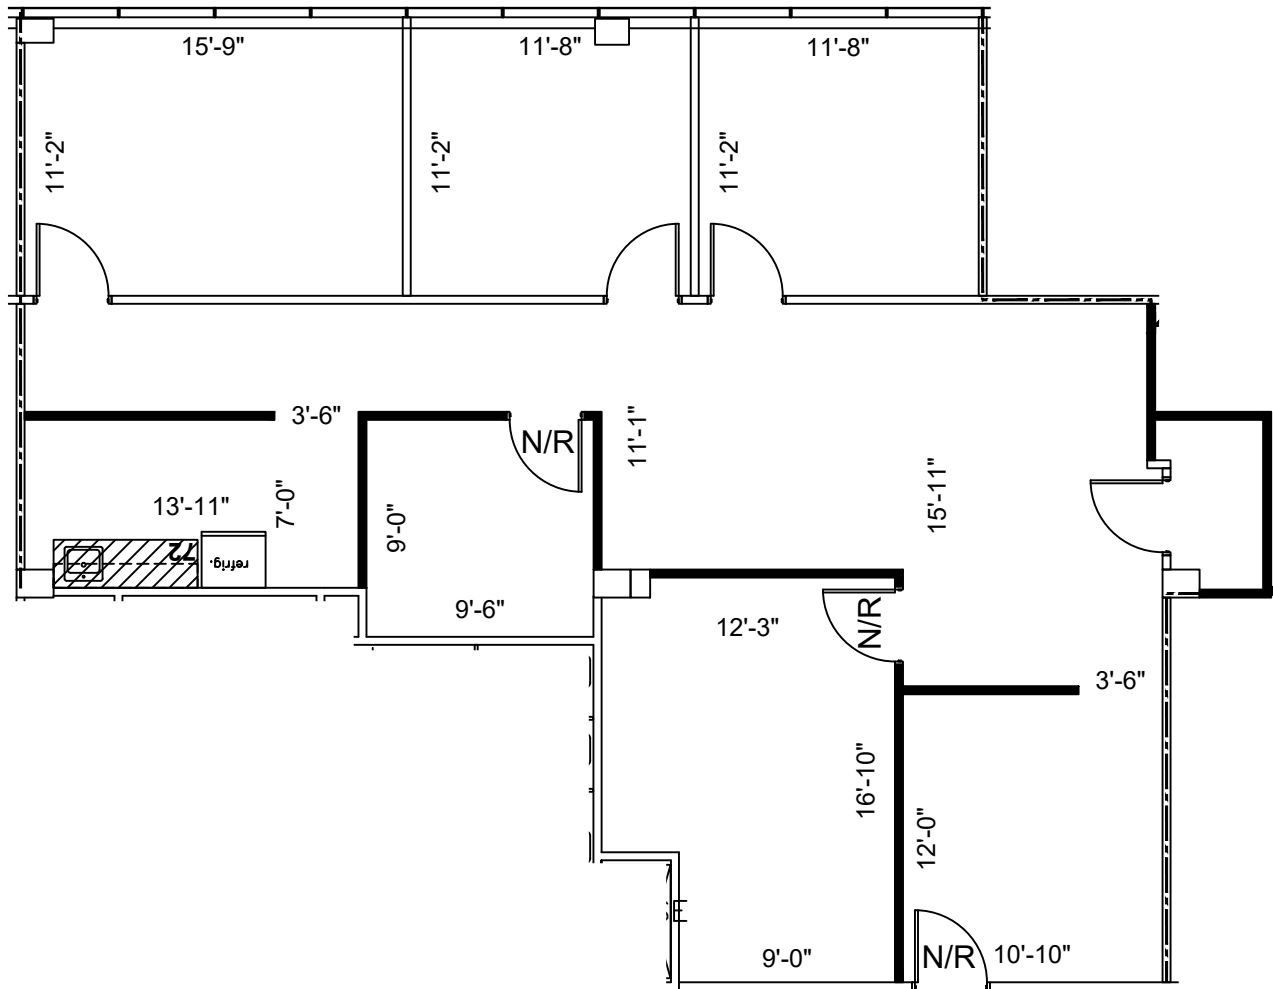

1ST FLOOR
 KEY PLAN

1 FLOOR PLAN
 SCALE: 1/8"=1'-0"

SUITE 245
 1,742 NRA

FLOOR PLANS MAY NOT BE TO SCALE AND MAY NOT REFLECT EXISTING CONDITIONS AND SHALL NOT BE RELIED UPON AS SUCH THESE DRAWINGS ARE DESIGN INTENT AND ARE AN EXHIBIT TO THE LEASE