


8963-A KINGSRIDGE PLAZA

5362 SQ. FT.

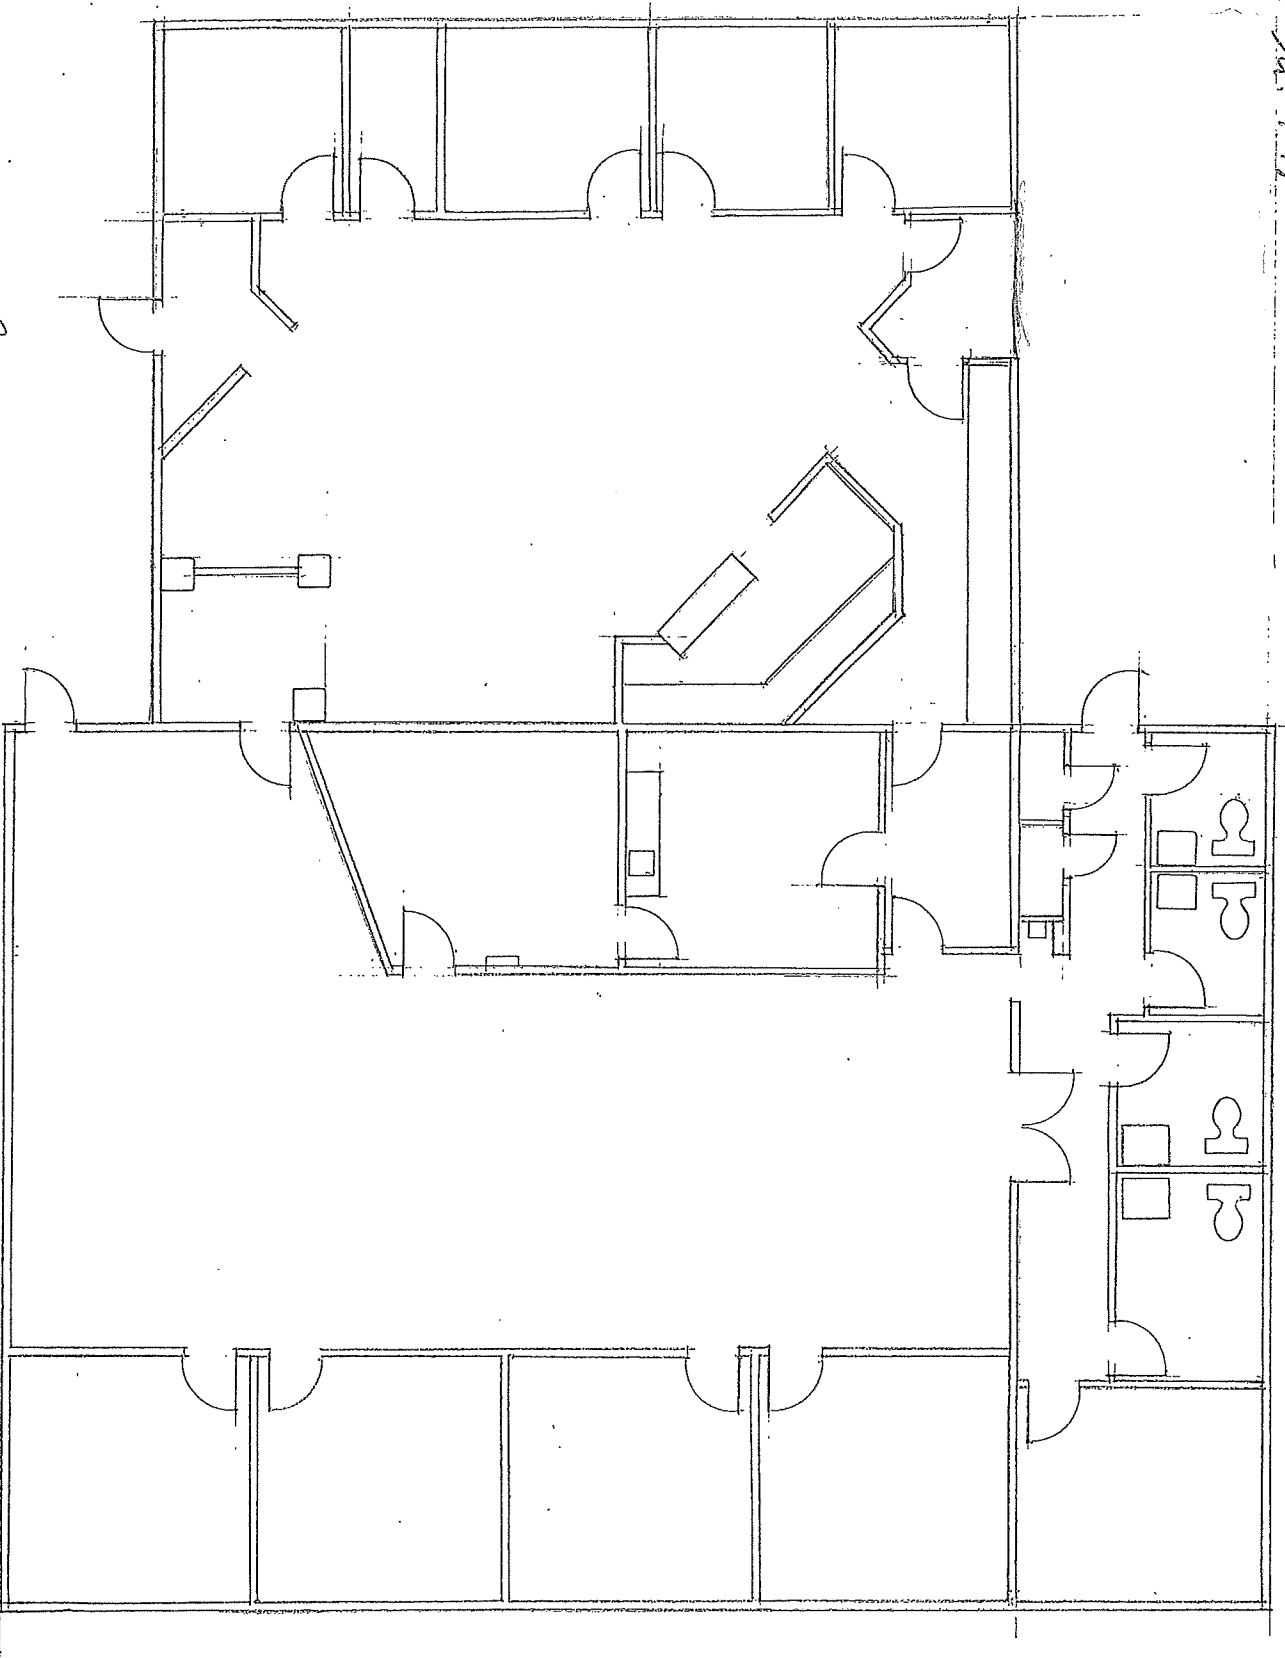

FLOOR PLAN

SCALE: 3/32" = 1'-0"