
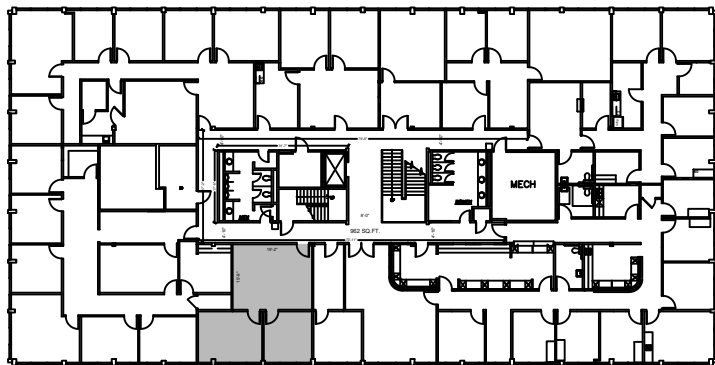


LEGEND			
EXISTING WALLS	NEW WALLS	LOW DEMO	DEMOS
NEW RELOCATED DOOR	N/A		

ISSUE DATES	
05-15-2025	ISSUE FOR REVIEW

**THE PRESERVE**  
 2010 NORTH LOOP WEST, HOUSTON, TX 77018  
 SUITE 275

PROJECT:	625- THE PRESERVE
PLLOT SCALE:	1/8" = 1'-0"
CHECKED BY:	WM
FILE NAME:	625- THE PRESERVE
SHEET TITLE:	EXISTING FLOOR PLAN
SHEET NUMBER:	EX-1

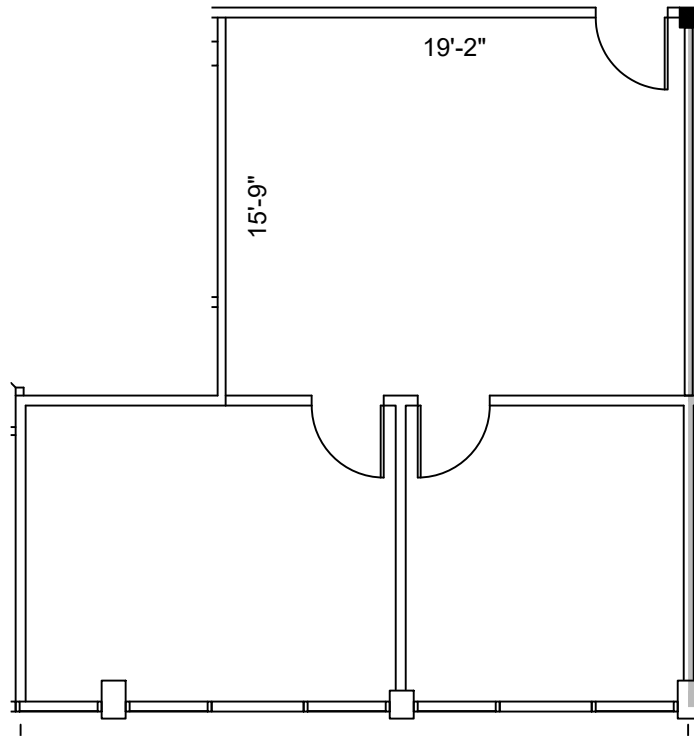

2nd FLOOR  
 KEY PLAN

# SUITE 275 839 NRA

**1 FLOOR PLAN**  
 SCALE: 1/8" = 1'-0"

FLOOR PLANS MAY NOT BE TO SCALE AND MAY NOT REFLECT EXISTING CONDITIONS AND SHALL NOT BE RELIED UPON AS SUCH THESE DRAWINGS ARE DESIGN INTENT AND ARE AN EXHIBIT TO THE LEASE