


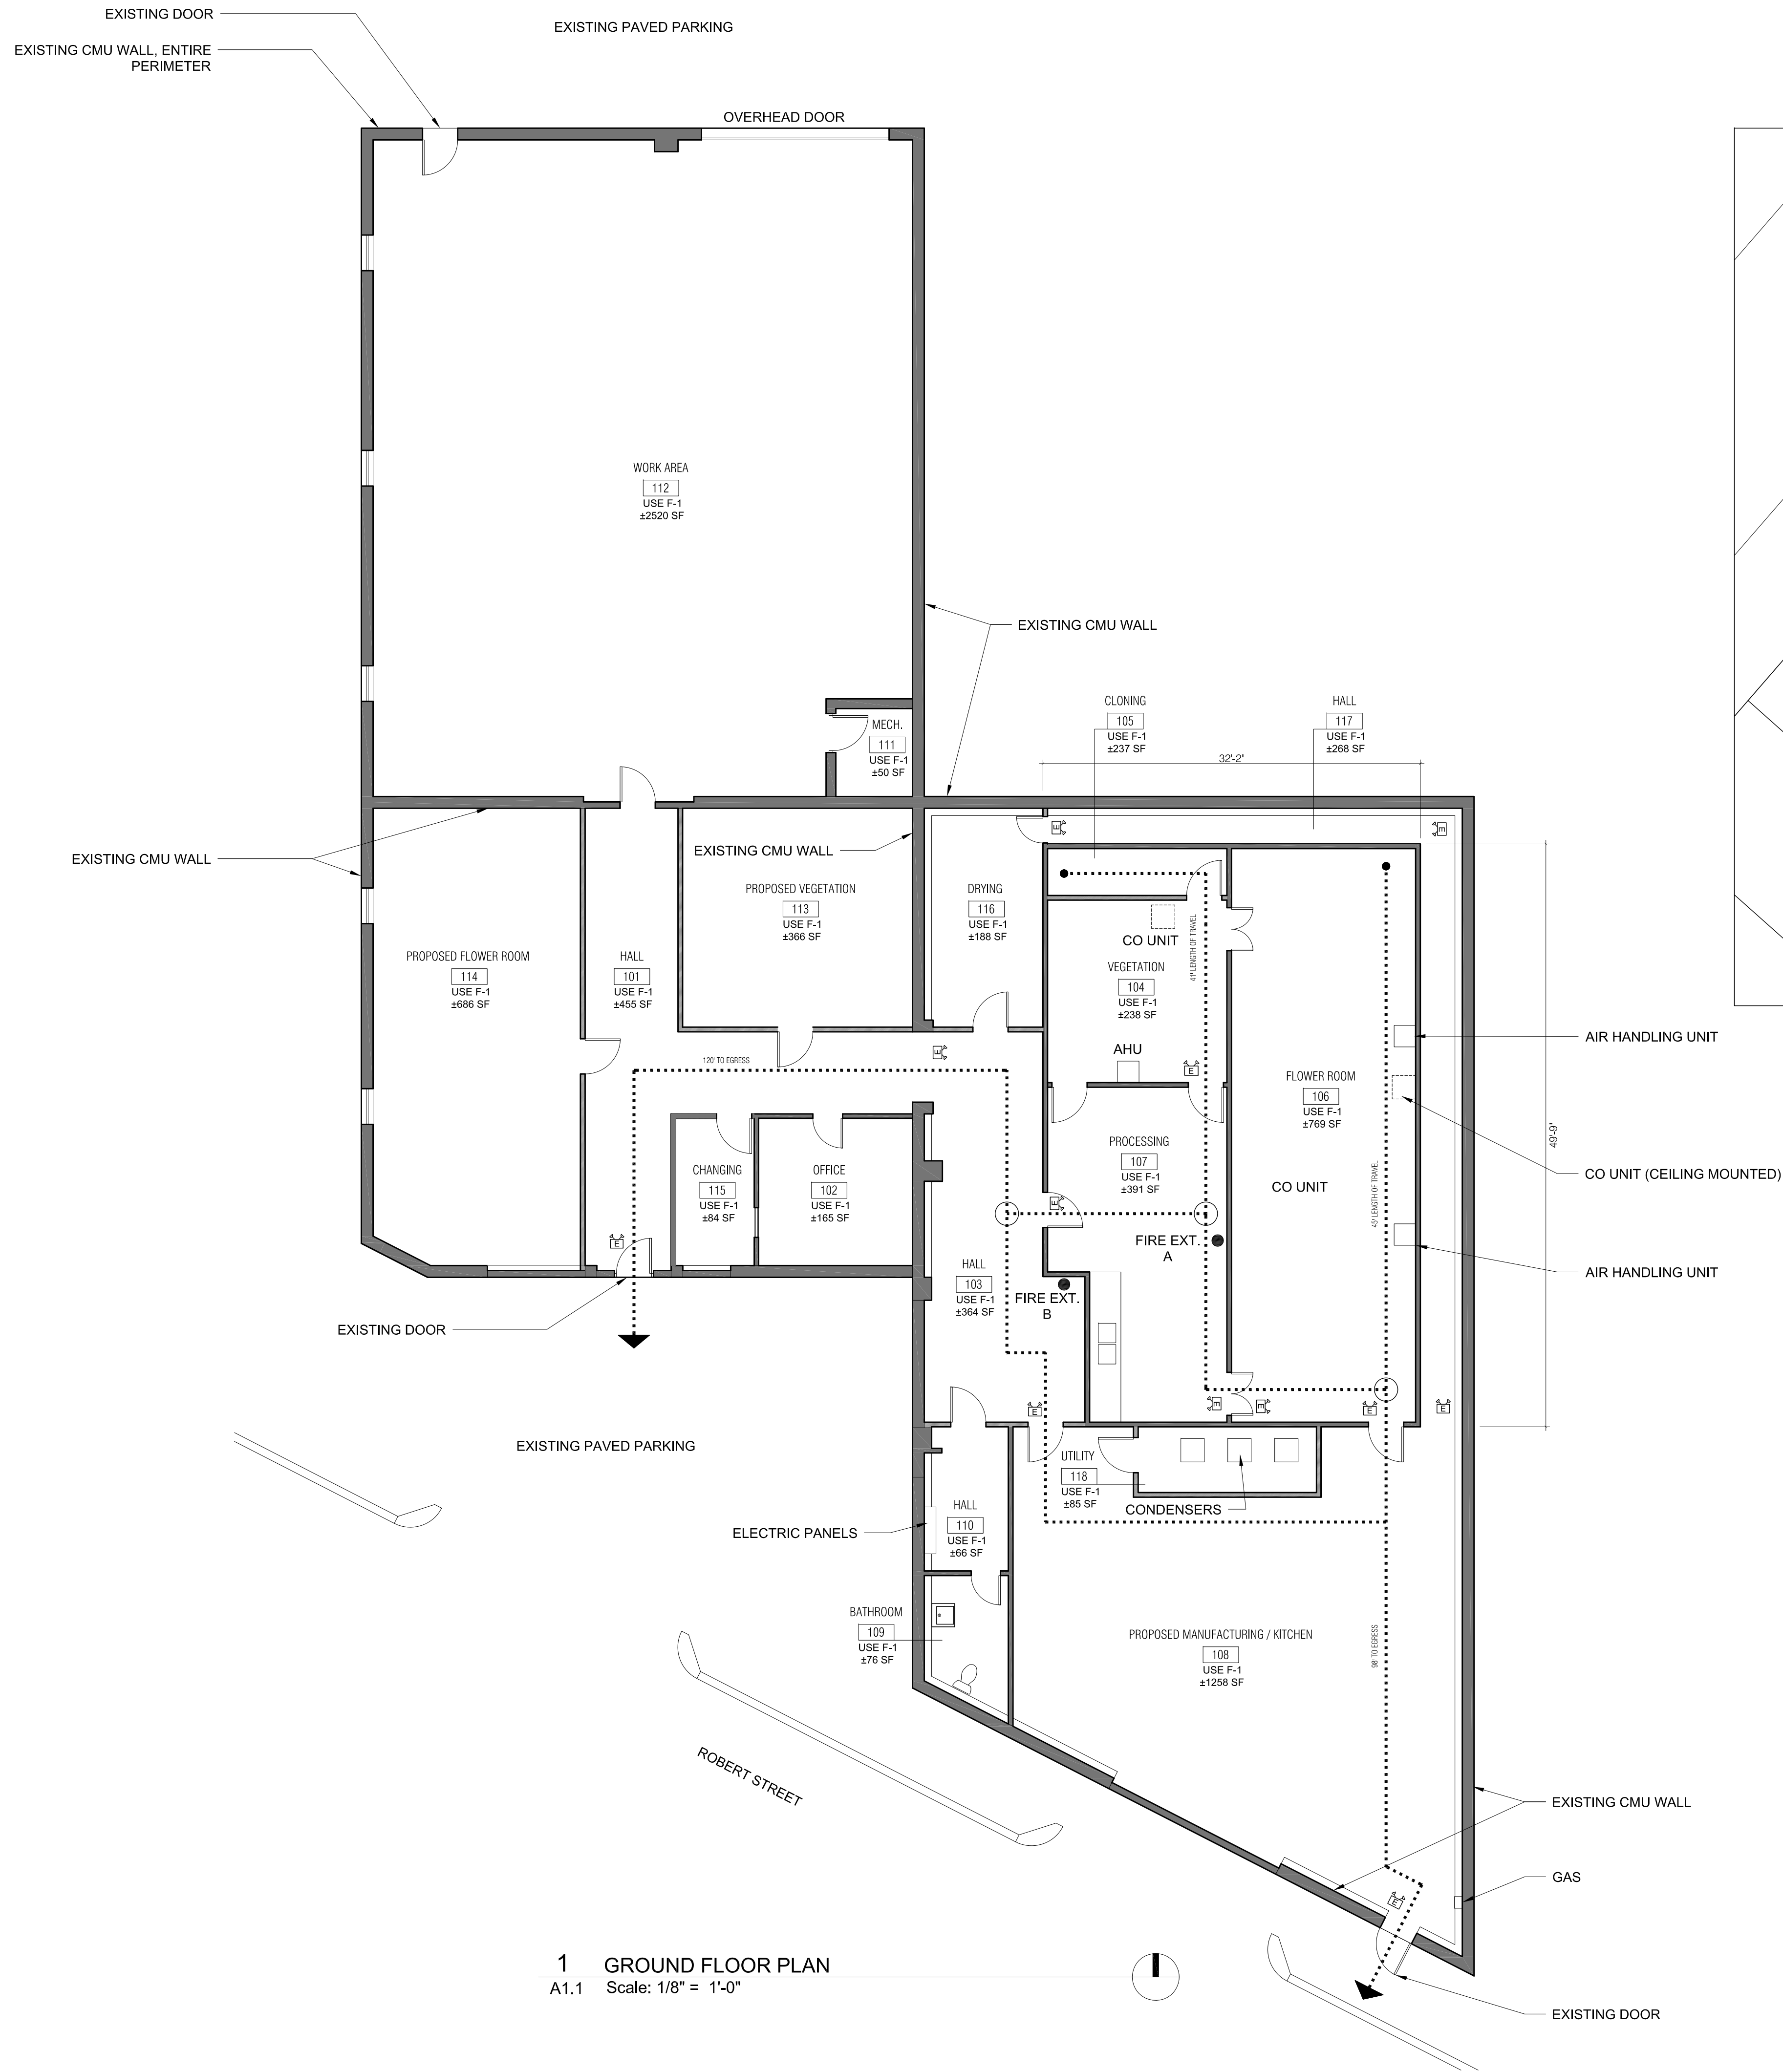

1 GROUND FLOOR PLAN
A1.1 Scale: 1/8" = 1'-0"



2 SITE PLAN
A1.1 NTS

LICENSED MM CULTIVATION
FACILITY 03/09/17
MMPCV0015 CLASS A

- NEW WALL
- EXISTING WALL
- EGRESS PATH
- EMERGENCY EXIT SIGN
W/ EMERGENCY LIGHTS

REVISION 05.05.17

STEPHEN ROGERS
ARCHITECT

16 Elm Street
Wakefield, RI 02879

p 401 965 3722
srogers128@gmail.com

75 ROBERT STREET
WEST WARWICK, RI

TITLE
GROUND FLOOR PLAN

ISSUE DATE
REVIEW 09.21.15
PROGRESS 09.25.15
REVISION 10.22.15
PERMIT 10.26.15
REVIEW 04.26.17
REVISION 05.05.17

SCALE
AS NOTED

DATE
09.21.15

FILE NAME
X_PLAN_ROBERT

DRAWING NO.

A1.1