


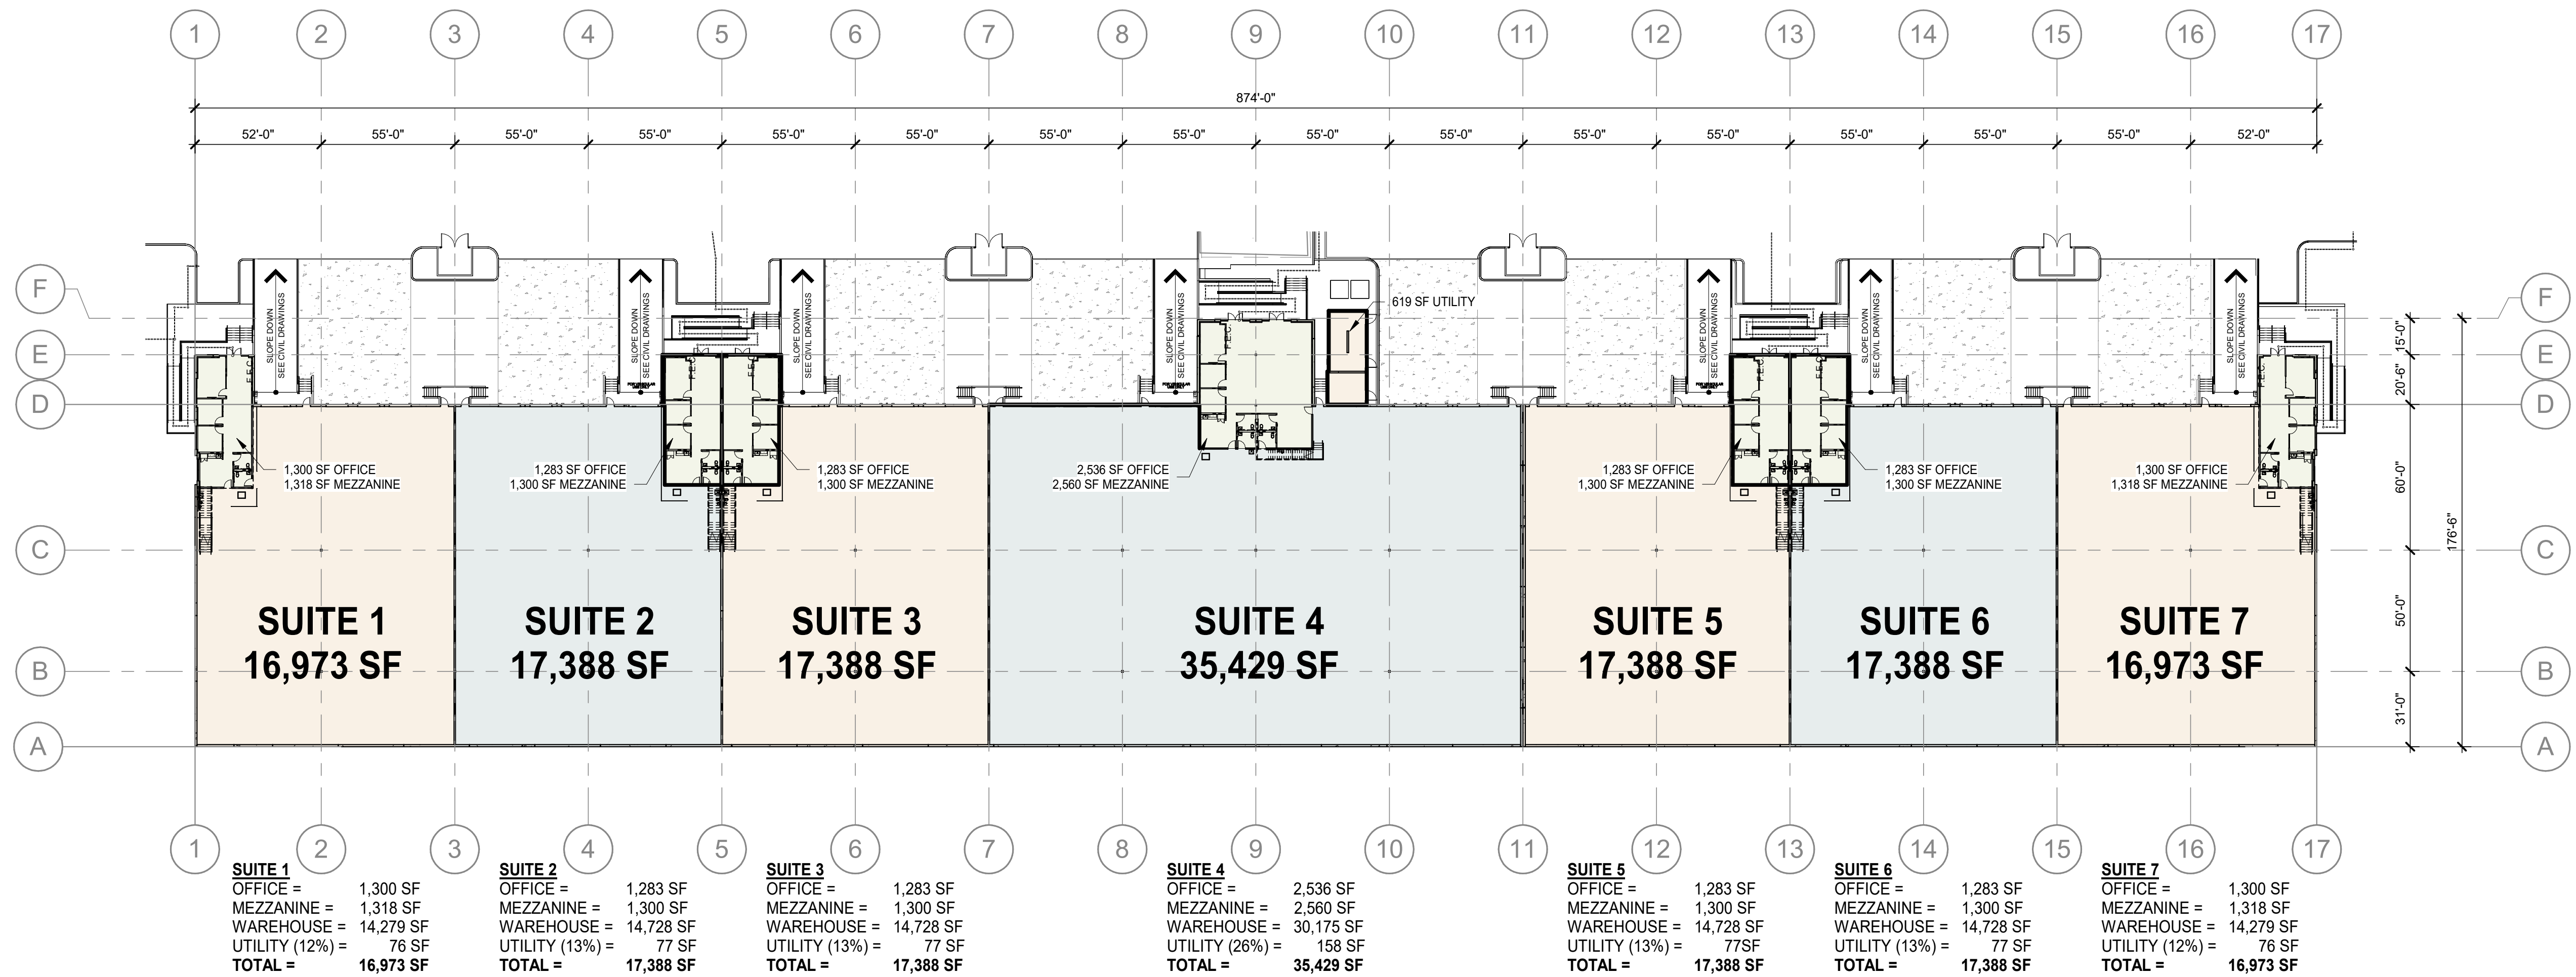

GRAND TOTAL: 138,927 SF (INCLUDING MEZZANINE & UTILITY BY PERCENTAGE)

OVERALL FLOOR PLAN RENTABLE AREAS

SCALE: 1" = 40'-0"

1

WARE MALCOMB

ARCHITECTURE CIVIL ENGINEERING
PLANNING BRANDING
INTERIORS BUILDING MEASUREMENT

8750 NW 36th Street, Suite 625
Doral, FL 33178
P 305.777.9177
WM Architects, Inc.

**MANGROVE
LOGISTICS CENTER**

7320 NW 61ST ST.
MIAMI, FLORIDA 33166

OVERALL FLOOR
PLAN_RENTABLE AREAS

DATE	REMARKS
06/06/2025	ISSUE FOR PERMIT - SHELL

PA/PM:	C. FRANCO
DRAWN BY: :	T.D. / A.G. / K.G.
JOB NO.:	MIA23-0008-01

SHEET
A120b

2/9/2026 3:39:31 PM