


Sterling Property Management
3560 MacDonnell Drive
Norman, Oklahoma
Office Building-Expansion

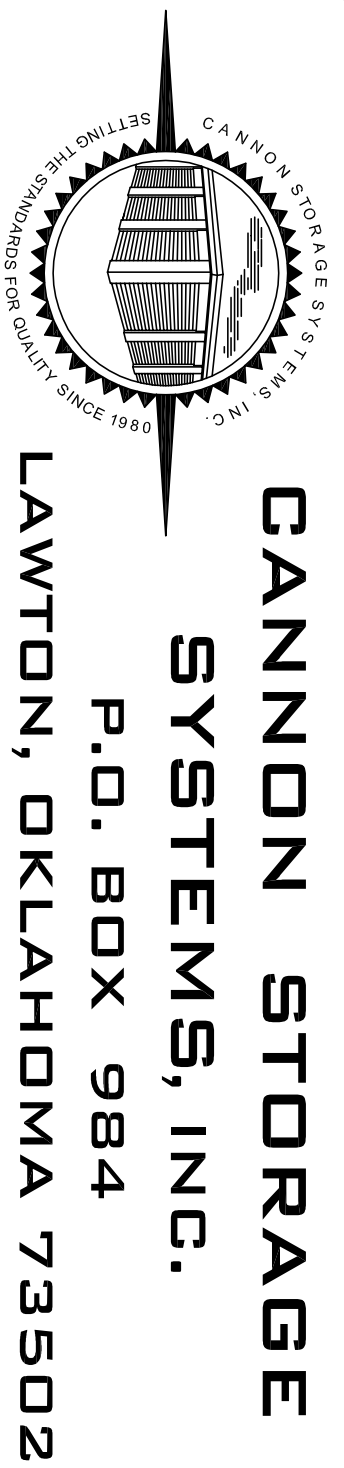


COPYRIGHT NOTICE: The designs represented by these plans are copyrighted and are subject to copyright protection under 17 U.S.C. § 101, et seq., as amended. The design and ownership of the documents, and the right to use the information contained in the instruments of service are all retained by Cannon Storage Systems, Inc. Unauthorized use of these plans or the designs represented therein will subject the infringer to damages and/or judicial action by federal law.

FLOOR PLAN

Revised By	Date
J.C.	4-16
J.C.	5-21

Drawn By:
Date: 4
Job No.:
Sheet No.

A-1

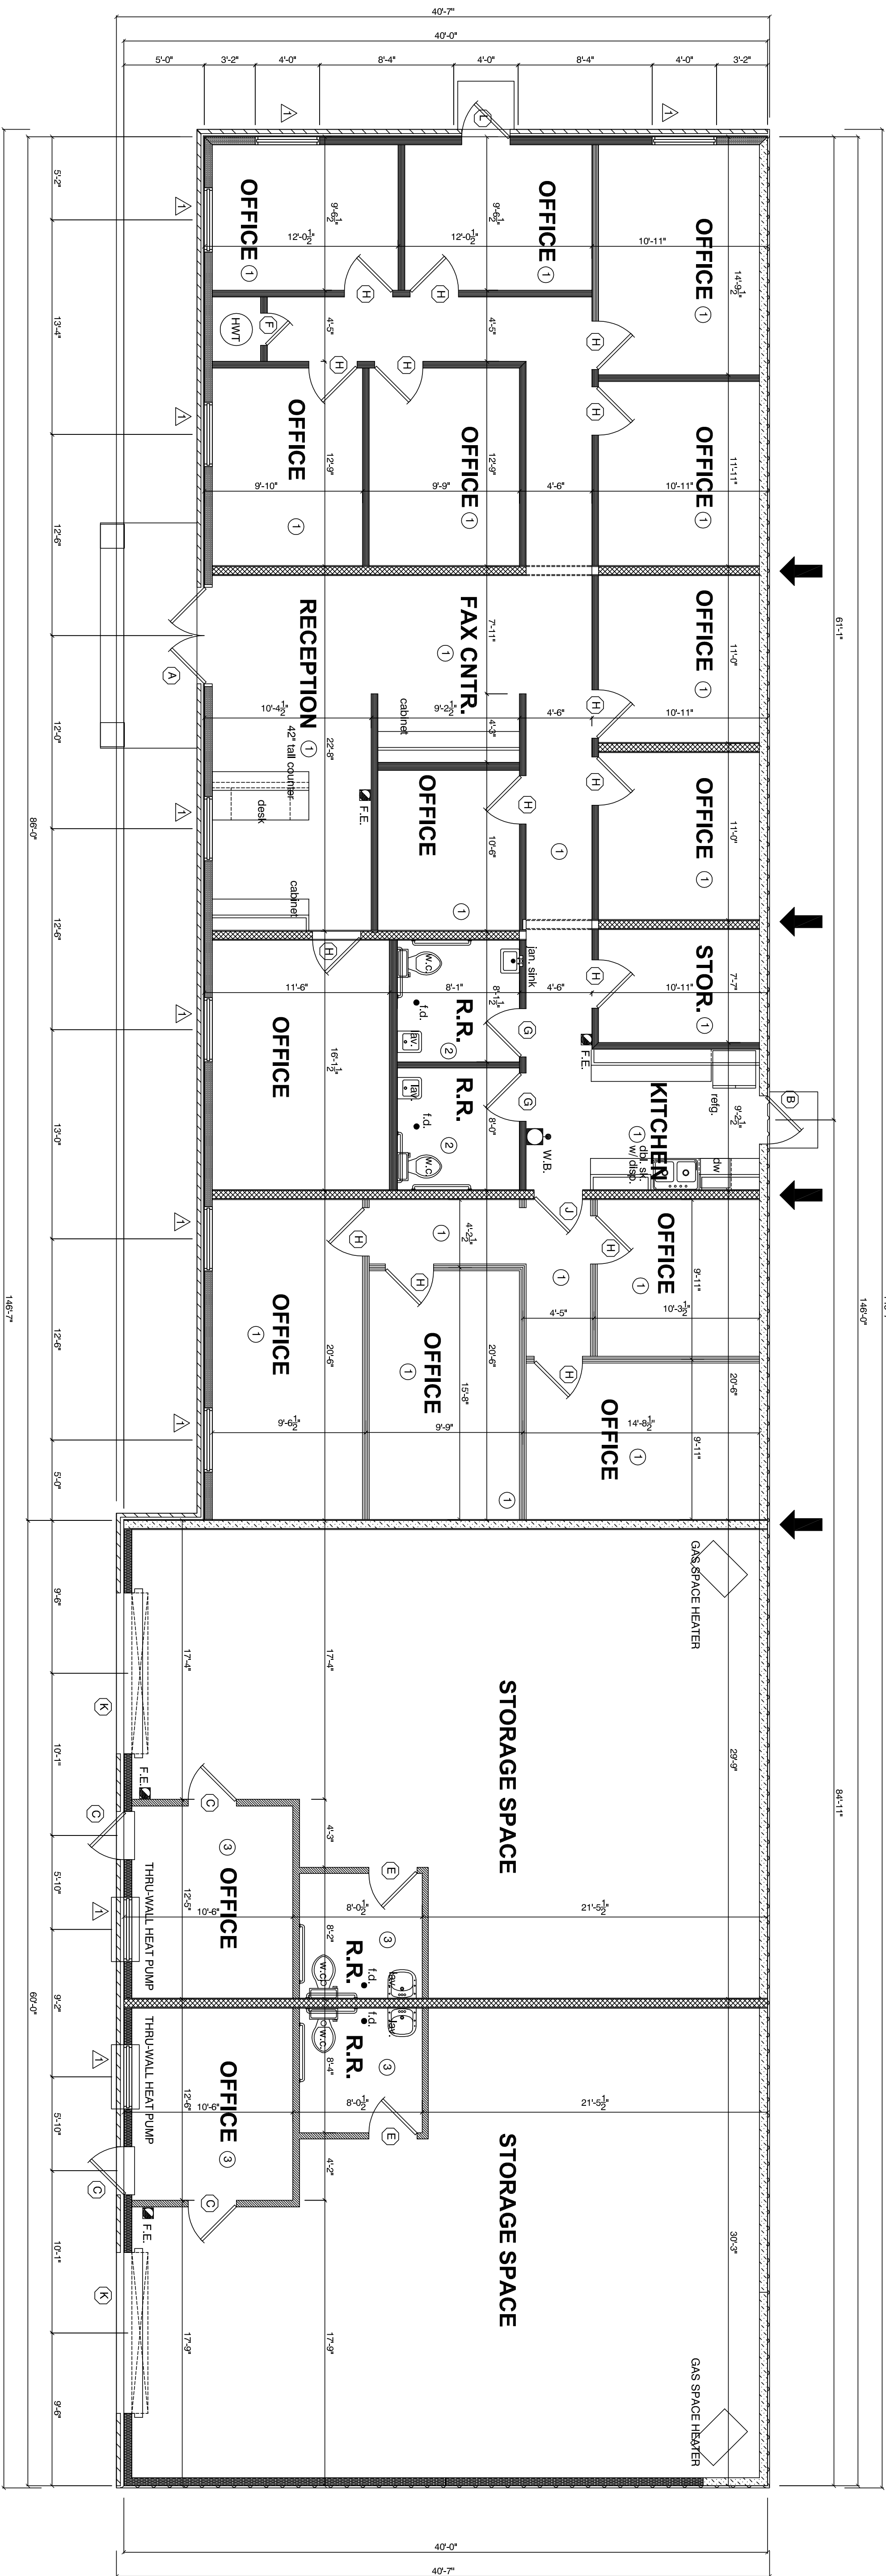

FLOOR PLAN

SCALE: 3/16"= 1'-0"

WALL LEGEND

NON-BEARING WALL	
WINNOR LOAD-BEARING WALL (SHOP)	
LOAD-BEARING WALL	
HR RATED WALL	
EXTENSION WALL (METAL OFFICE)	
EXTENSION WALL (BRICK/CKFS OFFICE)	
EXTENSION WALL METAL SHOP	
EXTENSION WALL (BRICK/CKFS SHOP)	
F.F.E.	
FINE EXTERIOR INSUL	

[illegible]

WINDOW SCHEDULE

WINDOW SCHEDULE 				
LABEL	SIZE	TYPE	TYPE	AMOUNT
1	48" x 60"	Aluminum	Kemper® T119-215 Framing of Equal 50" Insulated Glass	11

ROOM FINISH SCHEDULE 1

ROOM FINISH SCHEDULE ①		
LABEL	FLOOR	CEILING
1	COMMERCIAL LOOP CARPET	2x4 SUSPENDED CEILING
2	CEMATIC TILE	2x4 SUSPENDED CEILING
3	CONCRETE SMOOTH FINISH	1/2" GYP. BOARD
	4" VINYL	5/8" X-RATED GYP. BRD., TAPE, BED. & TEXTURE MED BROCADE
	4" TILE	
	5/8" X-RATED GYP. BRD., TAPE, BED. & TEXTURE MED BROCADE	
	4" VINYL	

COPYRIGHT NOTICE: The designs represented by these plans are copyrighted and are subject to copyright protection under 17 U.S.C. § 101, et seq., as amended. The design and ownership of the documents, and the right to use the information contained in the instruments of service are all retained by Cannon Storage Systems, Inc. Unauthorized use of these plans or the designs represented therein will subject the infringer to damages and/or judicial action by federal law.