


BHNT ARCHITECTS
 INSPIRATION. VISION. PERFORMANCE.
 2495 Main Street, Suite 434
 Buffalo, NY 14214
 ph 716.838.1522
 fax 716.832.0119
 www.bhnt.com

Ciminelli
 REAL ESTATE CORPORATION

PHARMACY
Laboratory Design
 Colvin Woods Business Park
 Town of Tonawanda, New York

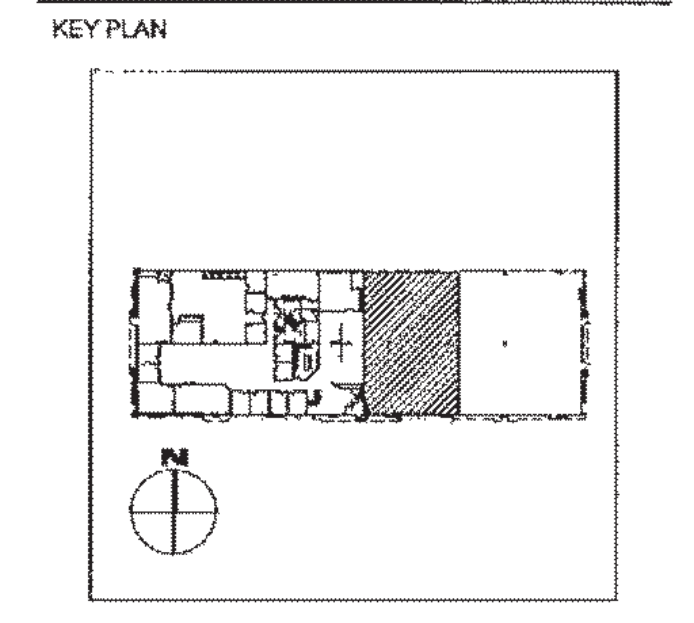


APPROVED SCHEMATIC		DRAWING #	
		DATE:	
REVISIONS			
NO.	DATE	DESCRIPTION	BY
△			
△			
△			
△			

SHEET TITLE
SCHEMATIC FLOOR PLAN

It is a violation of Section 7209, Subdivision 2, of The New York State Law for any persons, unless acting under the direction of a Licensed Architect or Professional Engineer, to alter in any way, plans, specifications, or reports in which the seal of a Licensed Architect or Professional Engineer has been applied.

PROJECT: 214011
 DRAWN BY: JAC
 DATE: 09 April 2014
 SCALE: As Noted **Exhibit B**

SHEET NUMBER:
SD-1

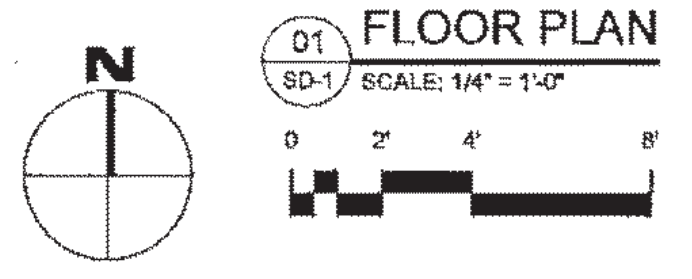

FLOOR PLAN
 SCALE: 1/4" = 1'-0"