


A2.1

DATE: 7 AUGUST 2025
REVISION:

PRELIMINARY
NOT FOR
CONSTRUCTION

SUGAR CREEK
HMH 50
SURF CITY, NORTH CAROLINA
FLOOR PLANS


PROJECT # 25061

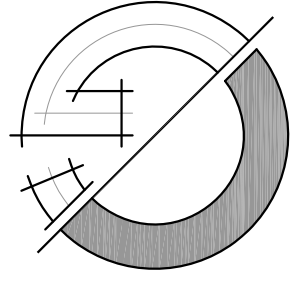

GOODRICH OAKS
ARCHITECTURE, P.A.
3142 WRIGHTSVILLE AVENUE, WILMINGTON, NC 28403
EMAIL: OFFICE@GOODRICHOKS.COM | PHONE: 910.343.1065

A FIRST FLOOR PLAN

SCALE: 3/32" = 1'-0"
18,200 SF + 467 SF ELEV.

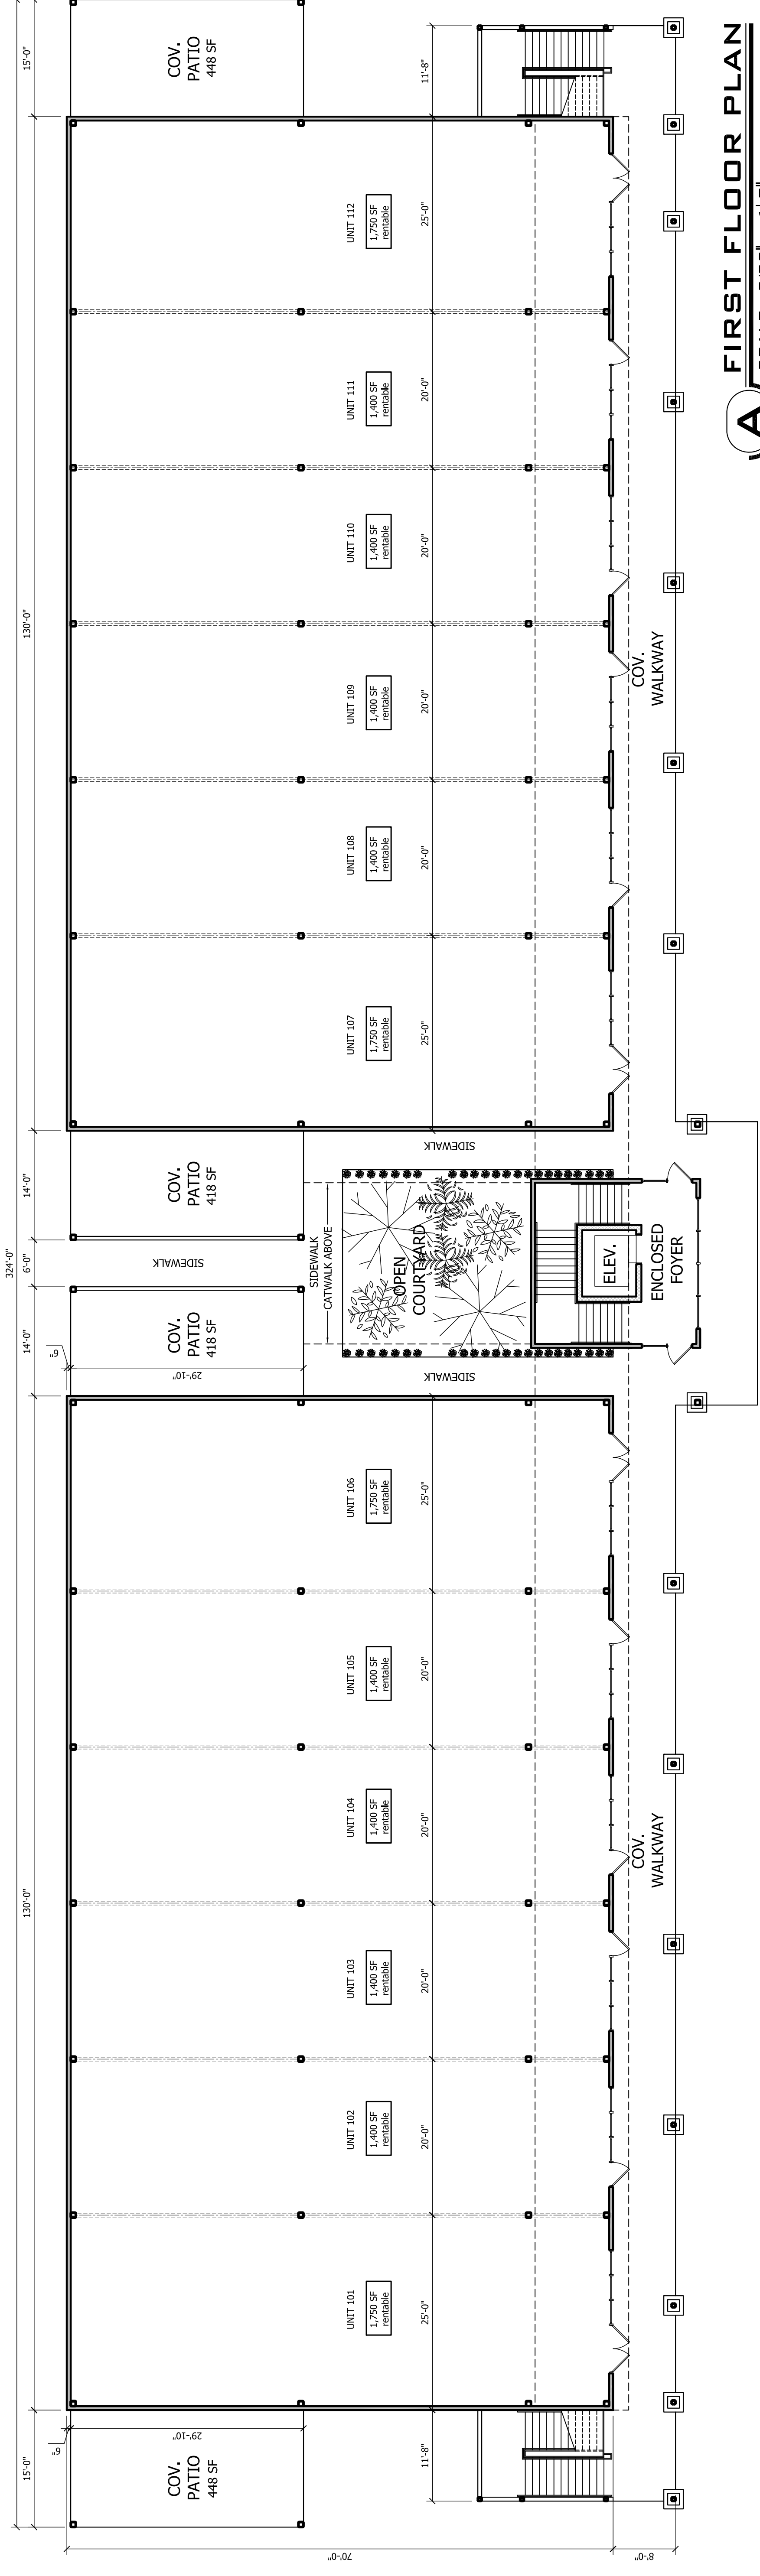

B SECOND FLOOR PLAN

SCALE: 3/32" = 1'-0"
15,600 SF + 467 SF ELEV.

