


200 VARNFIELD FLOOR PLAN

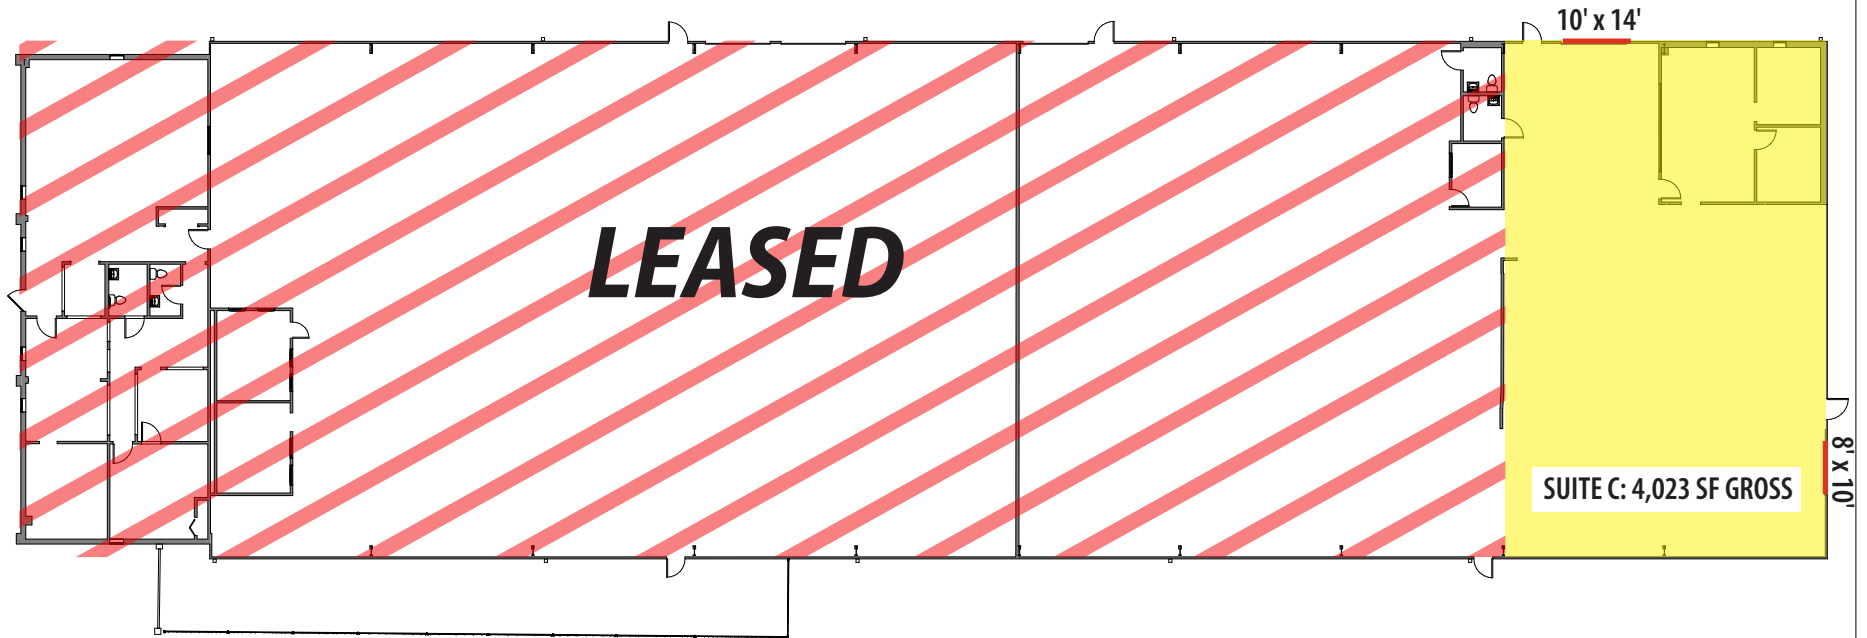

1st Floor
1/8" = 1'-0"

SCALE: 1/8" = 1'-0"



200 Varnfield Dr
Summerville, SC 29483

Floor Plan

November 07, 2022

A101