

LEGEND			
EXISTING	NEW	LOW	DEMO
WALLS			
NEW/RELOCATED DOOR			



ISSUE DATES	
DATE	DESCRIPTION
11-11-2024	ISSUE FOR REVIEW

THE PRESERVE  
 2020 NORTH LOOP WEST, HOUSTON, TX 77018  
 SUITE 230

PROJECT:	625-THE PRESERVE
PLLOT SCALE:	1/8"=1'-0"
CHECKED BY:	WM
FILE NAME:	625-THE PRESERVE
DRAWN BY:	WM

SHEET TITLE  
**EXISTING PLAN**

SHEET NUMBER  
**EX-1**

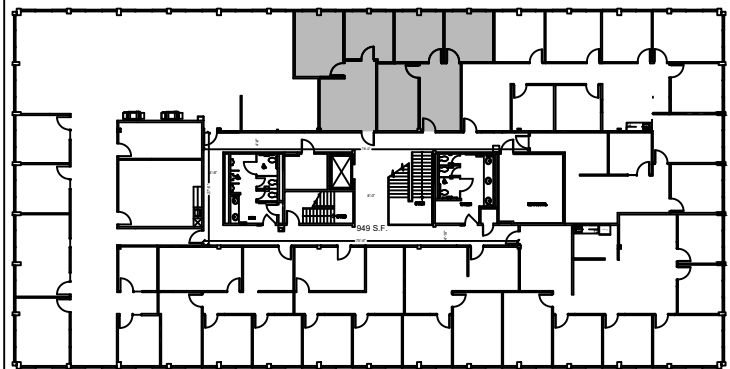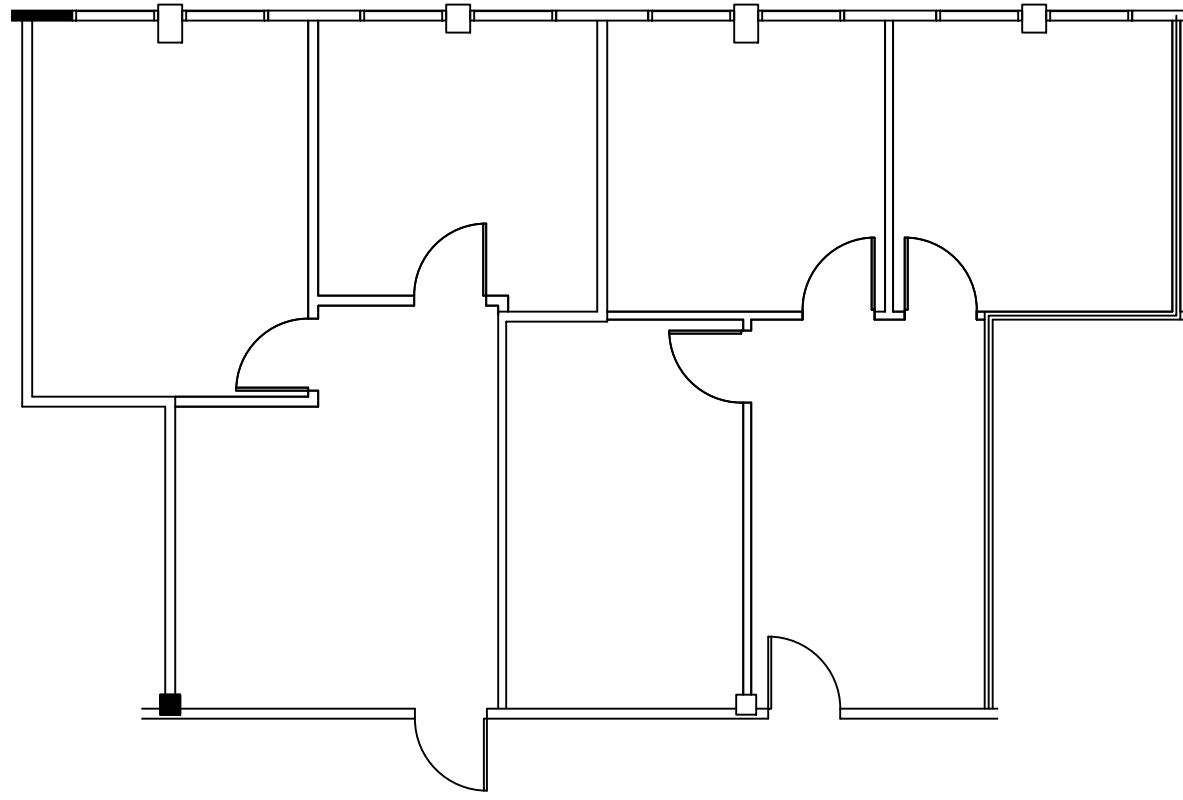

NORTH  
  
**2ND FLOOR**  
 KEY PLAN

**1** **SUITE 230**  
**1,388 NRA**  
**FLOOR PLAN**  
 SCALE: 1/8"=1'-0"

FLOOR PLANS MAY NOT BE TO SCALE AND MAY NOT REFLECT EXISTING CONDITIONS AND SHALL NOT BE RELIED UPON AS SUCH THESE DRAWINGS ARE DESIGN INTENT AND ARE AN EXHIBIT TO THE LEASE