

Farnsworth
GROUP

100 WALNUT STREET, SUITE 200
PEORIA, ILLINOIS 61602
(309) 689-9888 / info@f-w.com

www.f-w.com
Engineers | Architects | Surveyors | Scientists

ISSUE:
DATE: DESCRIPTION:

PRELIMINARY
NOT FOR CONSTRUCTION

PROJECT:
Cohen Development

WESTLAKE
SHOPPING CENTER

2601 W Lake Ave.
Peoria, Illinois 61615


DATE: 07/05/2022
DESIGNED: AKT
DRAWN: AKT
REVIEWED: CSJ

CONDITIONED
WAREHOUSE PLANS


SHEET NUMBER:

R1.3

PROJECT NO.: 0171444.00

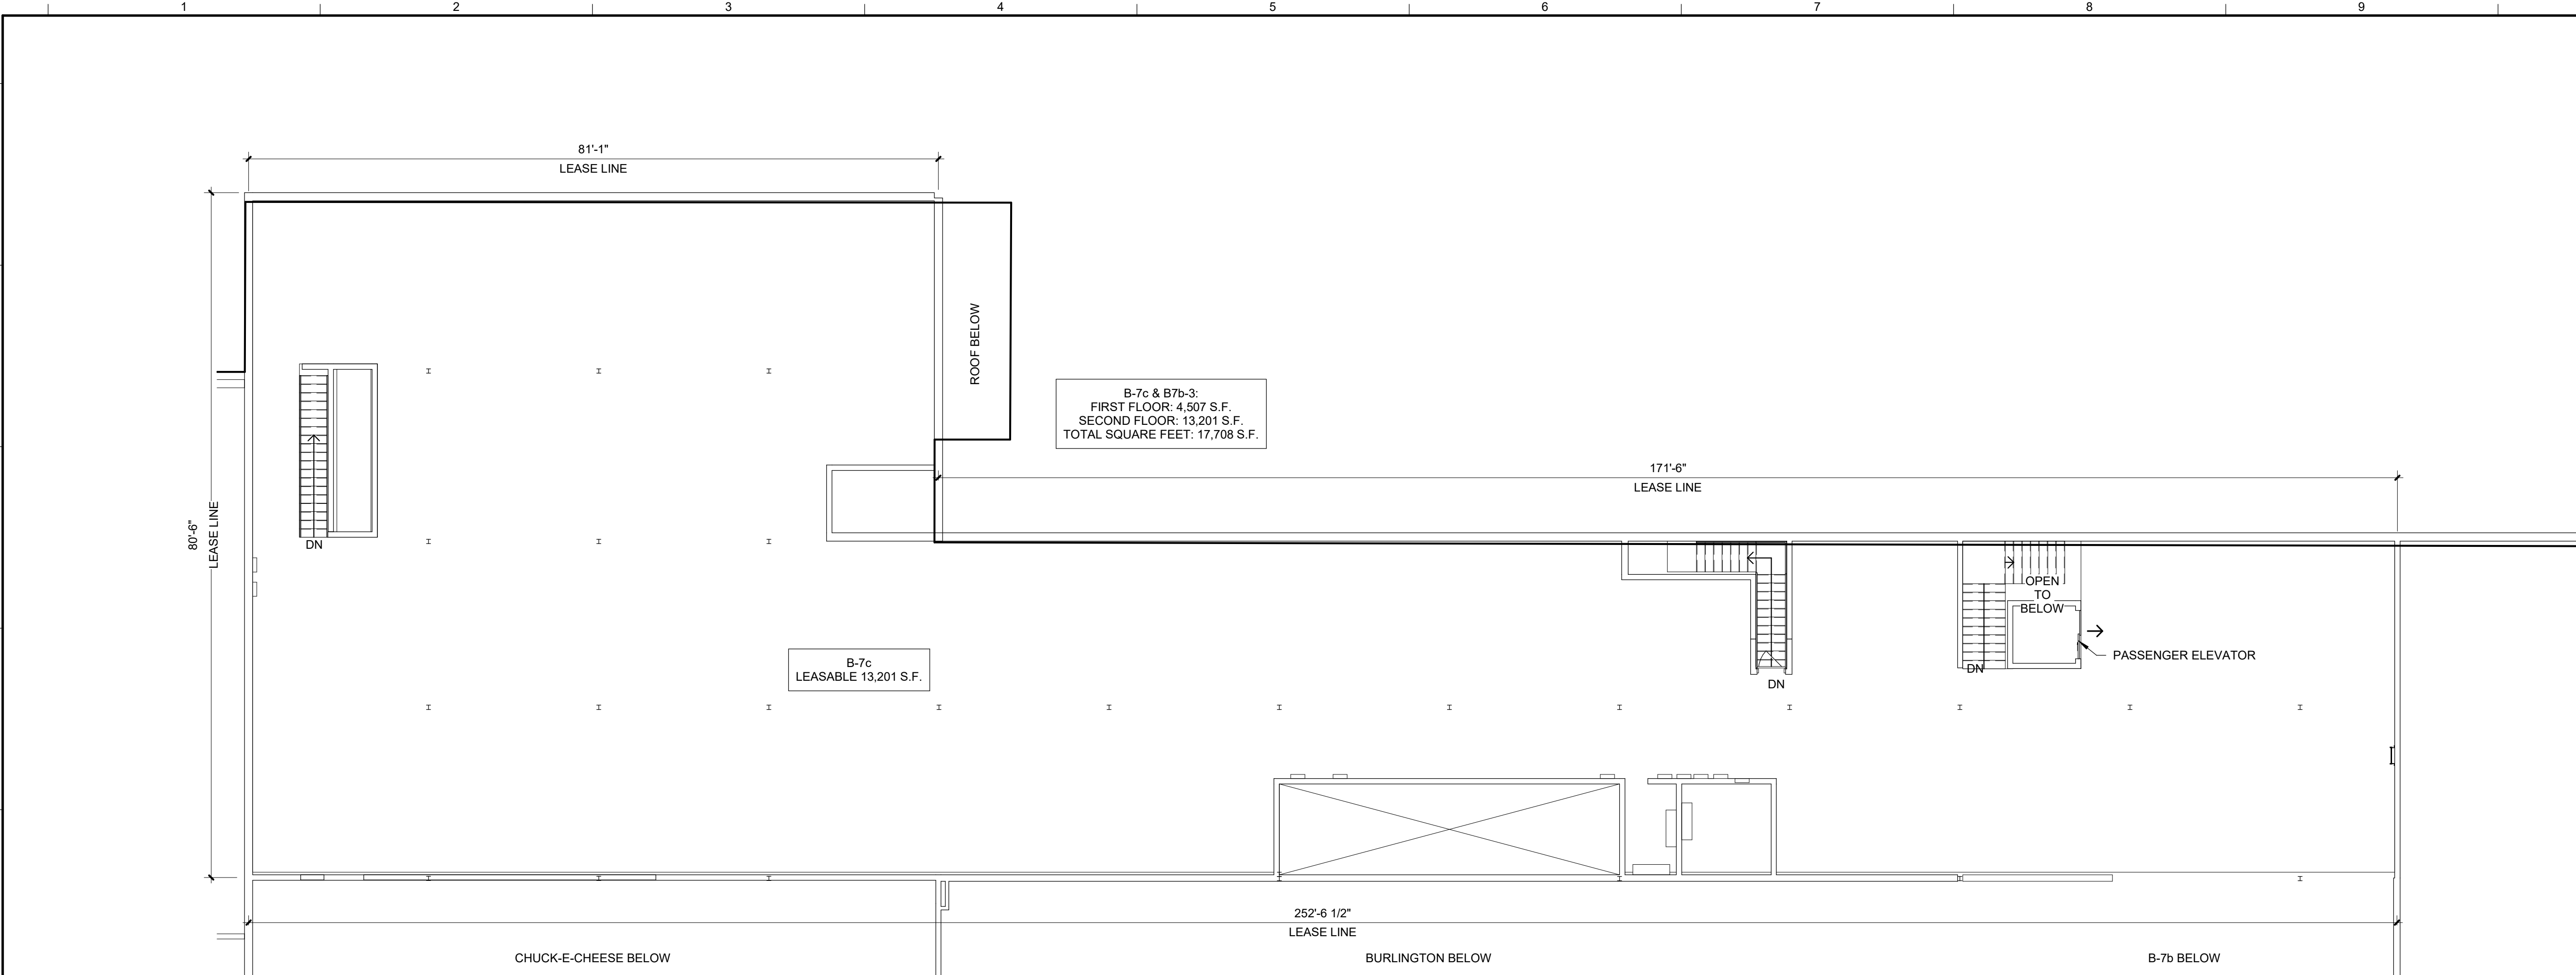

2 CONDITIONED WAREHOUSE -MEZZANINE PLANS
Scale: 3/32" = 1'-0"

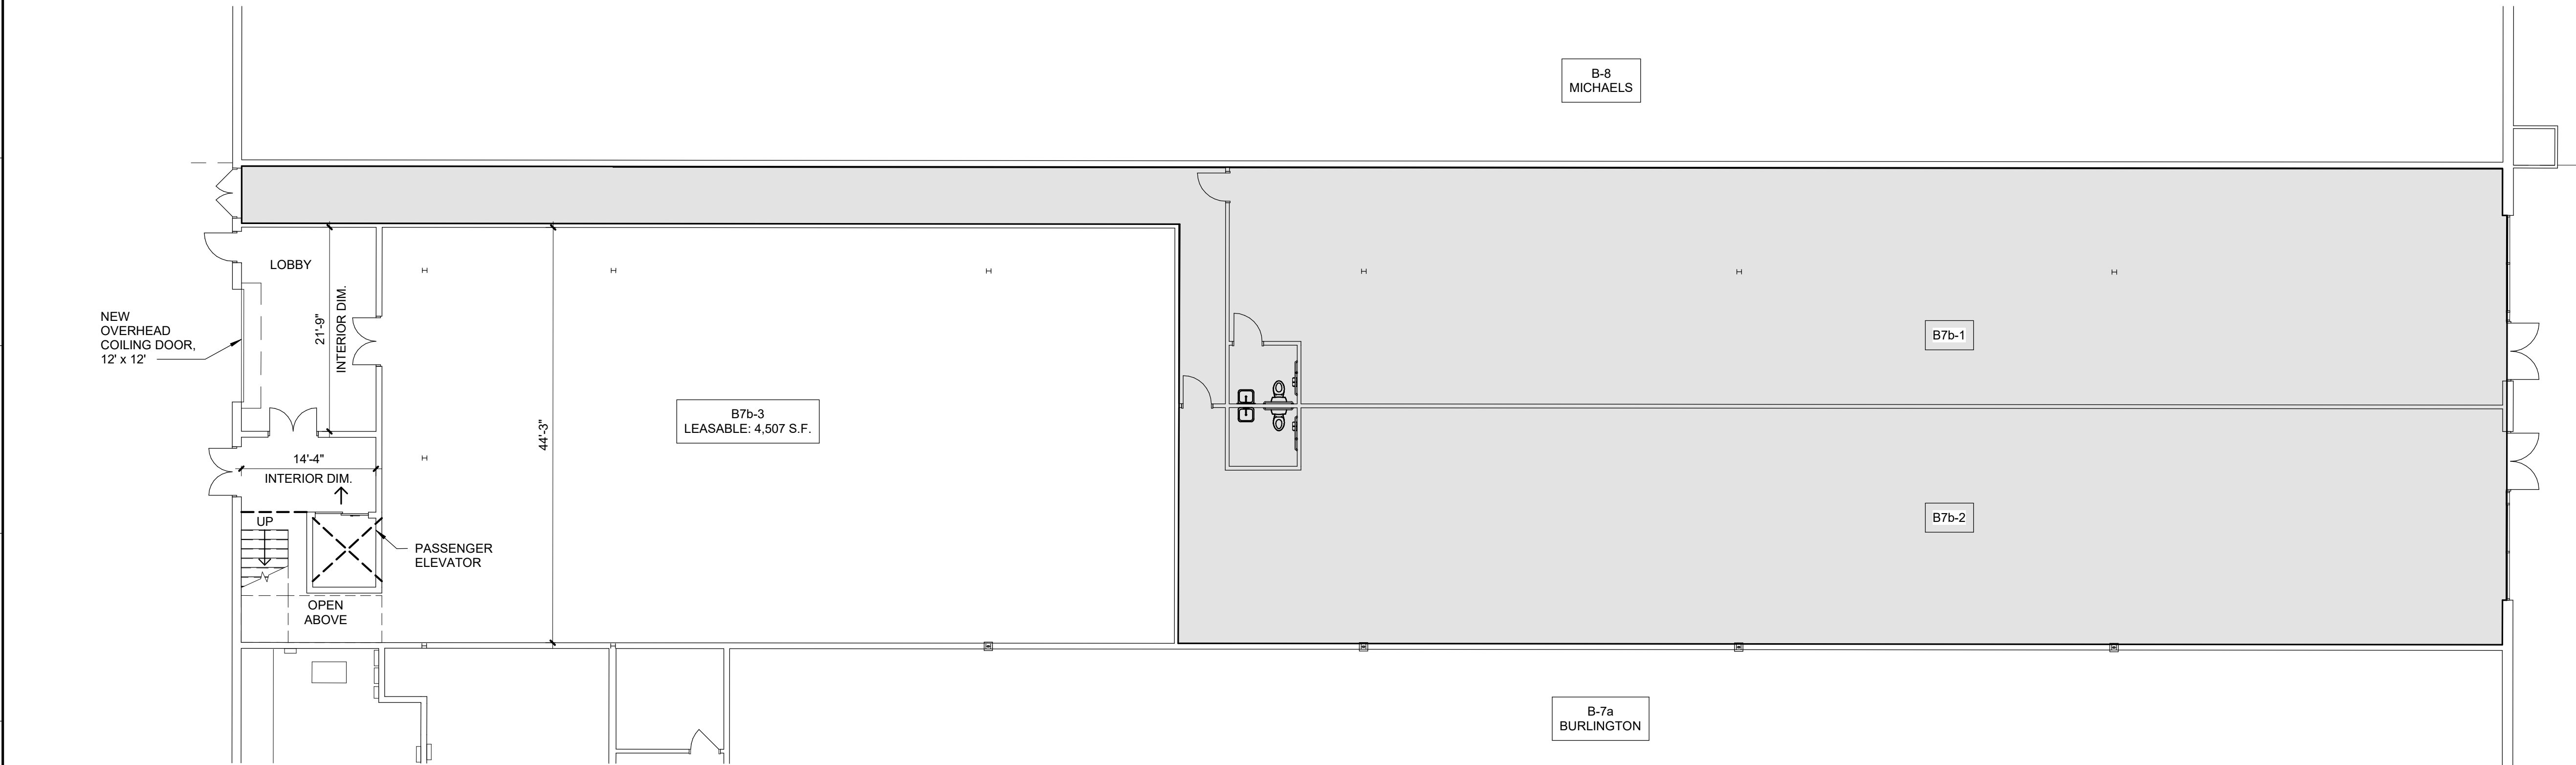

1 CONDITIONED WAREHOUSE - FIRST FLOOR PLANS
Scale: N.T.S



7/5/2022 9:22:38 AM