


SUITE 123
2,700 SF

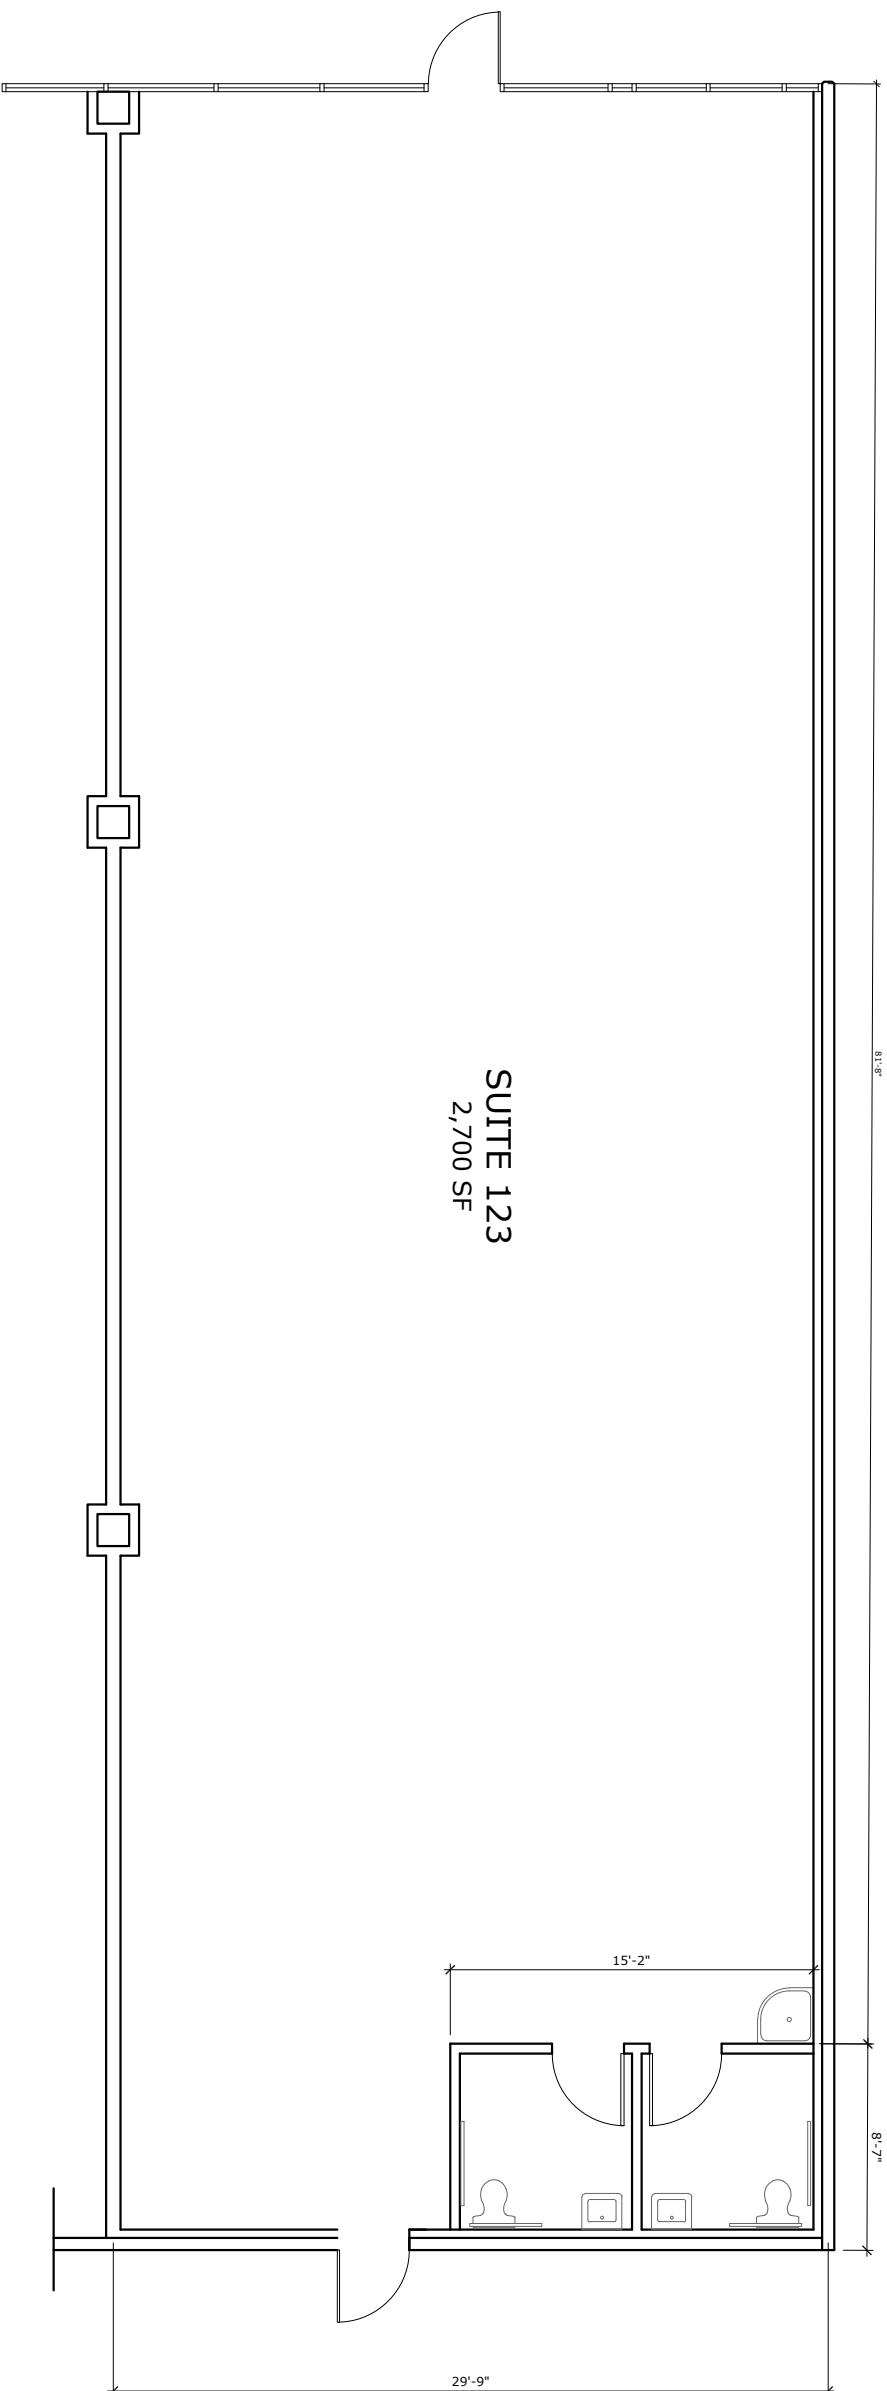


ASHFORD VILALGE - SUITE 123

FLOOR PLAN

2026.03.17

Scale: 1/4" = 1'-0"

 

NORTH