




603 Mattison Avenue, RM 407
 Asbury Park, NJ 07712
 p. 732-807-5359
 info@S16A.com www.S16A.com
 All drawings, designs and specifications are property of Studio 16 Architecture LLC for the specified project and shall not be used or reproduced without the written permission of Studio 16 Architecture LLC. Visual contact with these drawings or specifications shall constitute conclusive evidence or acceptance of these restrictions copyright 2023
 STUDIO 16 ARCHITECTURE LLC
 All rights reserved.

For Review
 06/06/2024 11:01:51 AM

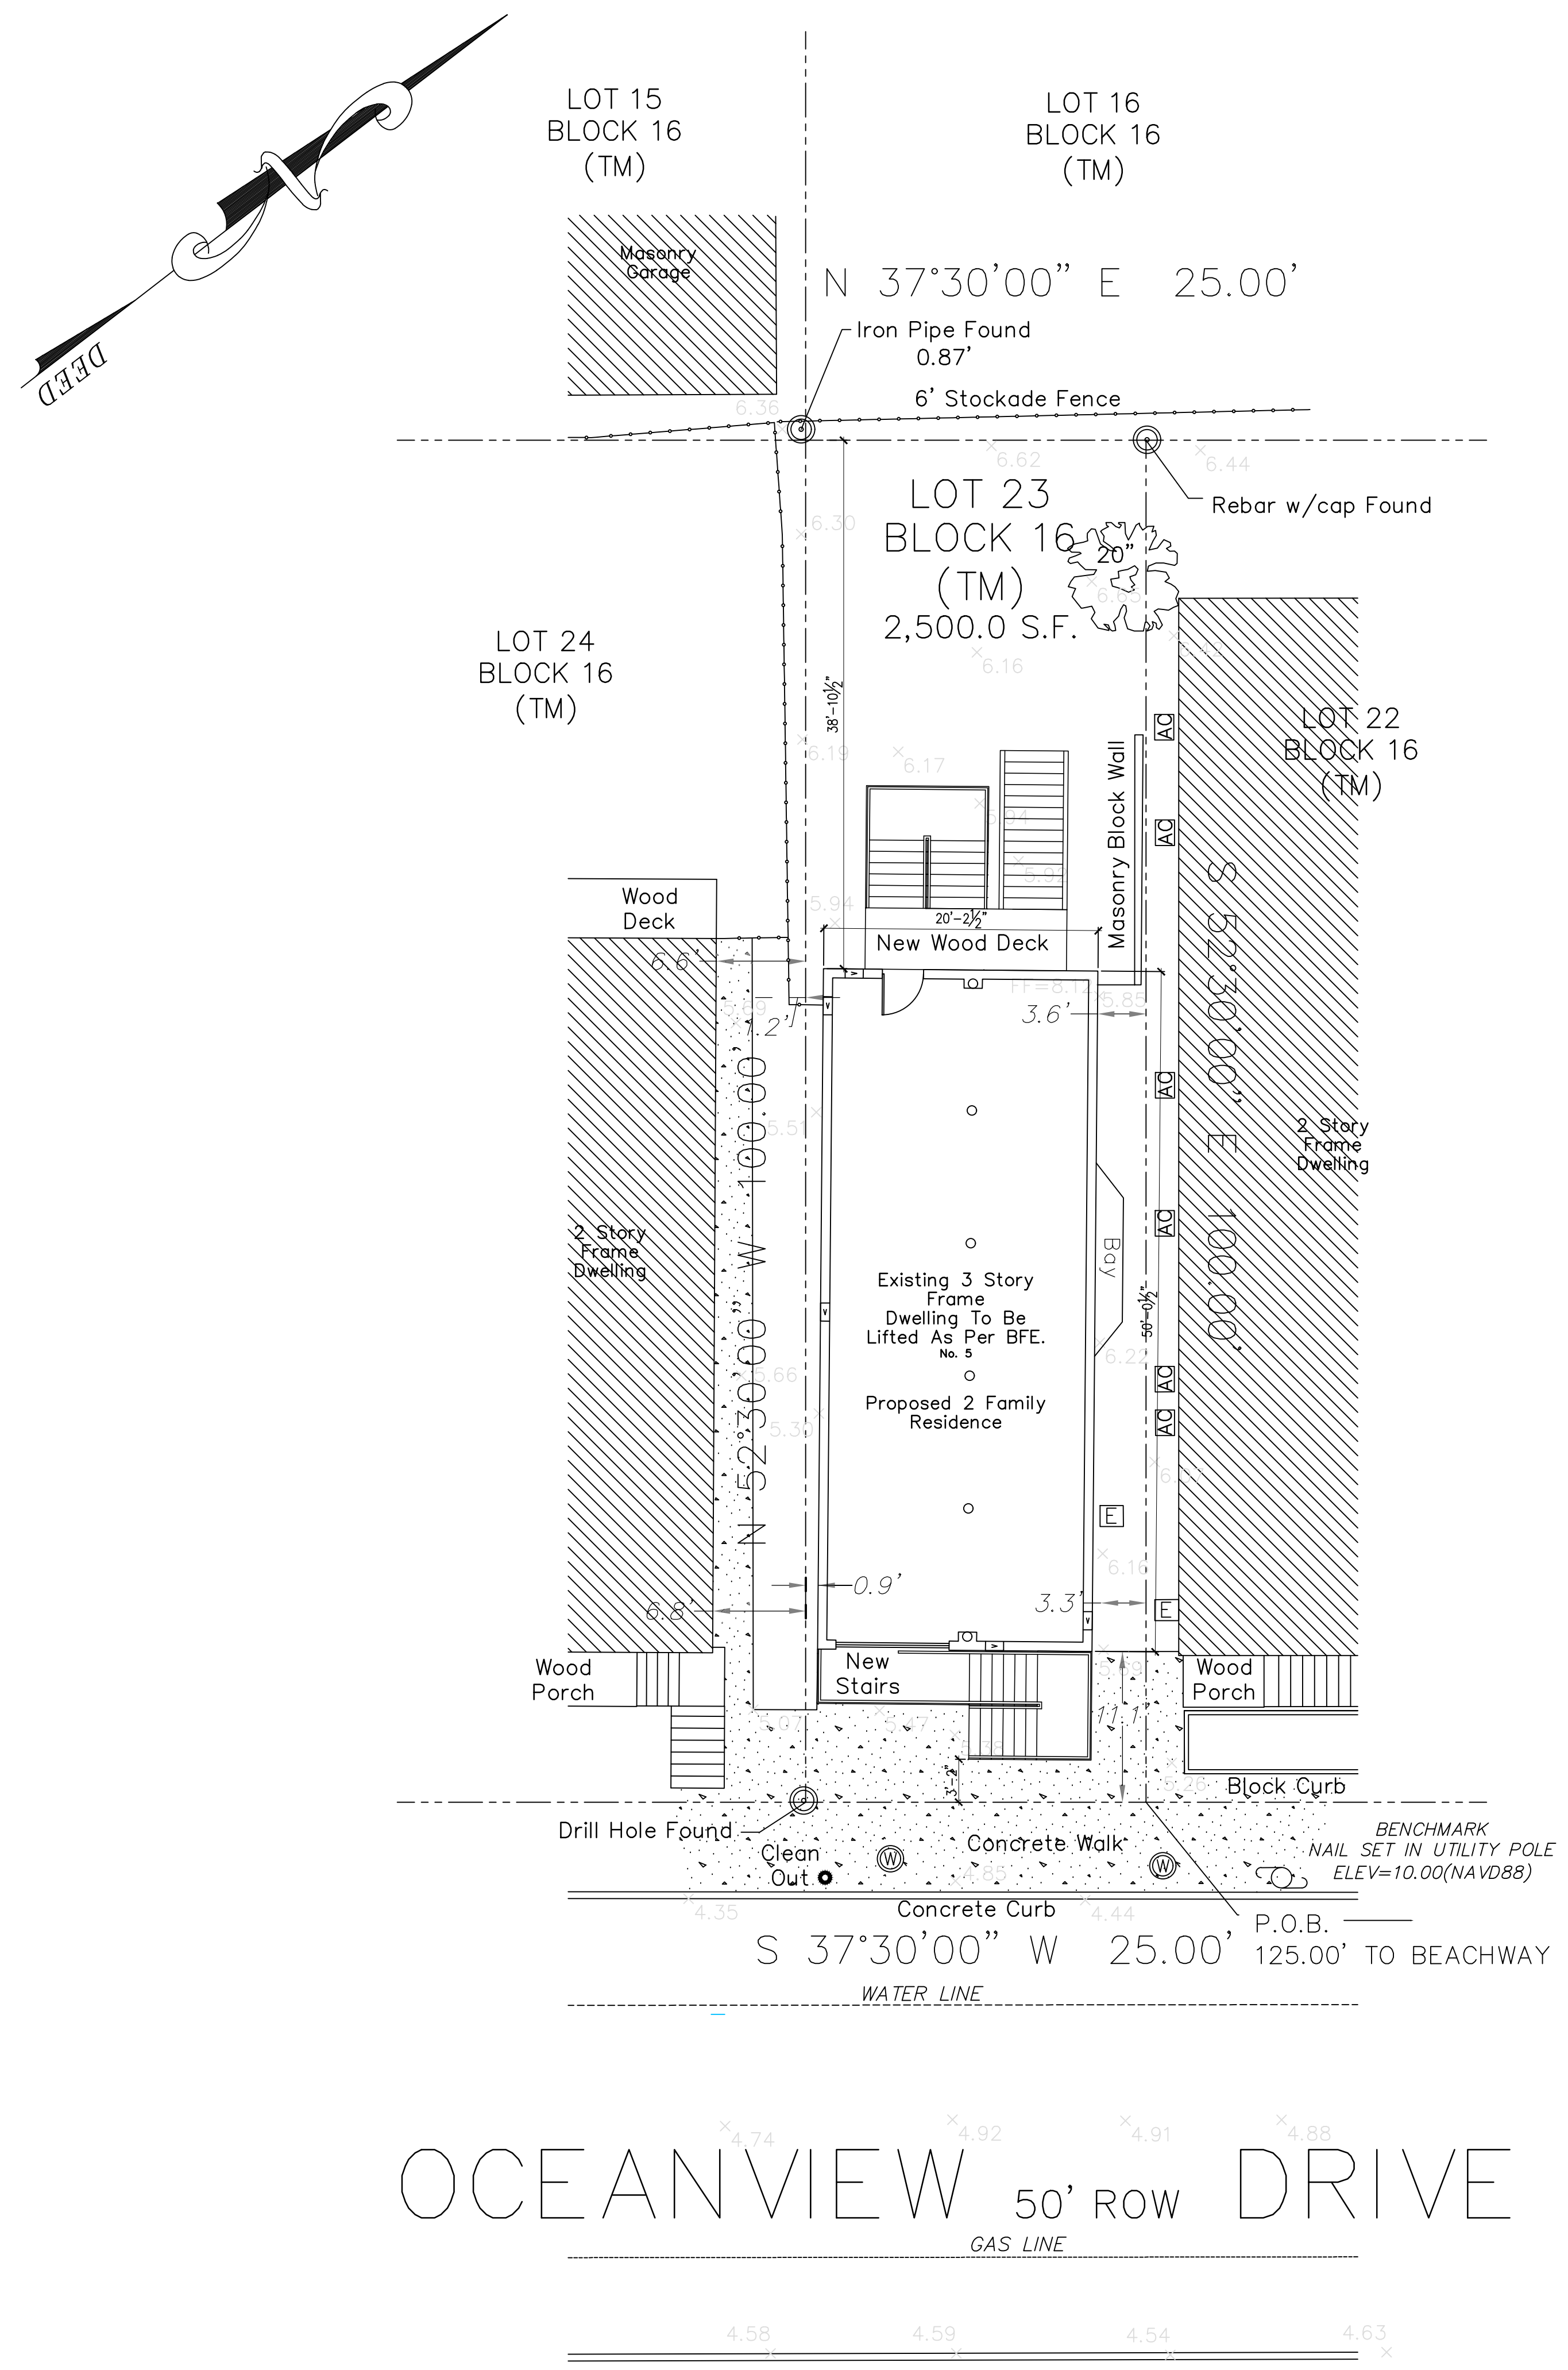

REVISIONS	DESCRIPTION	DATE	No.

Owner:
 KB 5 Ocean Partners LLC

PROJECT:
 HOUSE LIFT
 5 OCEANVIEW AVENUE
 KEASNURG, NJ


DRAWING TITLE:
 PRELIMINARY DESIGN SITE PLAN

DATE	07-07-23
chk by	DLB
drawing by	AC
dwg #:	A-100.00

JOB NO. 27

SEAL:

For Review
 06/06/2024 11:53:00 AM

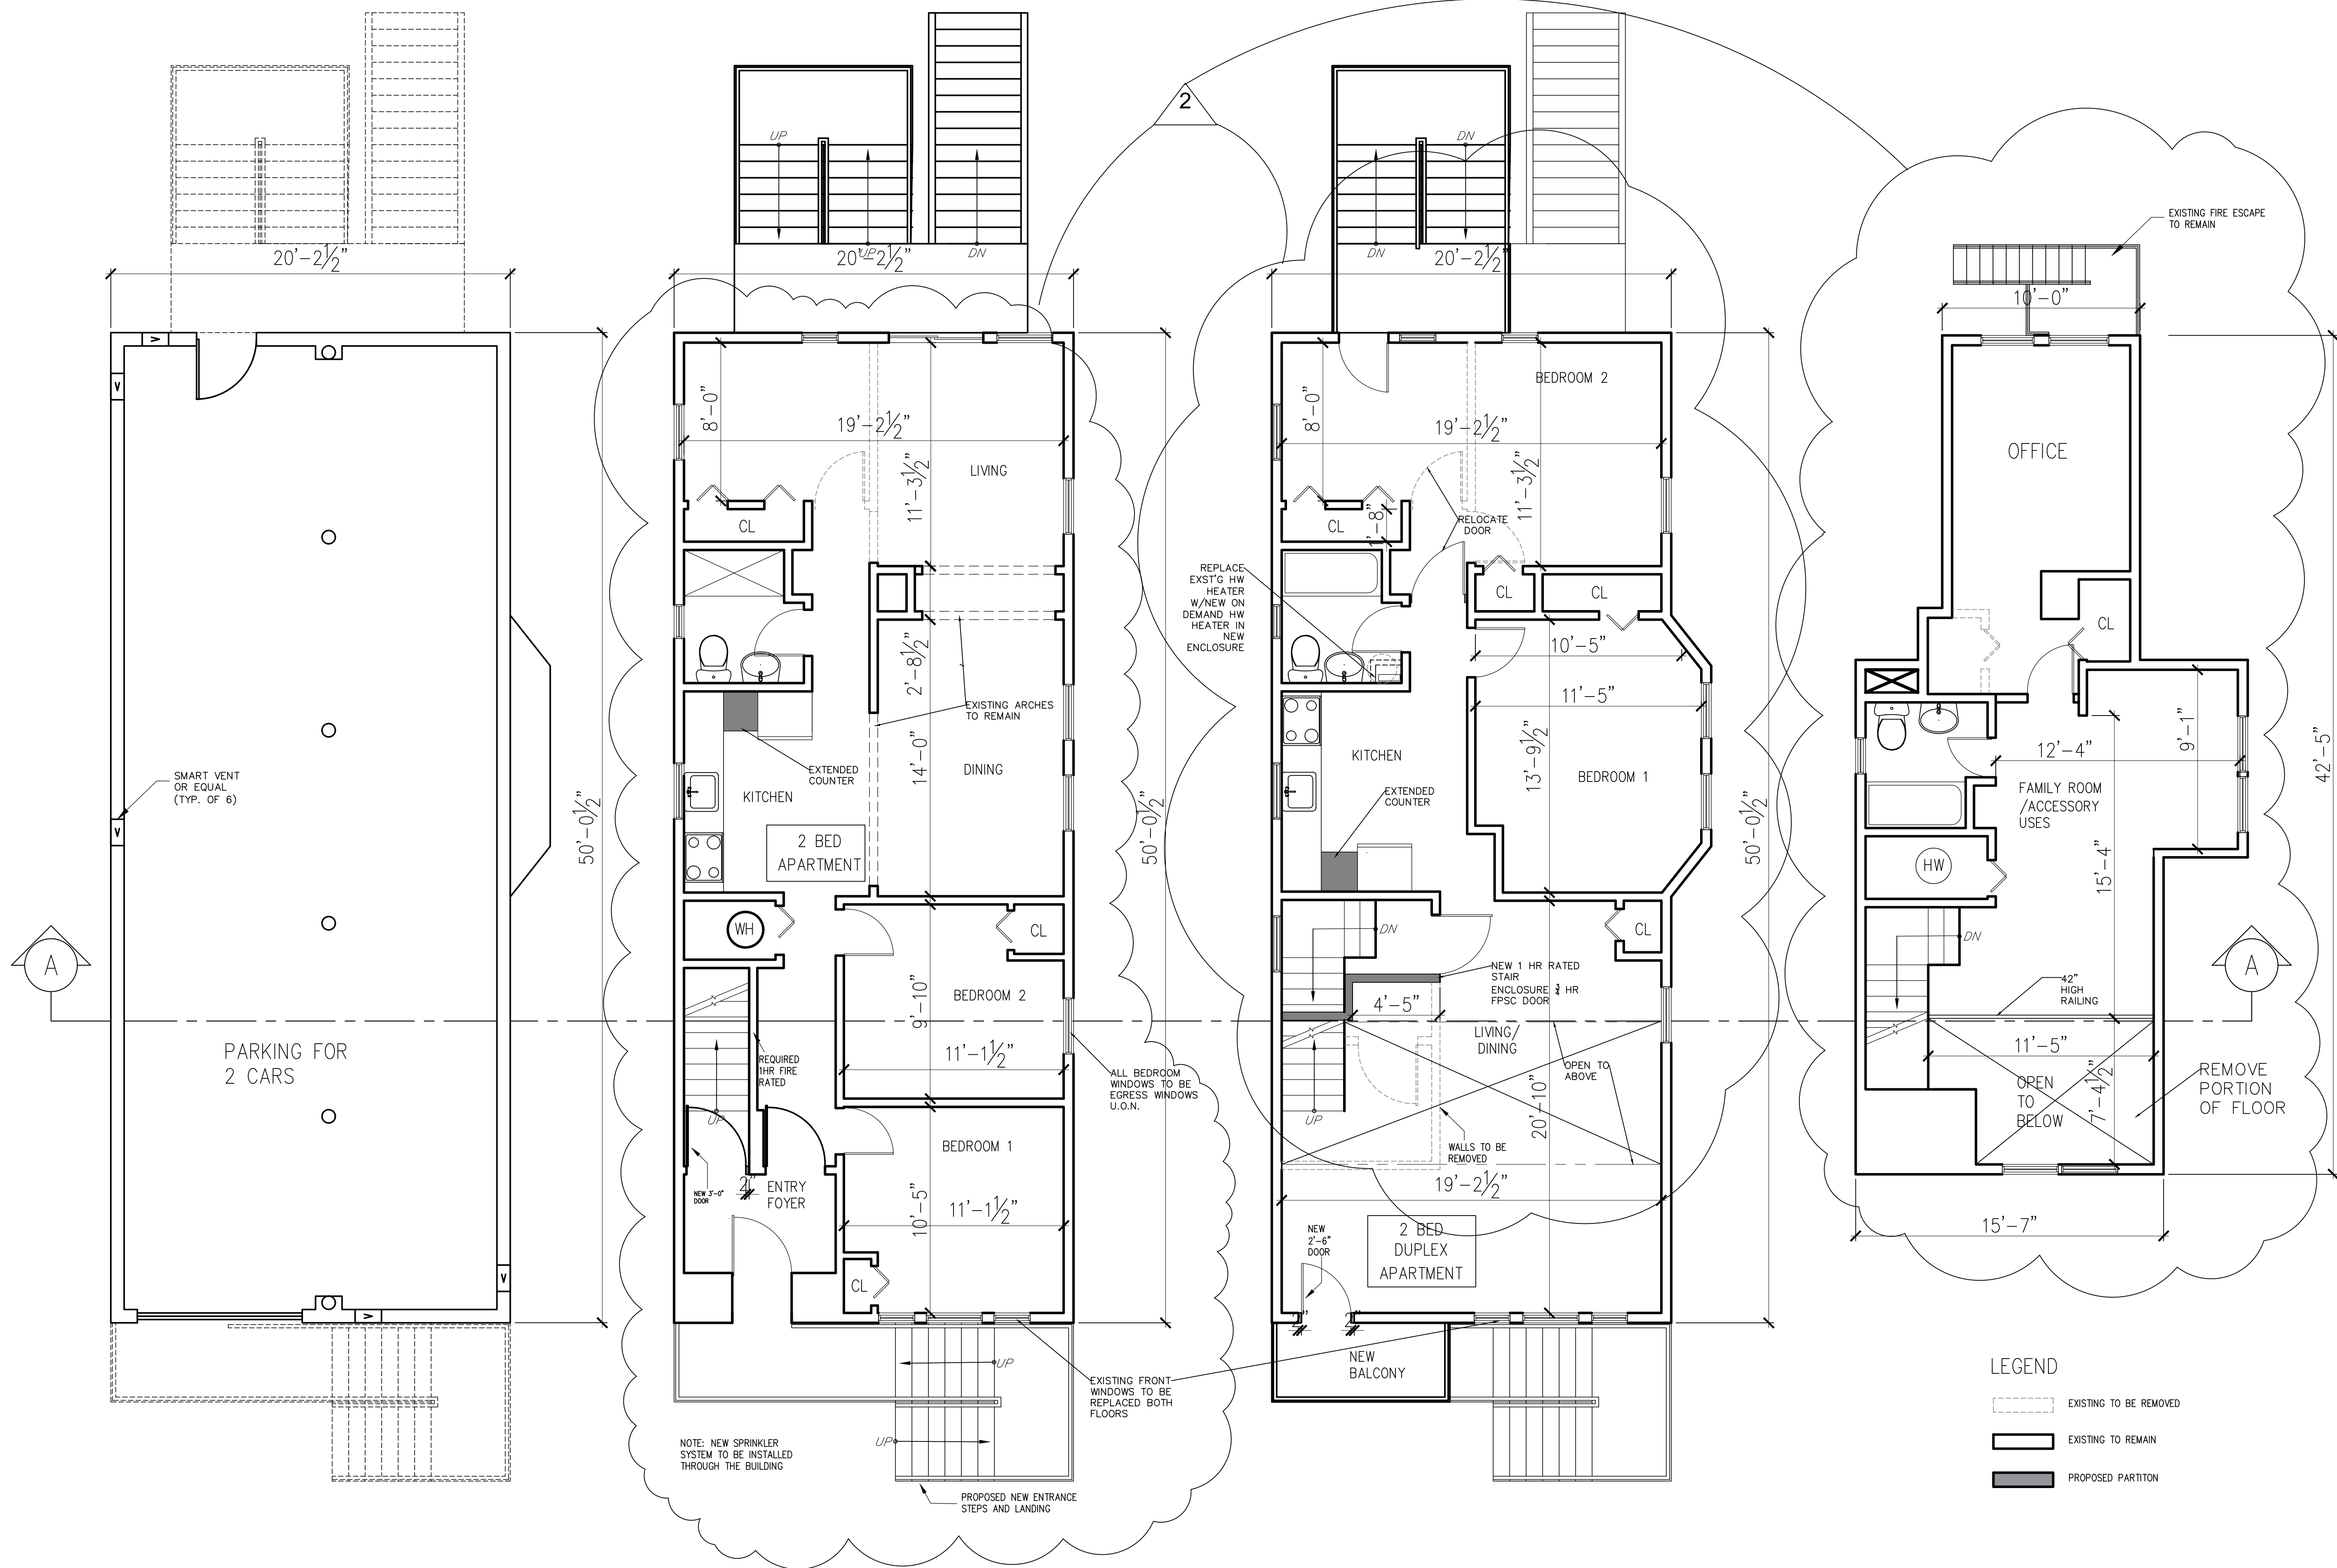

REVISIONS

No.	DATE	DESCRIPTION
1	5-6-24	DIMENSIONS ADDED
2	6-5-24	PLAN REVISIONS

Owner:
 KB 5 Ocean Partners LLC

PROJECT:
 HOUSE LIFT
 5 OCEANVIEW AVENUE
 KEANSBURG, NJ

DRAWING TITLE:
 PRELIMINARY DESIGN
 PLANS

DATE	07-07-23
chk by	DLB
drawing by	AC
dwg #:	A-101.00

JOB NO. 27
 SEAL:

1 PROPOSED GROUND FLOOR PLAN
 SCALE: 1/4" = 1'-0"

2 PROPOSED FIRST FLOOR PLAN
 SCALE: 1/4" = 1'-0"

3 PROPOSED SECOND FLOOR PLAN
 SCALE: 1/4" = 1'-0"

4 PROPOSED THIRD FLOOR PLAN
 SCALE: 1/4" = 1'-0"

LEGEND

	EXISTING TO BE REMOVED
	EXISTING TO REMAIN
	PROPOSED PARTITION




STUDIO 16 ARCHITECTURE LLC


603 Mattison Avenue, RM 407
Asbury Park, NJ 07712
p. 732-807-5359
info@S16A.com www.S16A.com
All drawings, designs and specifications are the property of Studio 16 Architecture LLC for the specified project and shall not be used or reproduced without the written permission of Studio 16 Architecture LLC. Visual contact with these drawings or specifications shall constitute conclusive evidence of acceptance of these restrictions copyright 2023
STUDIO 16 ARCHITECTURE LLC
All rights reserved.

For Review

06/06/2024 11:01:38 AM

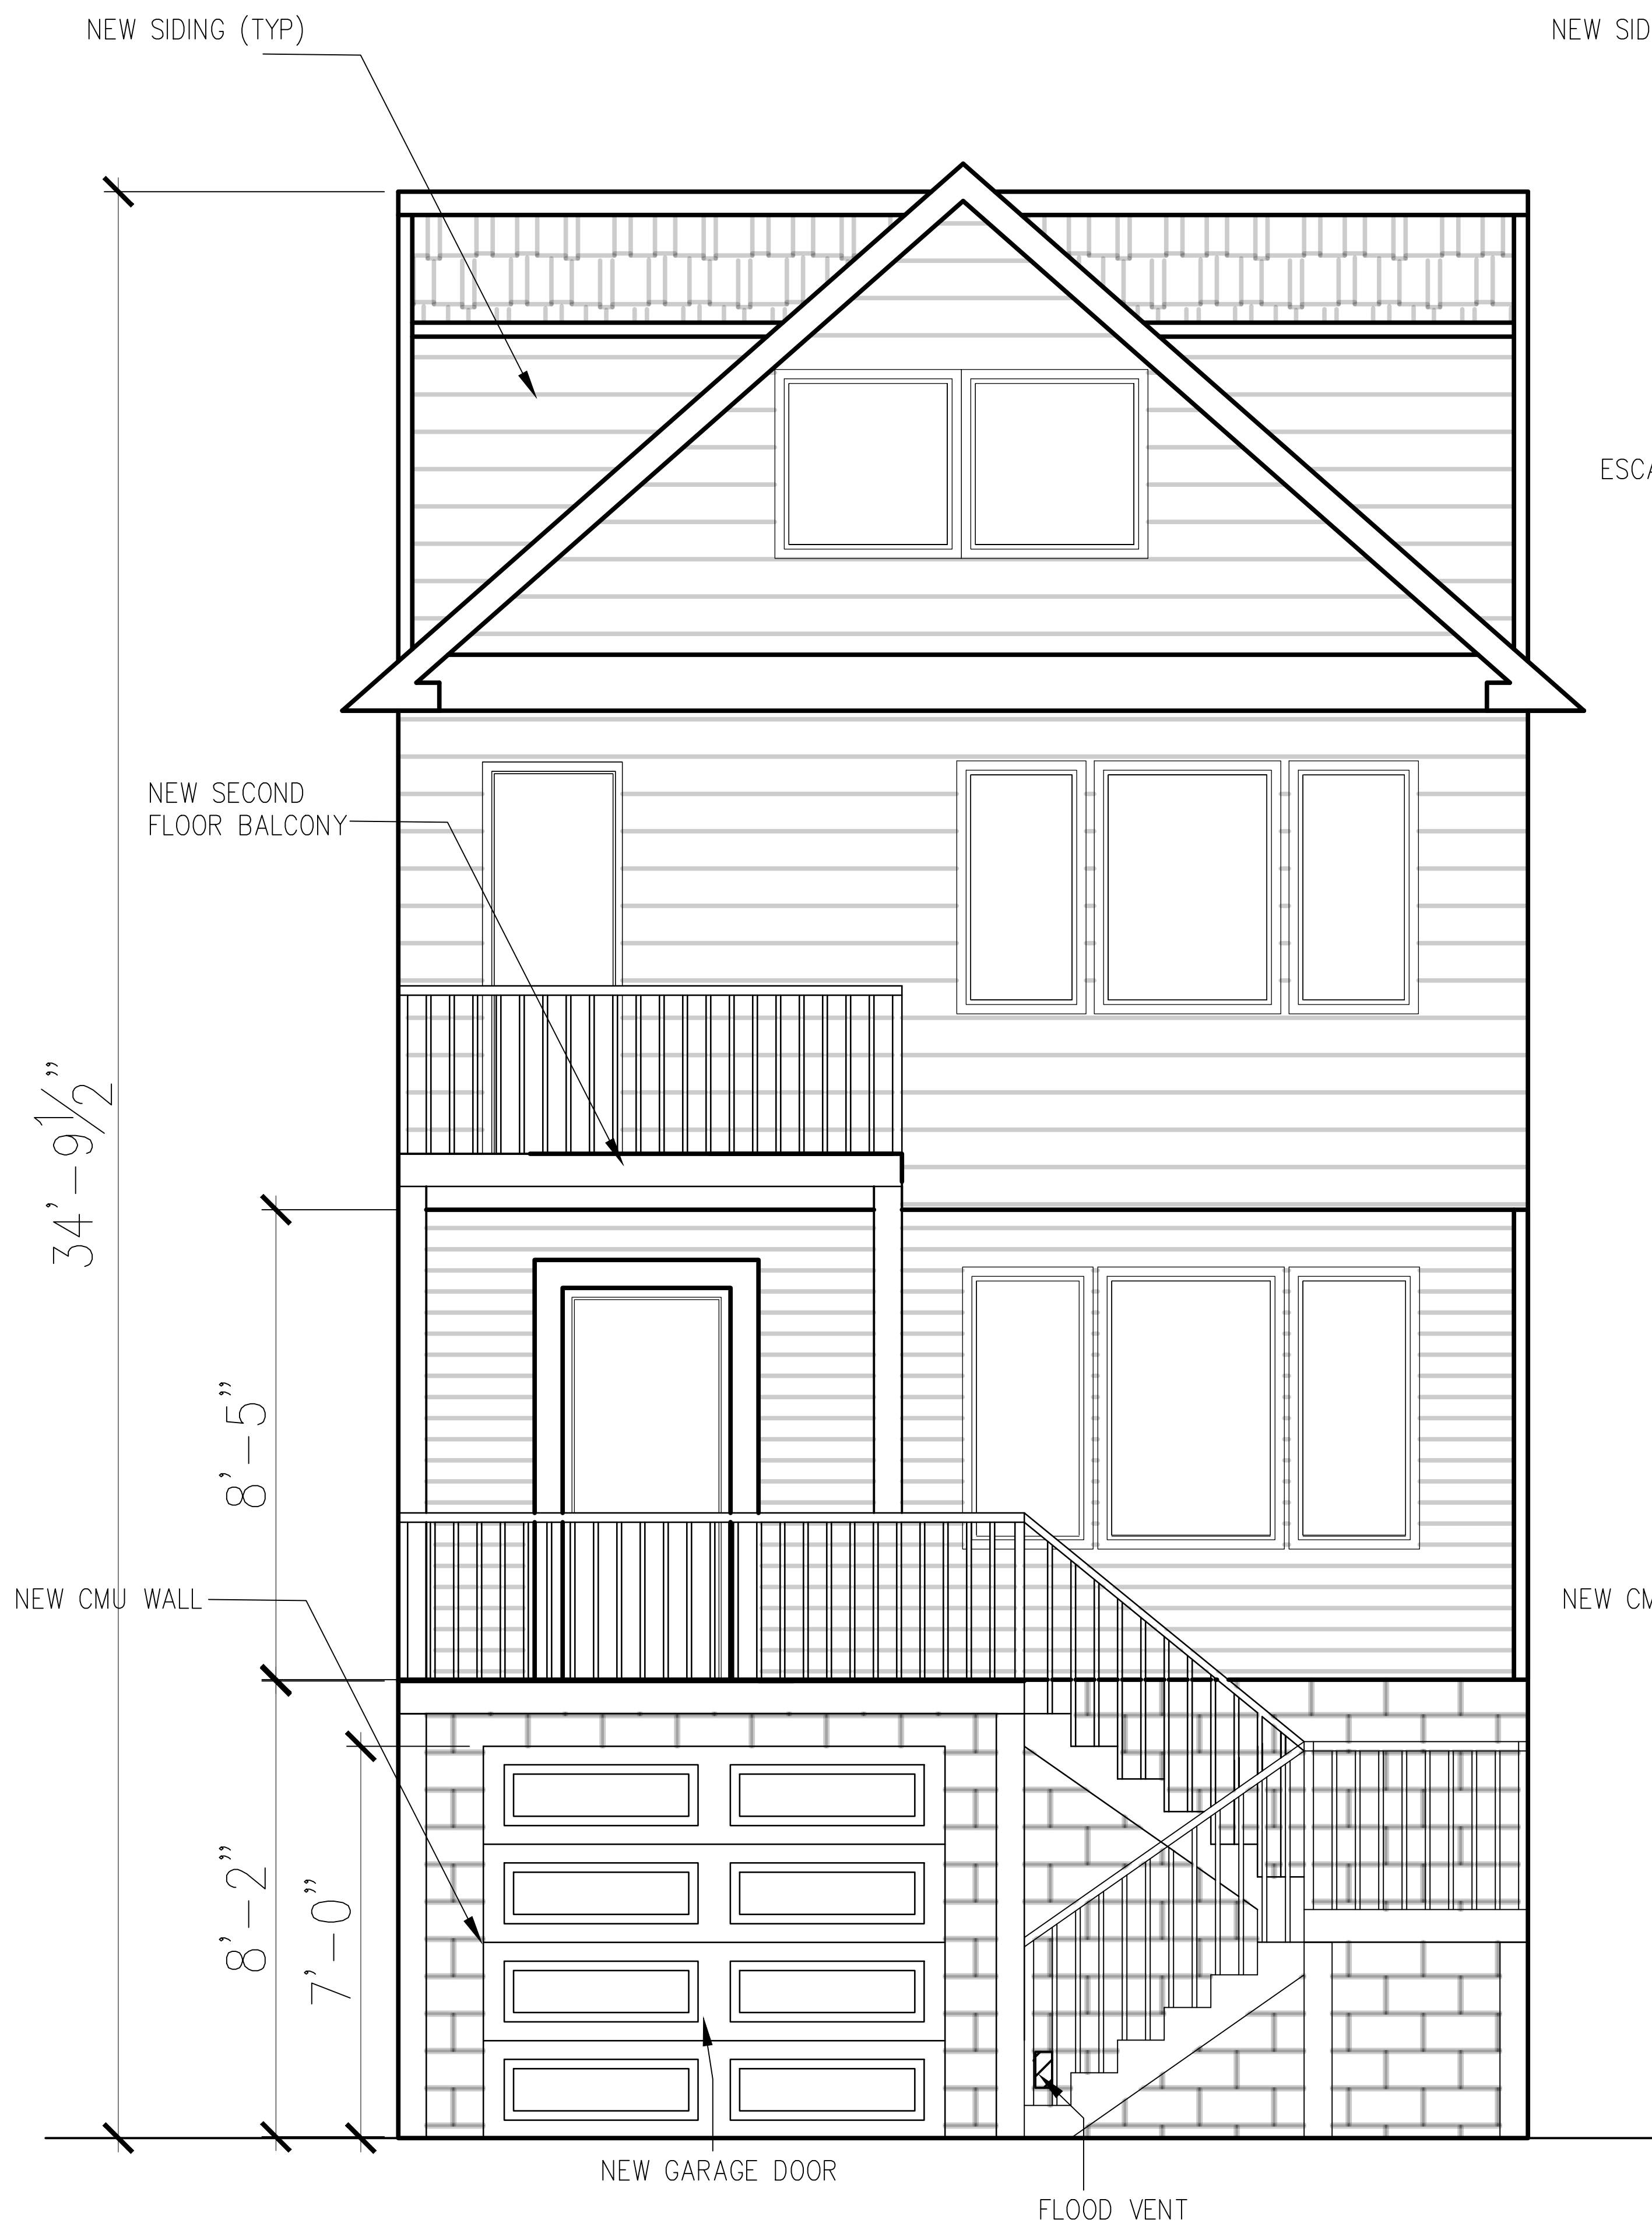

1 PROPOSED FRONT ELEVATION
SCALE: 1/2" = 1'-0"

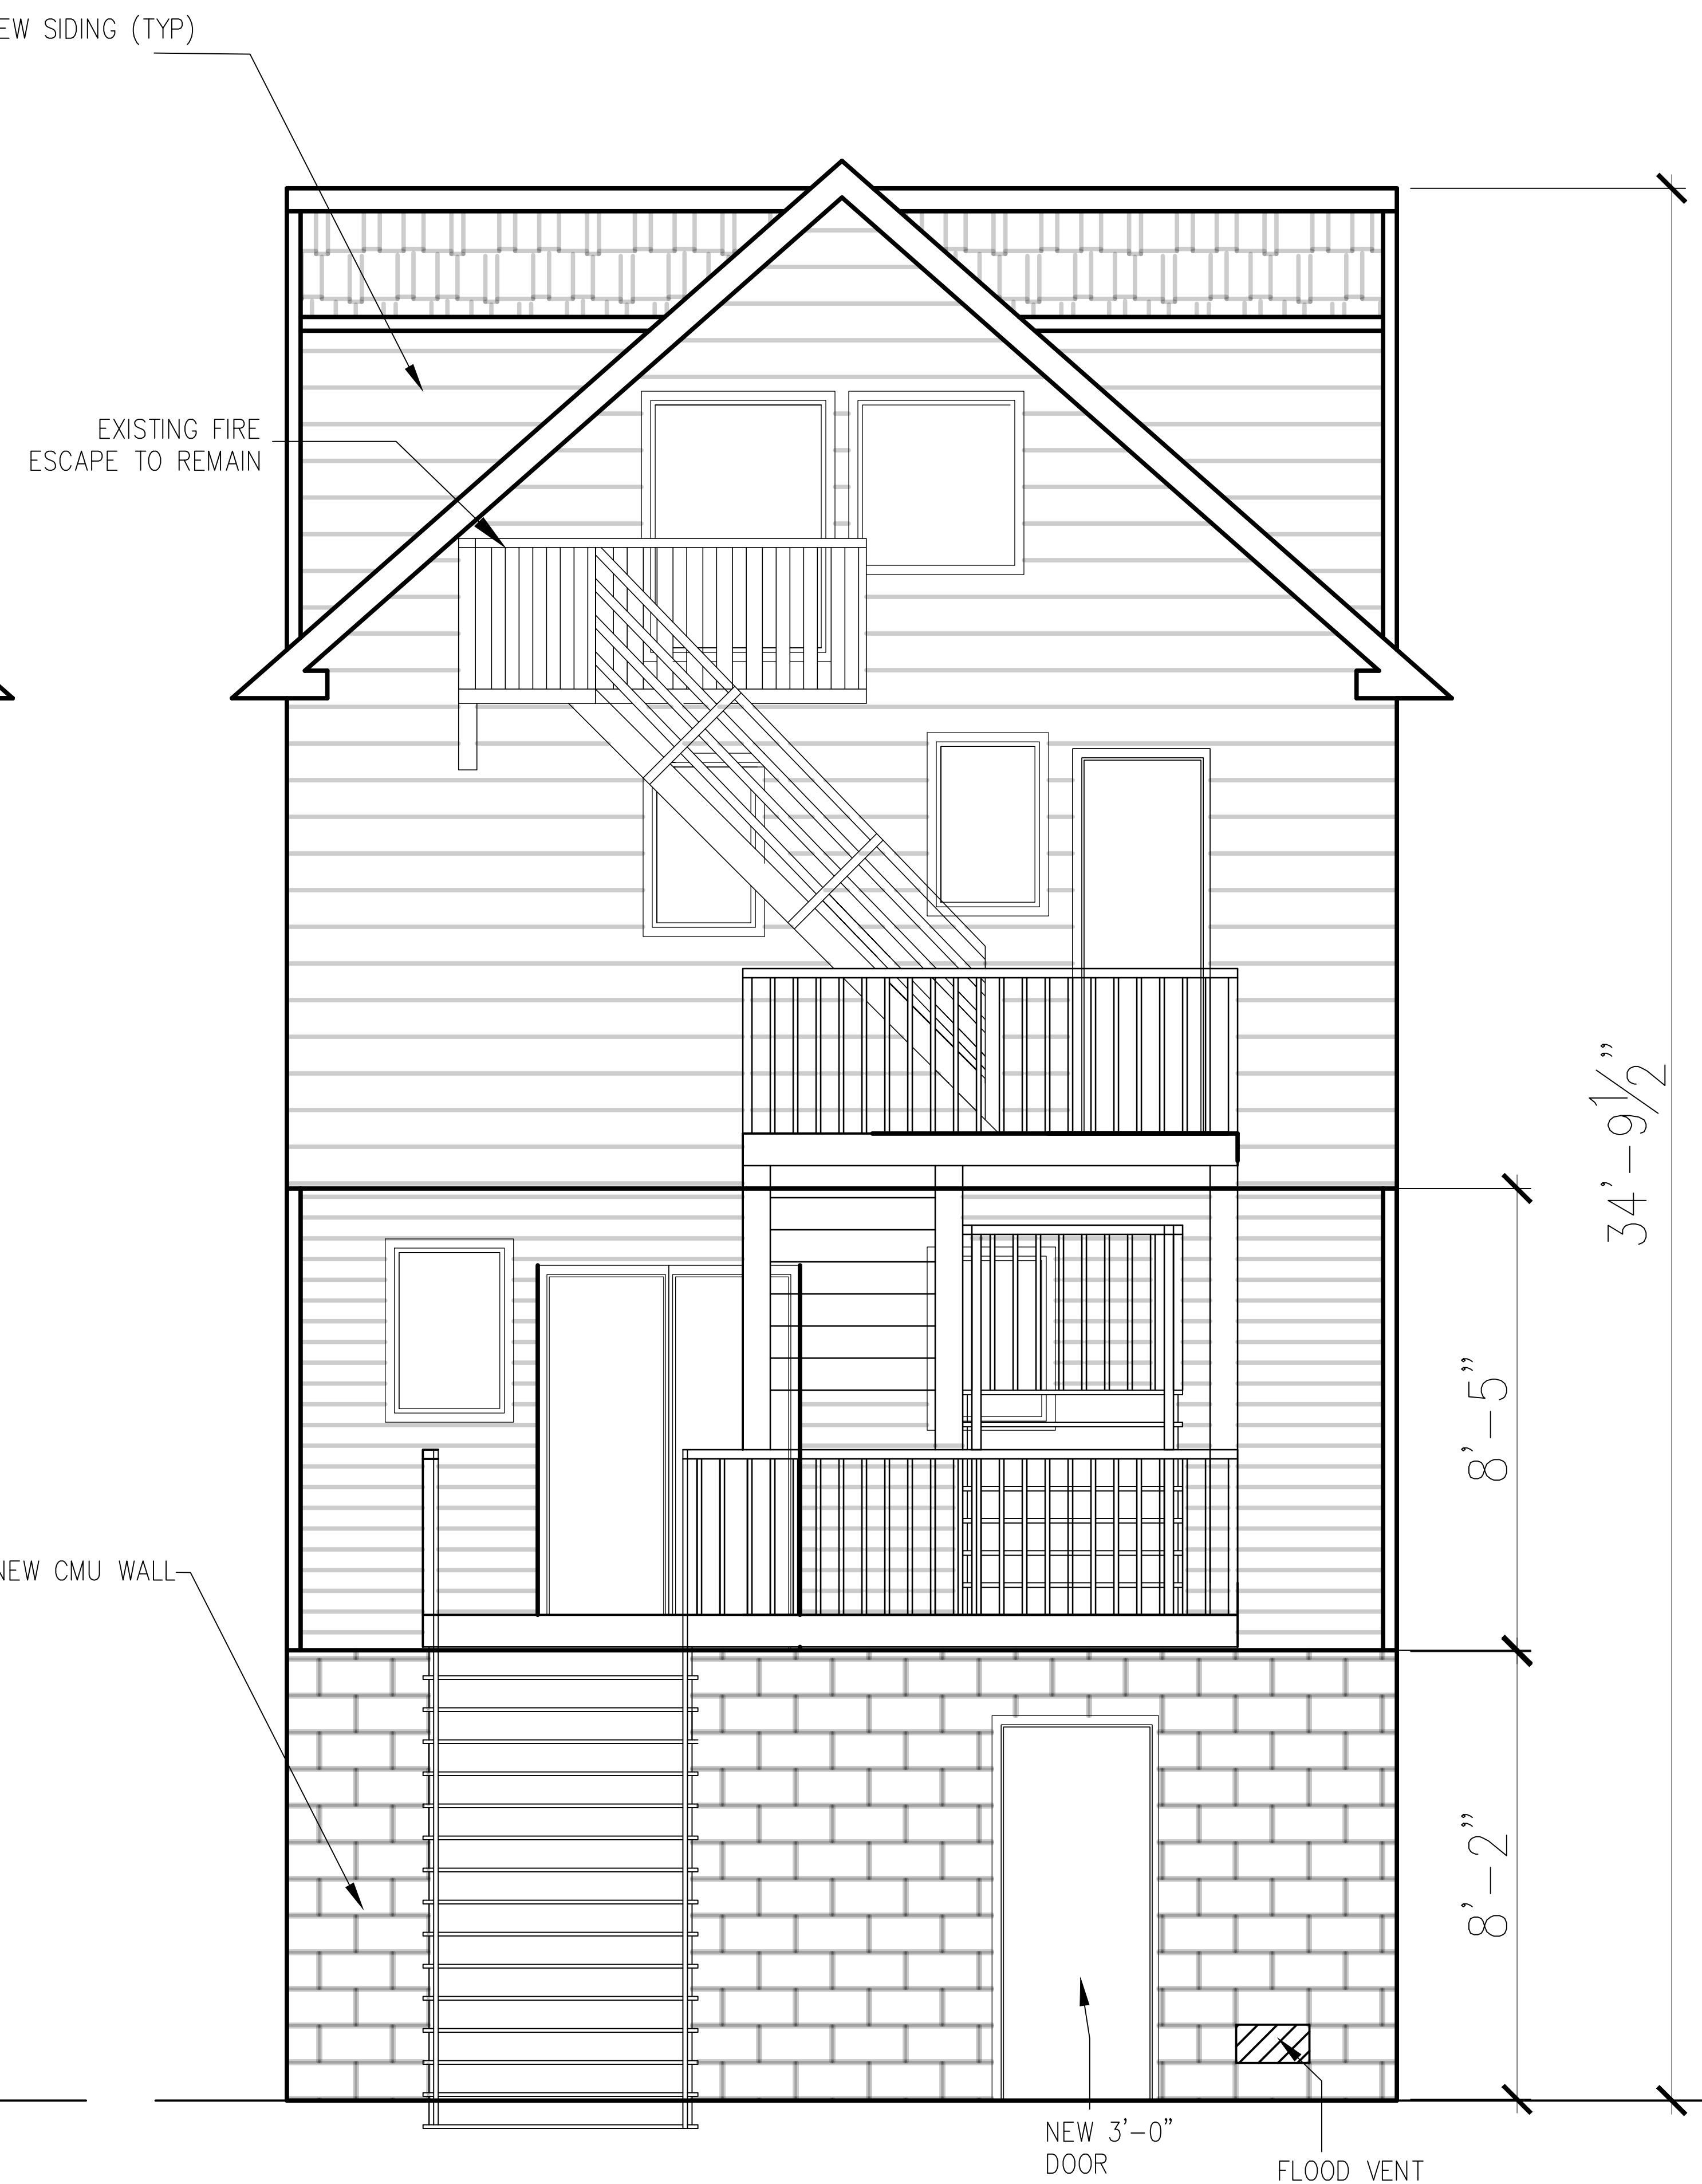

2 PROPOSED REAR ELEVATION
SCALE: 1/2" = 1'-0"

REVISIONS	
No.	DESCRIPTION

Owner:
KB 5 Ocean Partners LLC

PROJECT:
HOUSE LIFT
5 OCEANVIEW AVENUE
KEASNURG, NJ

DRAWING TITLE:
PRELIMINARY DESIGN
FRONT AND REAR
ELEVATIONS

DATE	07-07-23
chk by	DLB
drawing by	AC
dwg #:	A-102.00

2 OF 4

JOB NO. 27


SEAL:



STUDIO 16 ARCHITECTURE LLC

603 Mattison Avenue, RM 407
 Asbury Park, NJ 07712
 p. 732-807-5359
 info@S16A.com www.S16A.com
 All drawings, designs and specifications are property of Studio 16 Architecture LLC for the specified project and shall not be used or reproduced without the written permission of Studio 16 Architecture LLC. Visual contact with these drawings or specifications shall constitute conclusive evidence or acceptance of these restrictions copyright 2023
 STUDIO 16 ARCHITECTURE LLC
 All rights reserved.

For Review
 06/06/2024 11:01:31 AM

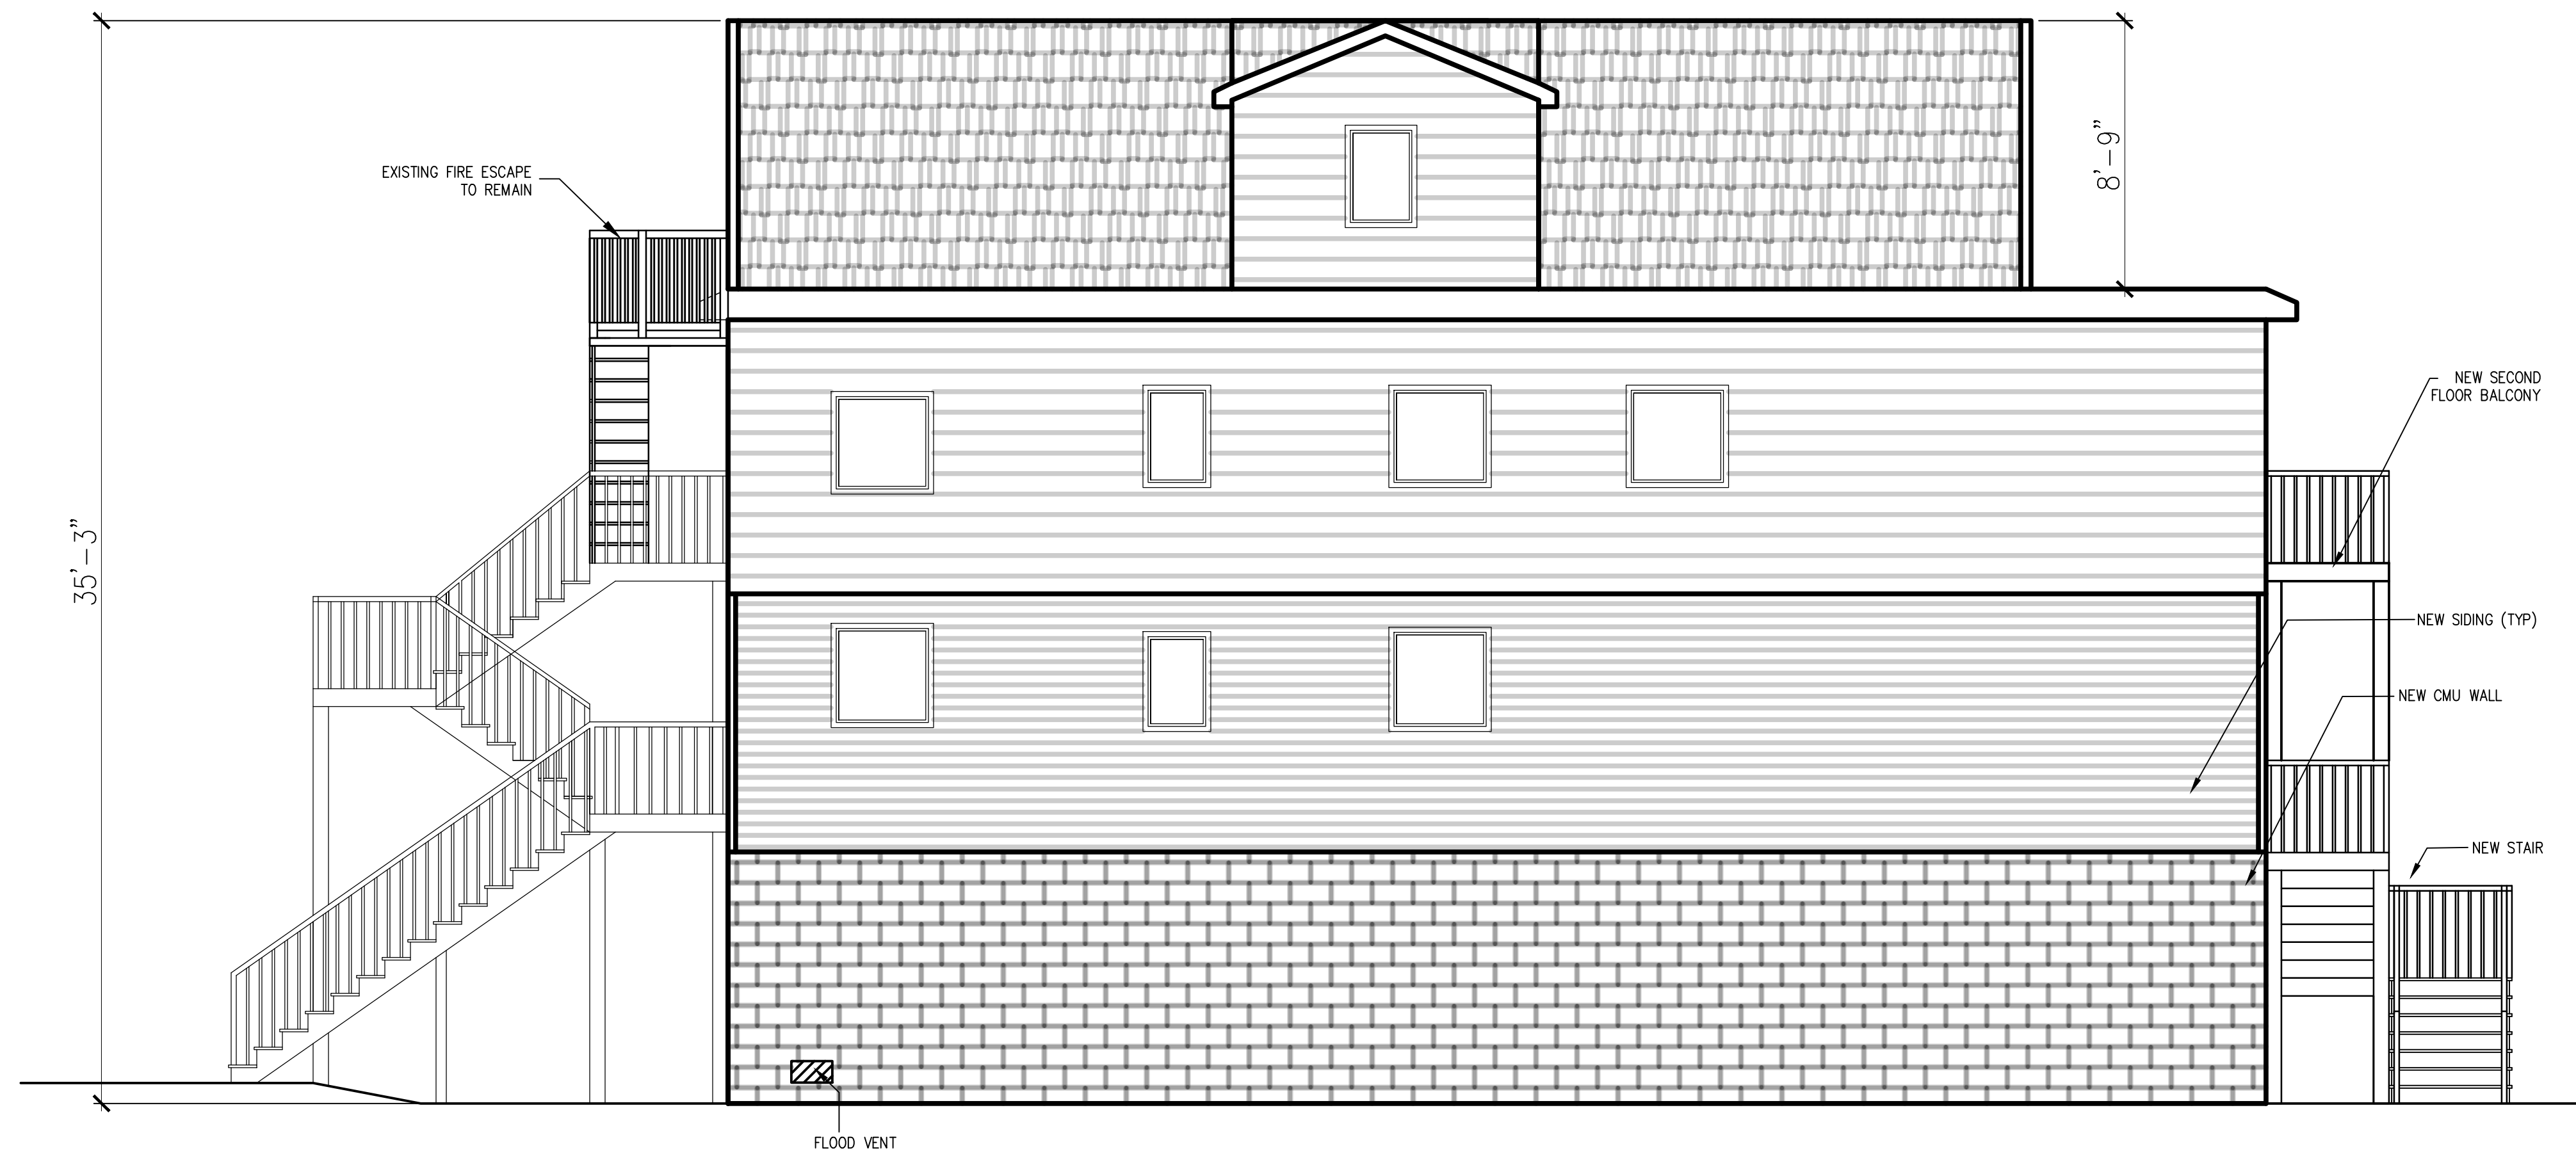

1 PROPOSED LEFT SIDE ELEVATION
 SCALE: 1/4" = 1'-0"



2 PROPOSED RIGHT SIDE ELEVATION
 SCALE: 1/4" = 1'-0"

REVISIONS	
No.	DESCRIPTION
1	BR EGRESS WINDOW

Owner:
 KB 5 Ocean Partners LLC

PROJECT:
 HOUSE LIFT
 5 OCEANVIEW AVENUE
 KEASBURG, NJ

DRAWING TITLE:
 PRELIMINARY DESIGN SIDE ELEVATIONS

DATE	07-07-23
chk by	DLB
drawing by	AC
dwg #:	A-103.00

JOB NO. 27


SEAL:



STUDIO 16 ARCHITECTURE LLC

603 Mattison Avenue, RM 407
 Asbury Park, NJ 07712
 p. 732-807-5359
 info@S16A.com www.S16A.com
 All drawings, designs and specifications are property of Studio 16 Architecture LLC for the specified project and shall not be used or reproduced without the written permission of Studio 16 Architecture LLC. Visual contact with these drawings or specifications shall constitute conclusive evidence or acceptance of these restrictions
 copyright 2023
 STUDIO 16 ARCHITECTURE LLC
 All rights reserved.

For Review
 06/06/2024 11:01:24 AM

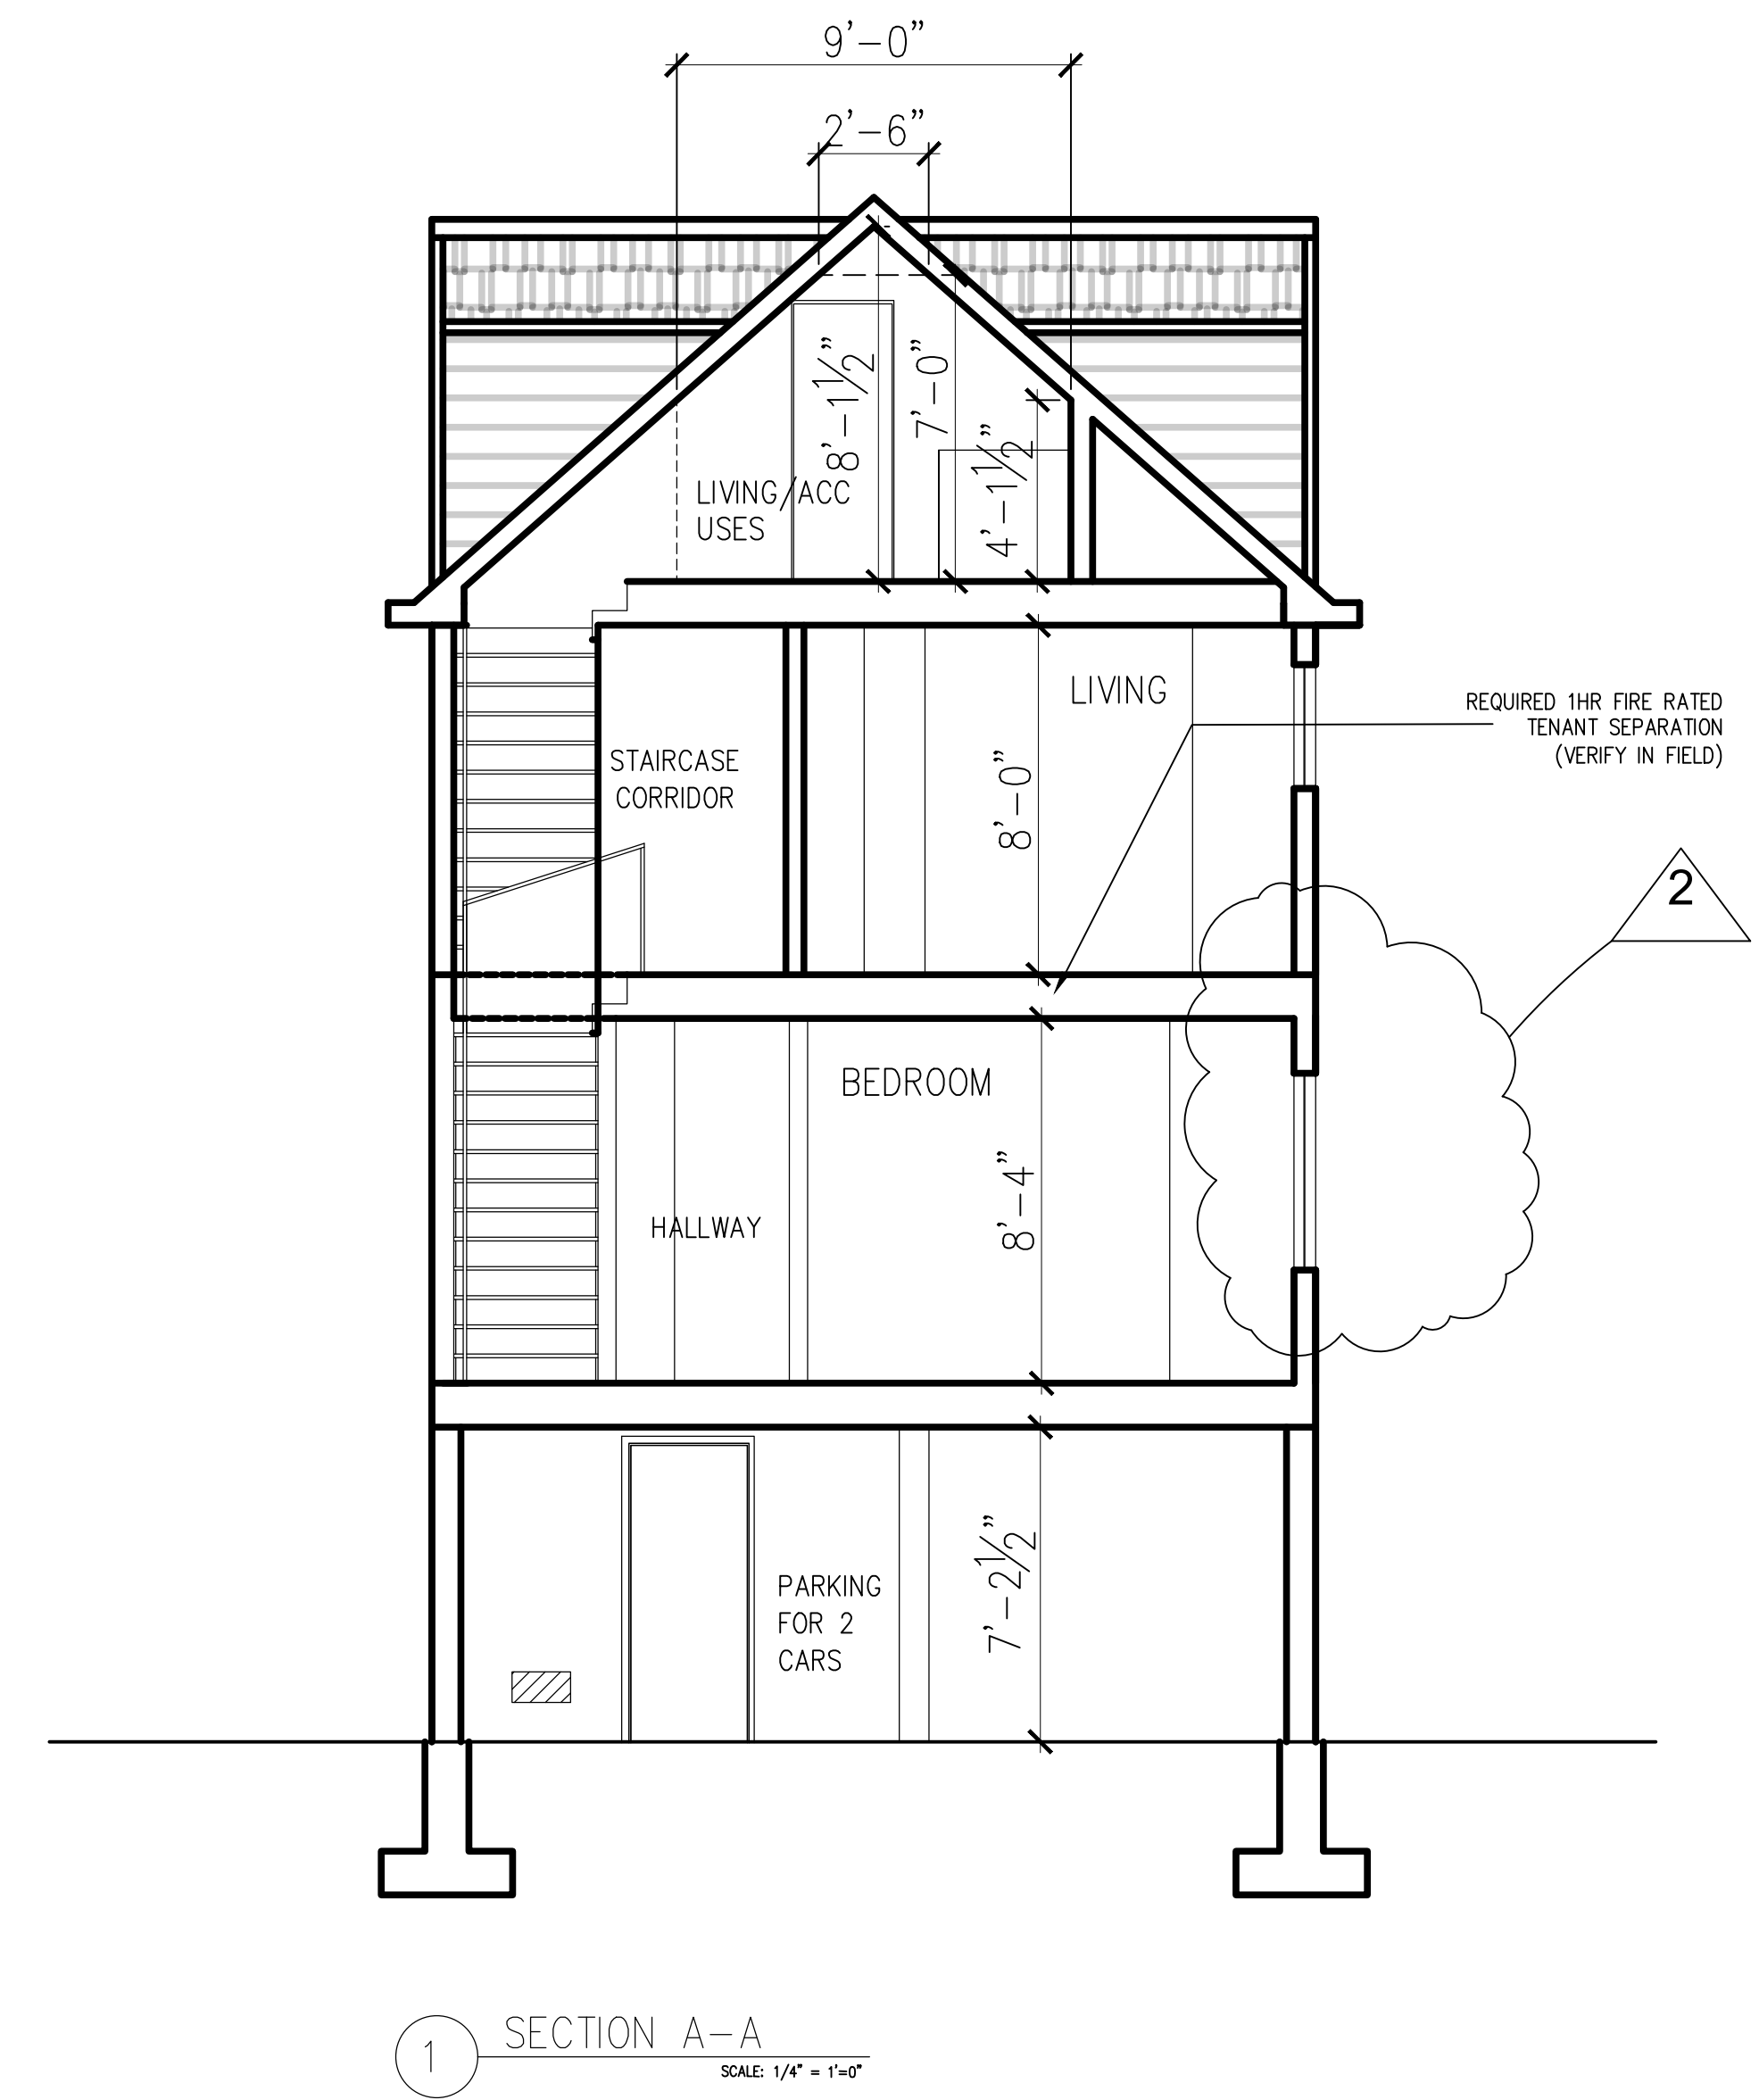

1 SECTION A-A
 SCALE: 1/4" = 1'-0"

REVISIONS	
No.	DESCRIPTION:
1	DIMENSIONS ADDED:
2	BRE EGRESS WINDOW

Owner:
 KB 5 Ocean Partners LLC

PROJECT:
 HOUSE LIFT
 5 OCEANVIEW AVENUE
 KEASNBURG, NJ

DRAWING TITLE:
 PRELIMINARY DESIGN SIDE
 ELEVATIONS

DATE	07-07-23
chk by	DLB
drawing by	AC

dwg #: A-104.00

4 of 4

JOB NO. 27

SEAL: