




1 1ST FLOOR PLAN  
SCALE: 1/32" = 1'-0"

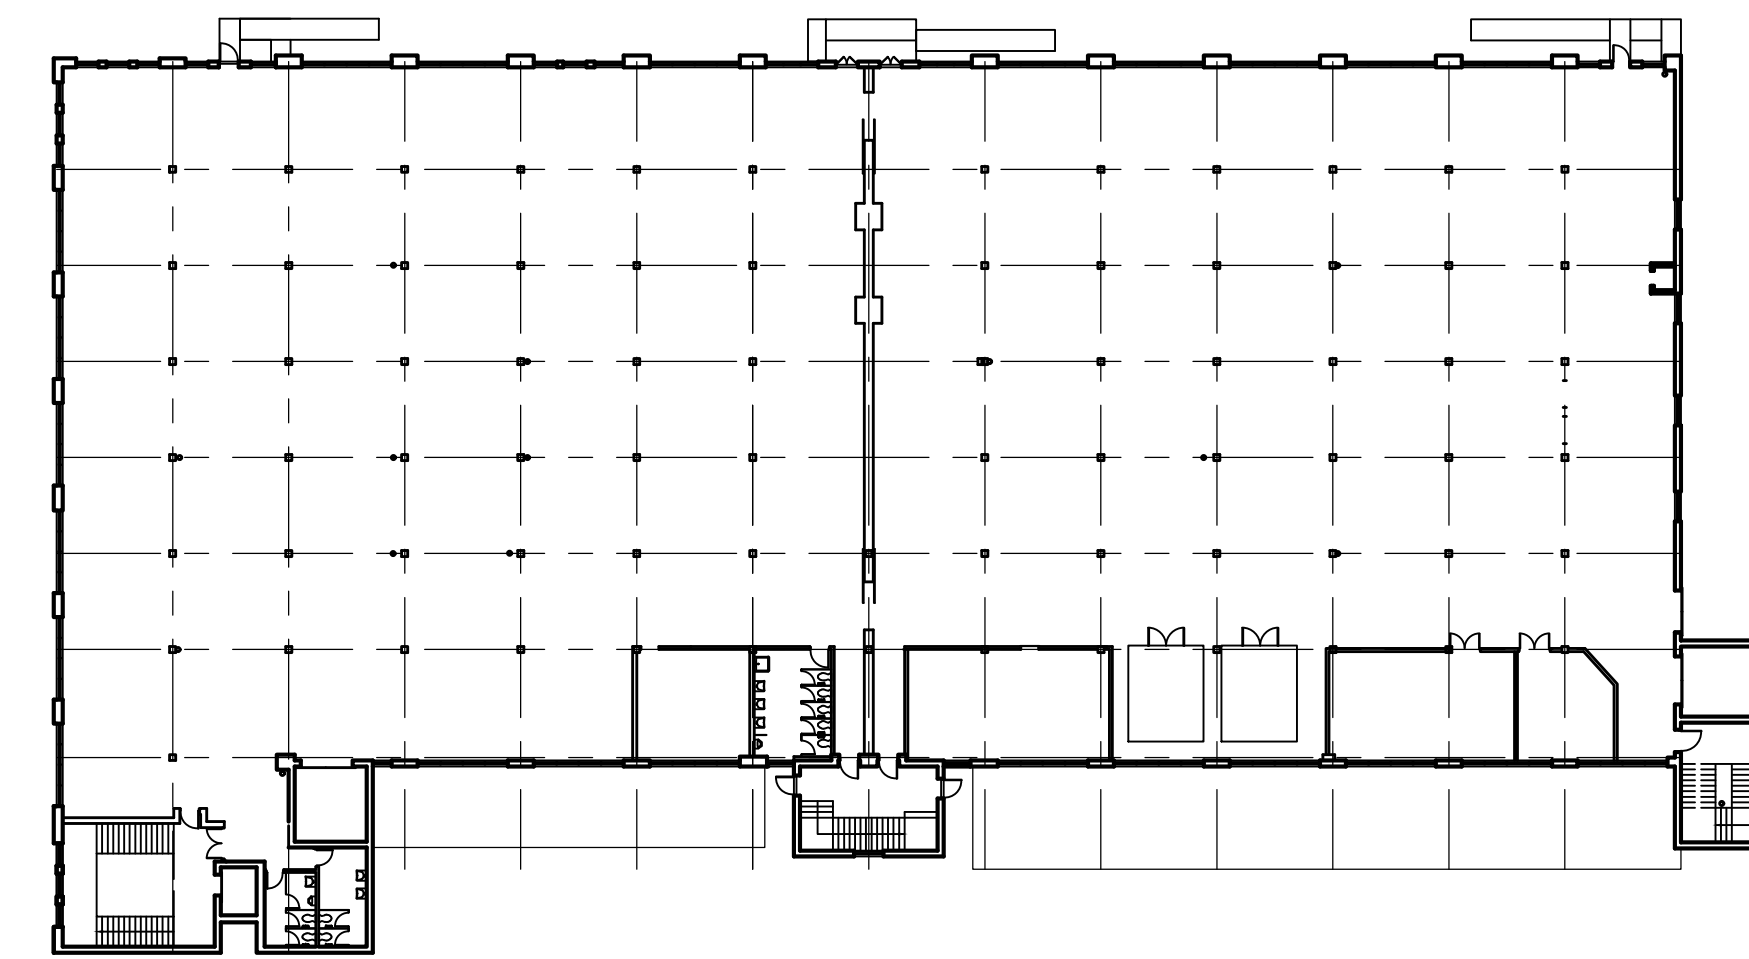

3 3RD FLOOR PLAN  
SCALE: 1/32" = 1'-0"

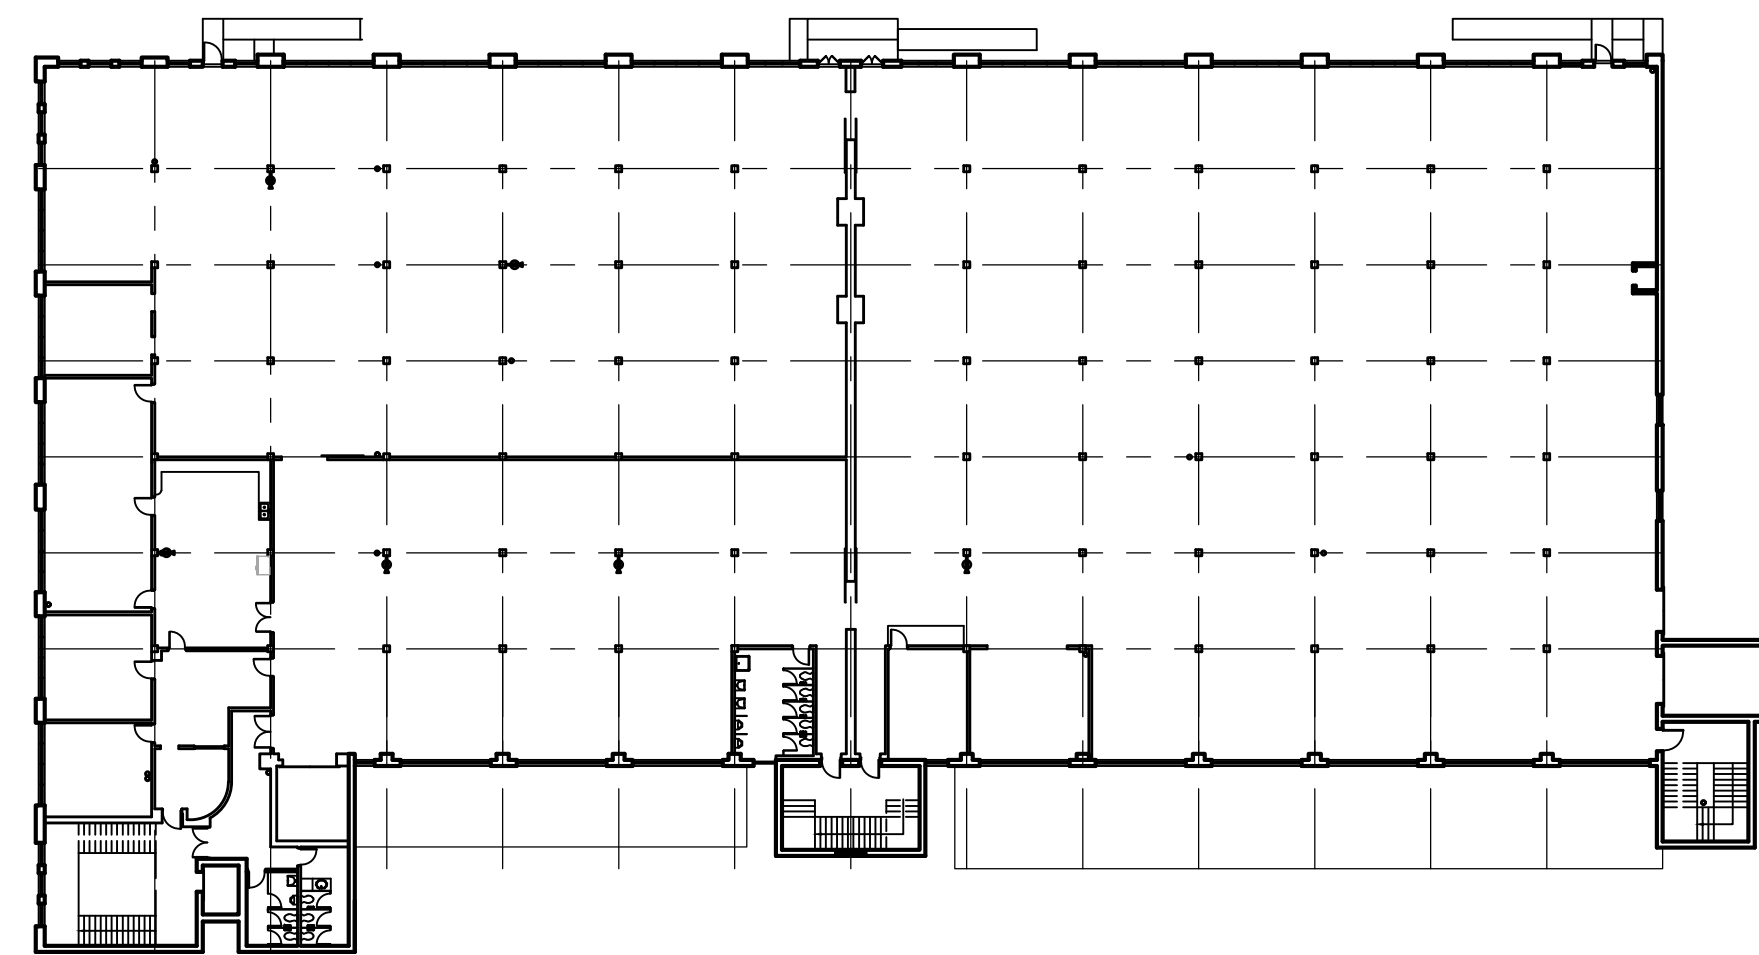

2 2ND FLOOR PLAN  
SCALE: 1/32" = 1'-0"

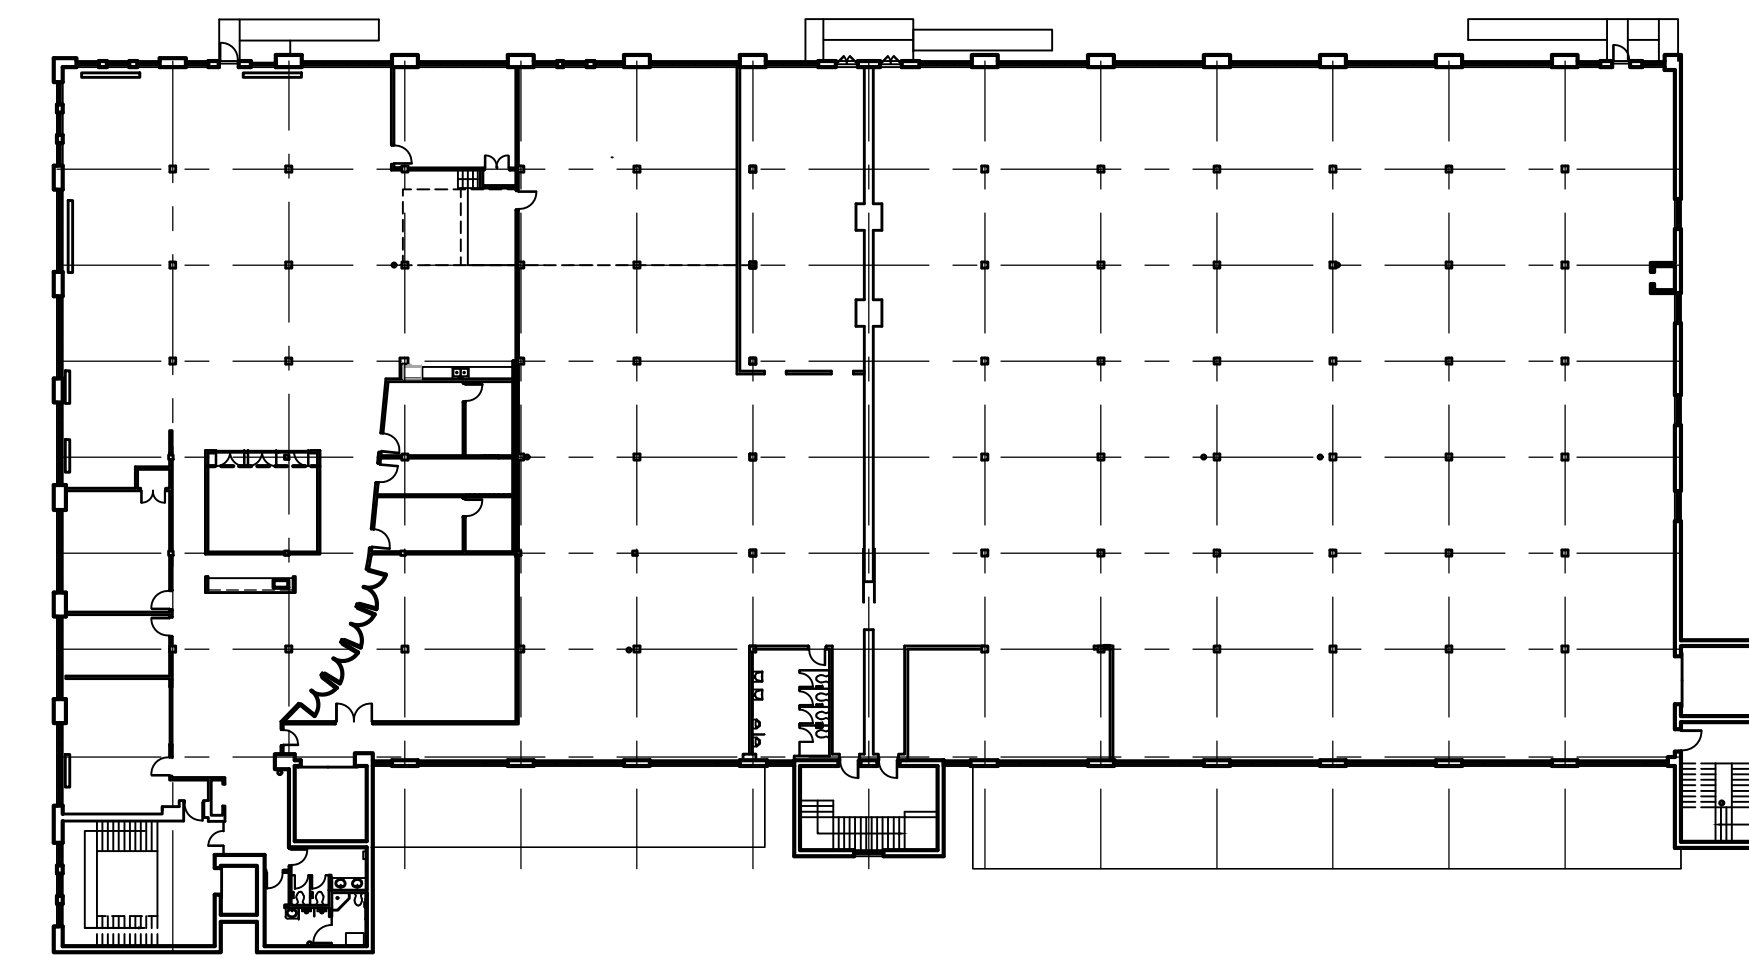

4 4TH FLOOR PLAN  
SCALE: 1/32" = 1'-0"

1ST FLOOR:

OFFICE AREA : \_\_\_\_\_ ±636 SQ.FT.  
TOTAL AREA: \_\_\_\_\_ ±40,388 SQ.FT.

2ND FLOOR:

OFFICE AREA : \_\_\_\_\_ ±3,178 SQ.FT.  
TOTAL AREA: \_\_\_\_\_ ±34,364 SQ.FT.

3RD FLOOR:

TOTAL AREA: \_\_\_\_\_ ±34,364 SQ.FT.

4TH FLOOR:

OFFICE AREA : \_\_\_\_\_ ±9,229 SQ.FT.  
TOTAL AREA: \_\_\_\_\_ ±34,364 SQ.FT.