


GENERAL NOTE:

- 1 STRUCTURAL MEMBERS INCLUDING BEAMS, BAR JOISTS, ROOF, LOAD BEARING WALLS, DECK, AND INSULATION ARE COMMON MEMBERS
- 2 SEE SITE DWG's BY CIVIL ENGINEER FOR DESCRIPTION OF SITE
- 3 EXTERIOR AND DIMINISHING WALLS: DIMENSIONS ARE TO THE INSIDE FACE OF MASONRY WALL SURFACE

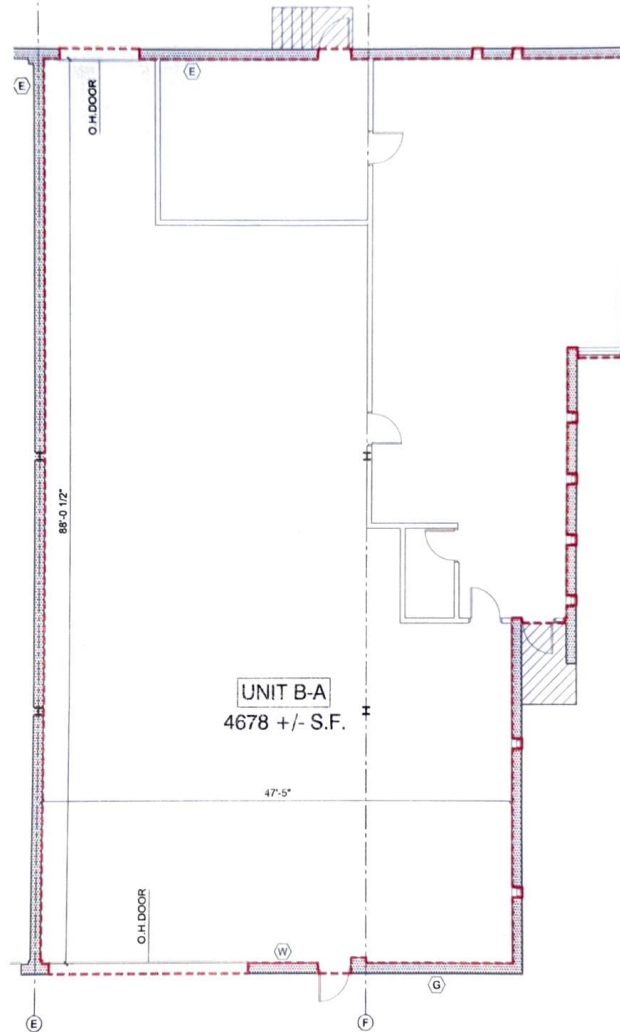

LEGEND

- UNIT SPACE
- LIMITED COMMON ELEMENT
- COMMON ELEMENT
- UNIT BOUNDARY (USED TO CALCULATE S.F.)
- G GAS METER
- W WATER METER
- E ELECTRIC METER



1 **UNIT B-A FLOOR PLAN**
SCALE: N.T.S.



PROJECT

890 FERN HILL ROAD CONDOMINIUM
890 FERN HILL RD., WEST CHESTER, PA 19380

SHEET TITLE

UNIT B-A FLOOR PLAN

PROJECT#: 25020
DATE: 9/5/2025
REV:

DRAWING NO:

A8

© 2025