




VIZUAL  
ARCHITECTURE

ARCHITECT  
VIZUAL ARCHITECTURE, LLC.  
JOHNNY LIMONES  
info@vizualarchitecture.com  
www.vizualarchitecture.com

3900 N BEACH  
3900 N BEACH ST  
HALTOM CITY, TX 76137

CITY APPROVAL STAMP

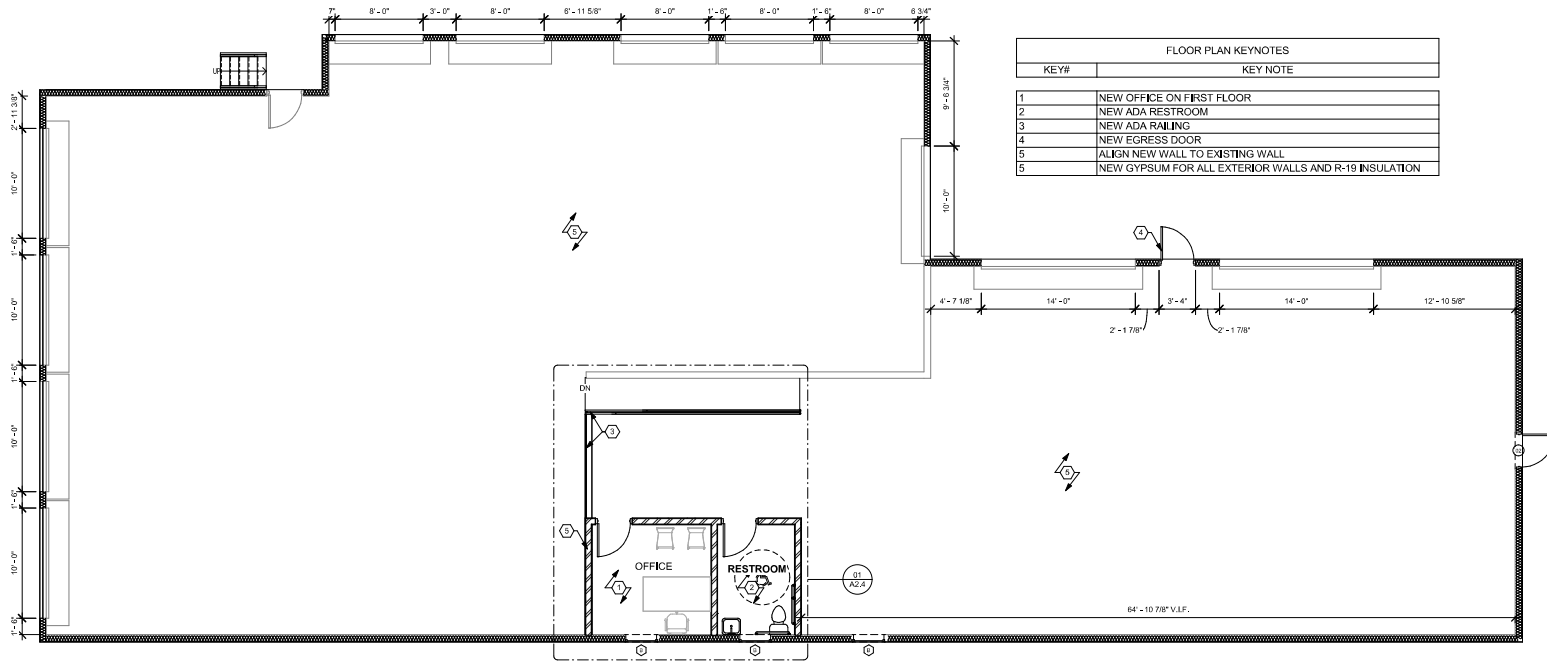

01 FLOOR PLAN  
SCALE: 3/16" = 1'-0"



CURRENT REVISION



FLOOR PLAN

A2.1

Project # 000000  
Scale 3/16" = 1'-0"