



FLOOR PLAN

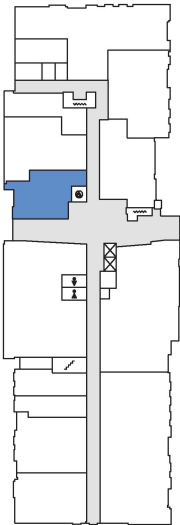

DEMISING WALL

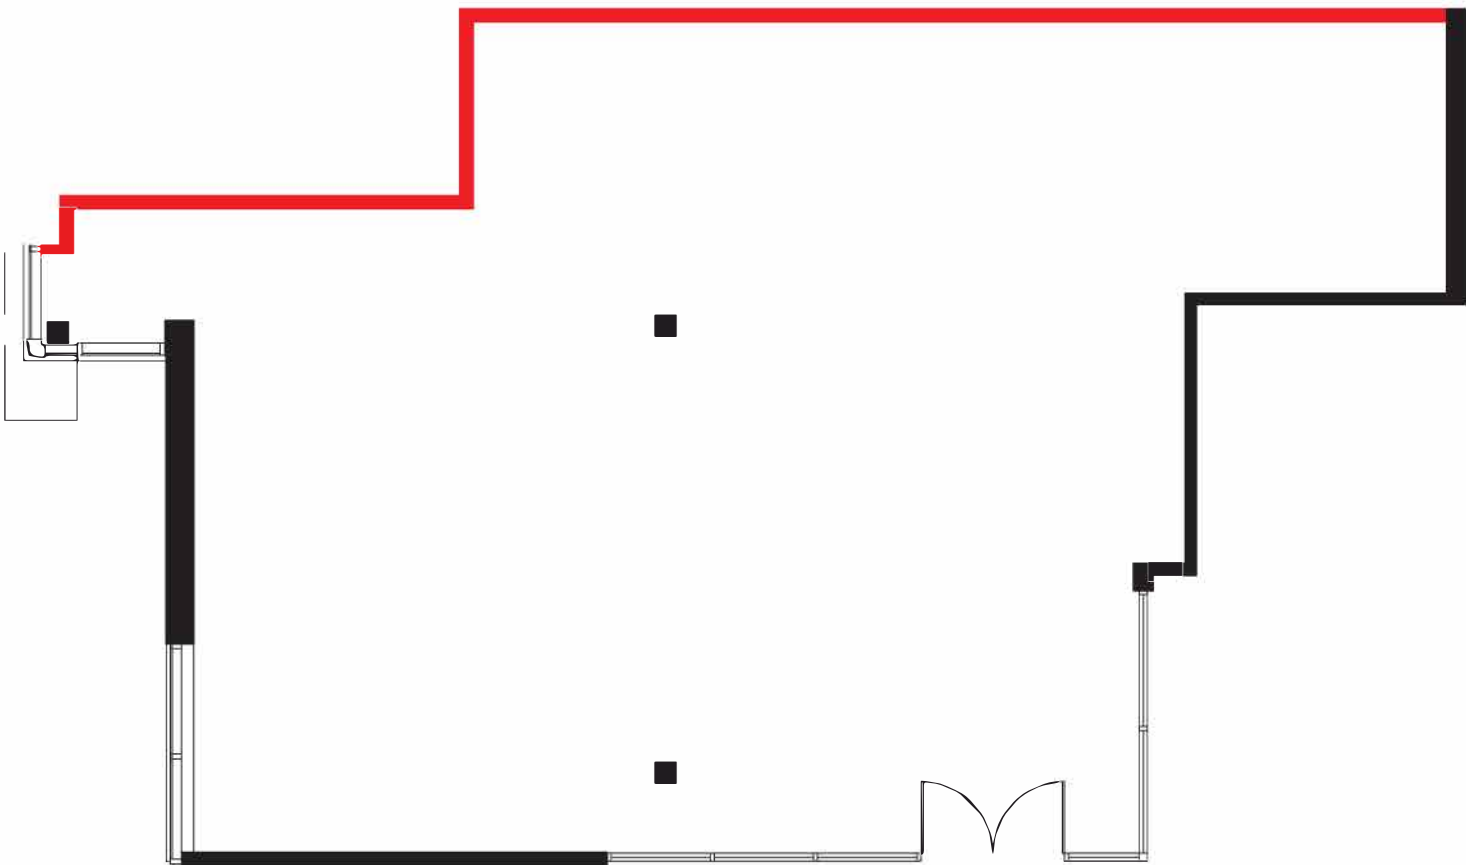

APPROXIMATE NORTH
© 2020 Space Database Inc. All Rights Reserved



PROJECT NAME
BARRIE PRIMARY CARE CAMPUS
370 BAYVIEW DR
BARRIE, ON

DRAWING NAME
SUITE 126
1,698 SQ.FT.
AS PER ANSI / BOMA Z65.1 2010 - METHOD A

SCALE
AS NOTED

DATE		
SEPTEMBER	24	2020

DRAWING NO.
M126