


SUITE 100 - 6,007 NRA

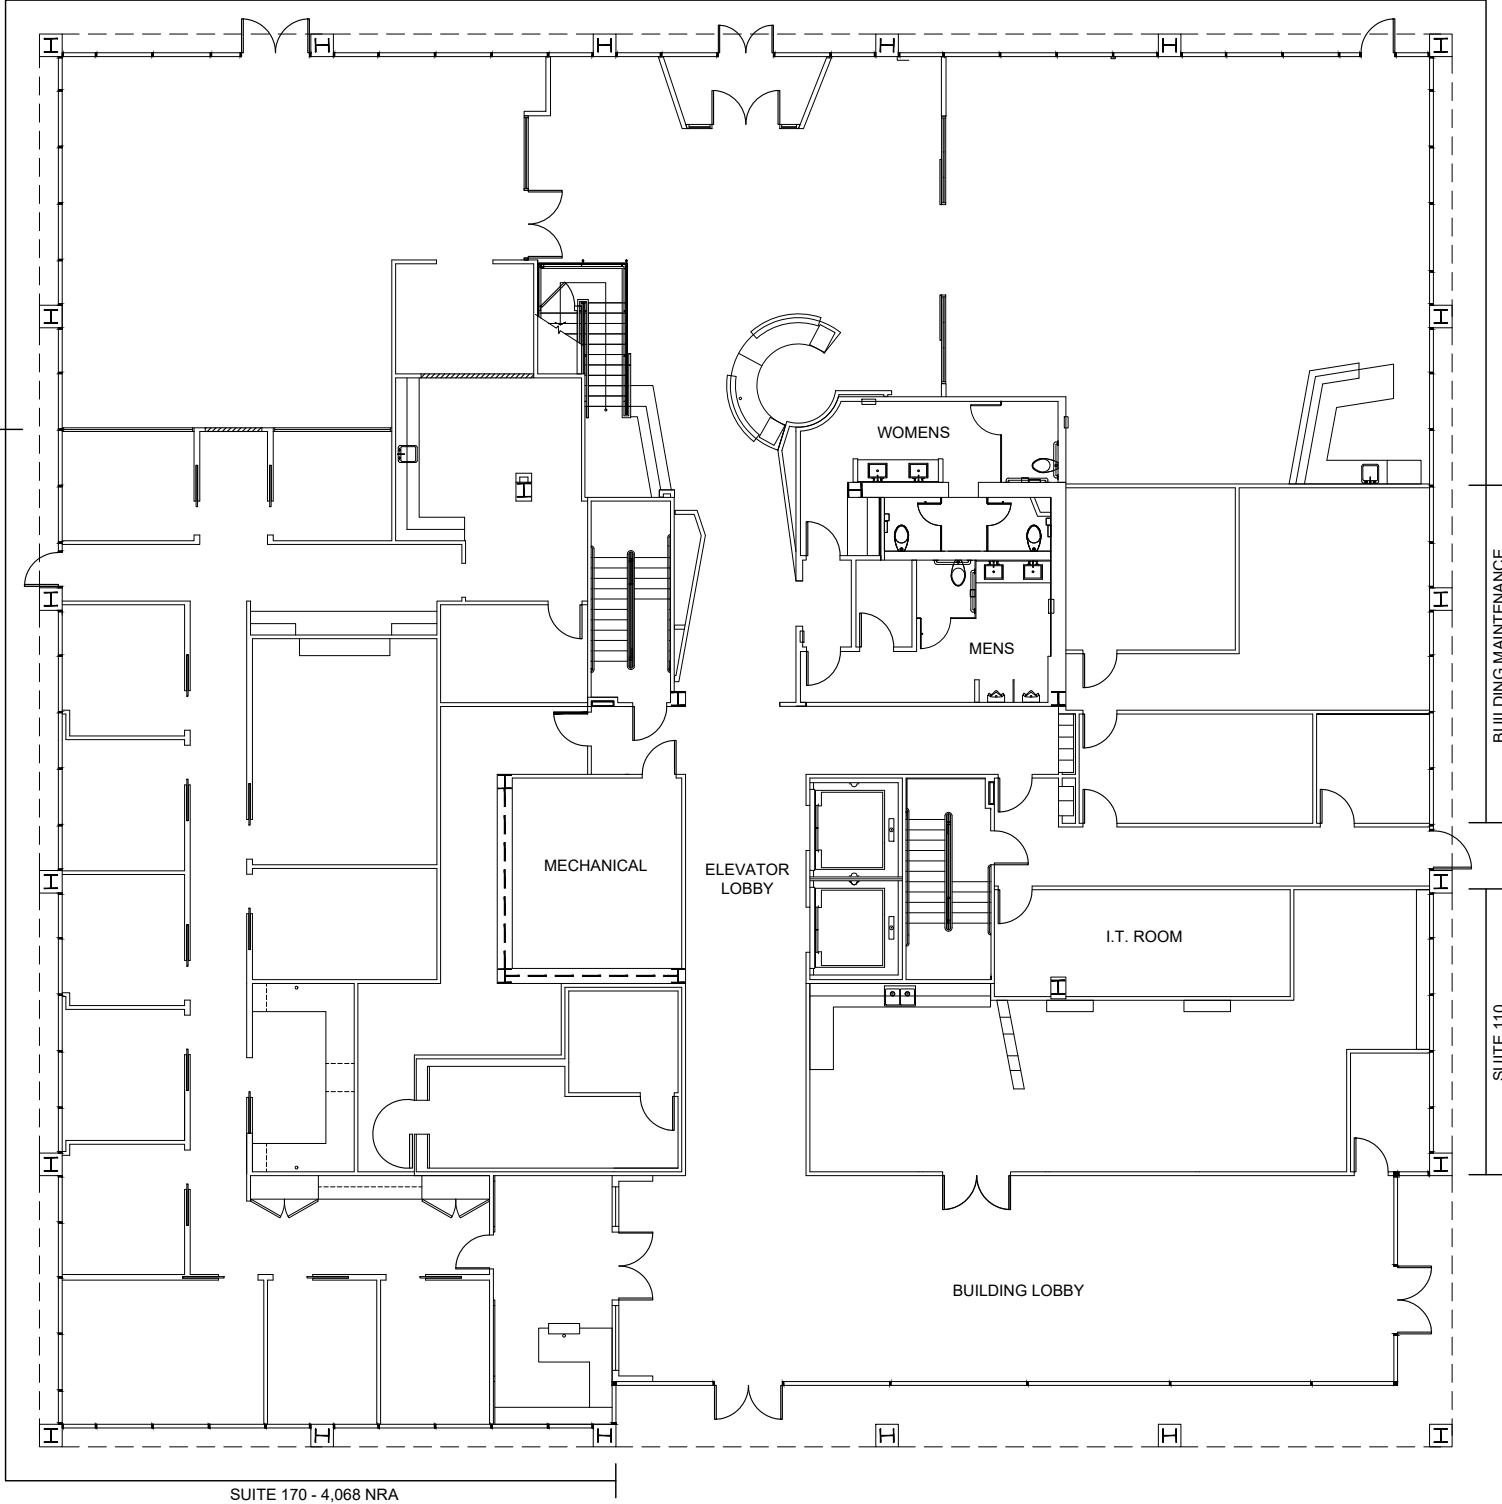


SUITE 170 - 4,068 NRA

4200 MONTROSE

PROPOSED FLOOR PLAN

 A Project of:  
HANSEN MANAGEMENT

 **LEVEL 1**

Philip Ewald Architecture Incorporated  
 Architecture Interiors Design Planning  
 4200 Montrose Boulevard Suite 402 Houston, Texas 77058 713.522.1341  
 www.philipewald.com

08/07/2025 SCALE: N.T.S. PROJECT #25115

NOT FOR REGULATORY APPROVAL, PERMITTING OR CONSTRUCTION  
 SPACE HAS NOT BEEN FIELD VERIFIED