


UP6
THIRD FLOOR
 6955 Union Park Center,
 Cottonwood Heights, UT 84047

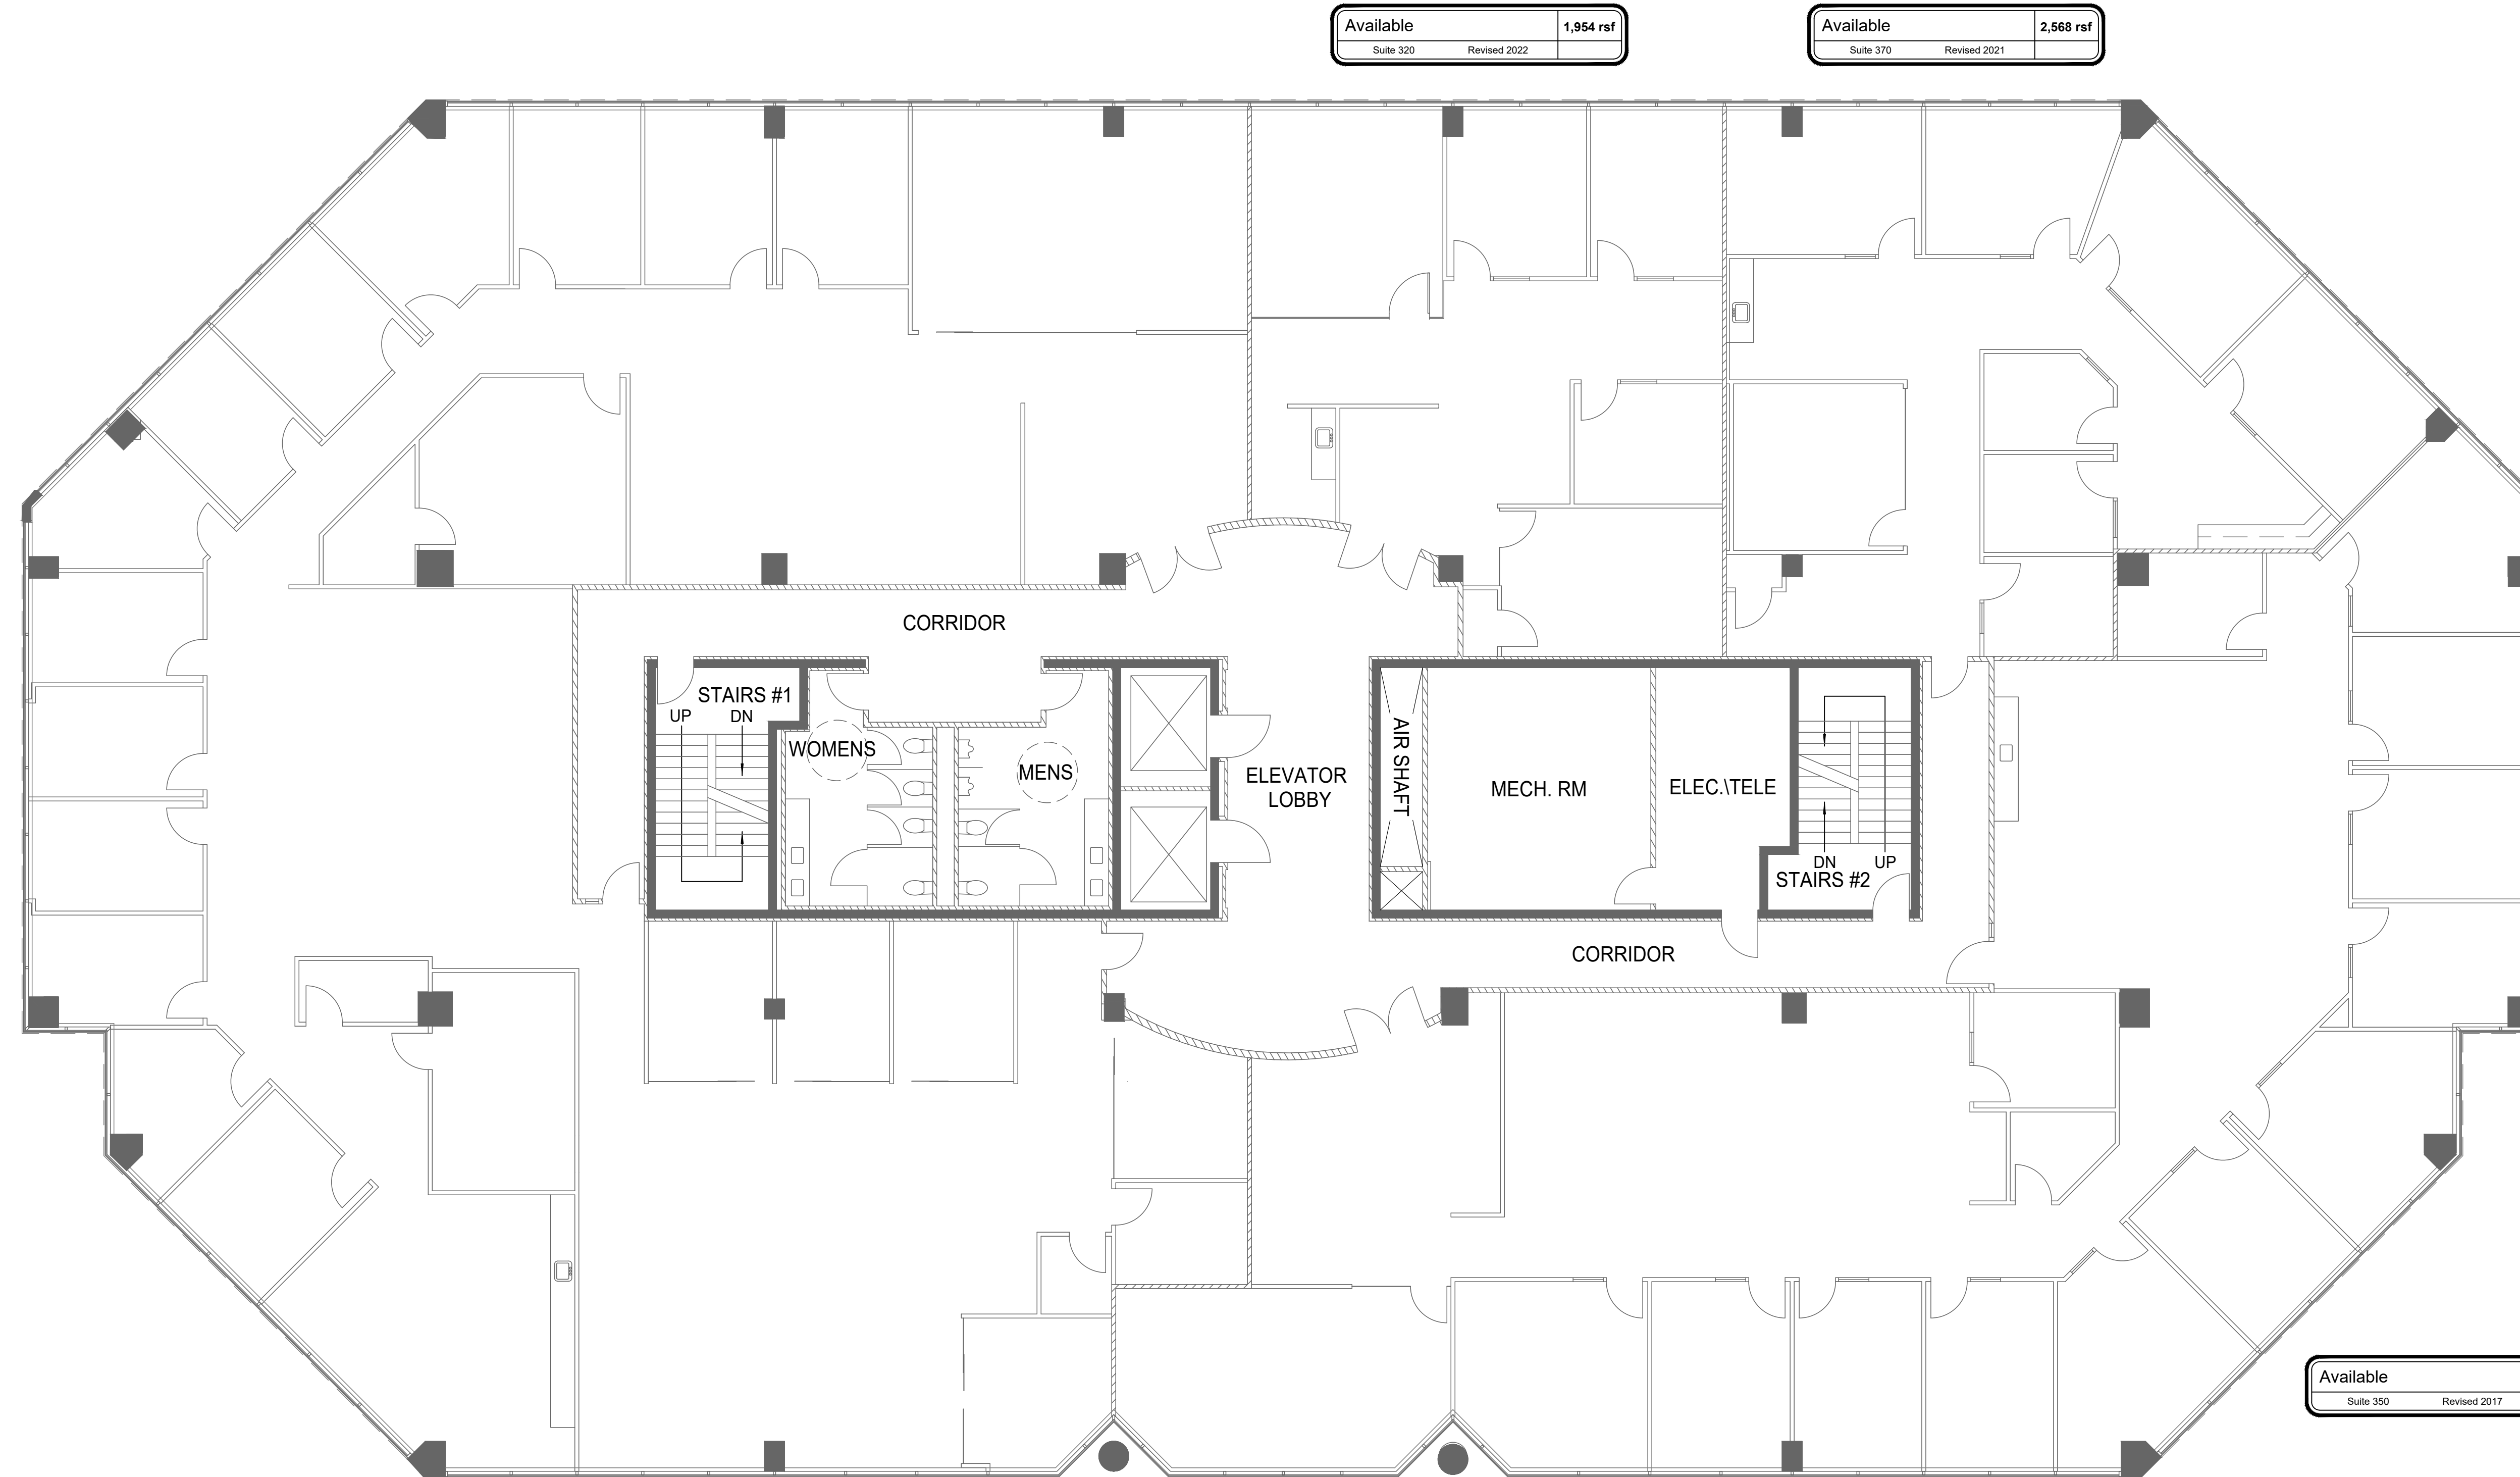

Available	1,954 rsf
Suite 320	Revised 2022

Available	2,568 rsf
Suite 370	Revised 2021

Available	10,482 rsf
Suite 300	Revised 2015/2017

Available	6,620 rsf
Suite 350	Revised 2017

PROJECT INFORMATION

SQUARE FEET: _____

ARCHITECT: _____

DRAWN BY: ANTHONY MAXFIELD

ISSUE DATE: 2/10/2022

SCALE: 1/8"=1'-0"


CURRENT FLOOR PLAN

SHEET TITLE

A-1

SHEET NUMBER

UP6
THIRD FLOOR
 6955 Union Park Center,
 Cottonwood Heights, UT 84047

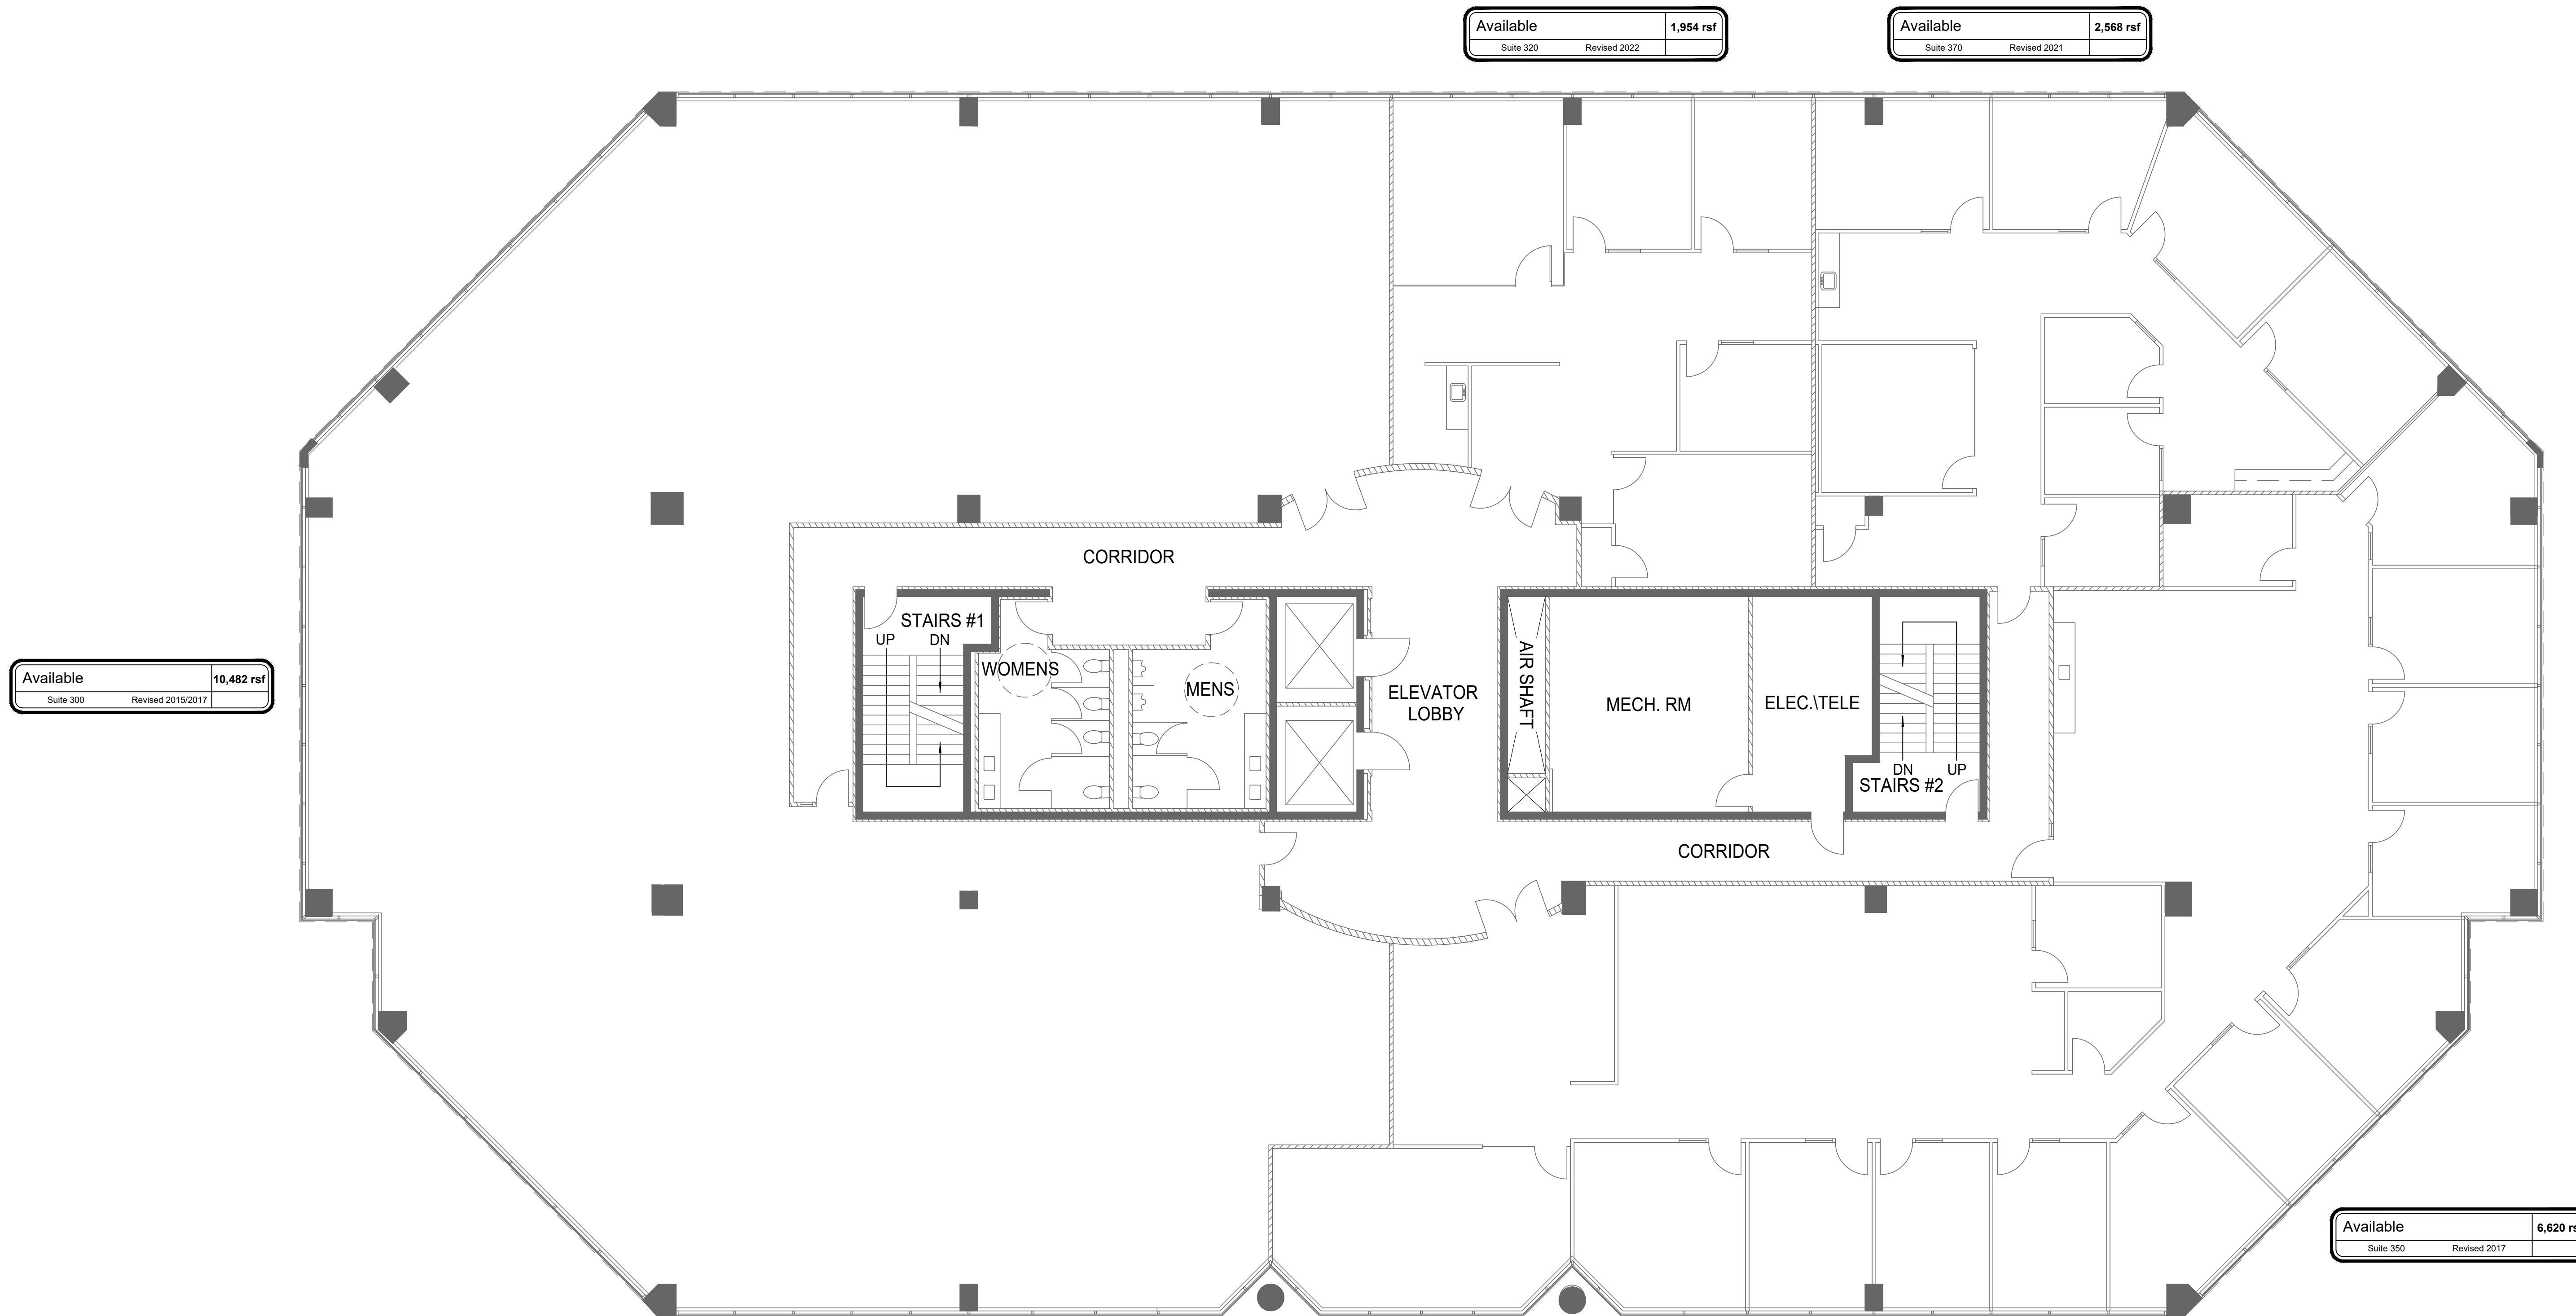

Available	10,482 rsf
Suite 300	Revised 2015/2017

Available	1,954 rsf
Suite 320	Revised 2022

Available	2,568 rsf
Suite 370	Revised 2021

Available	6,620 rsf
Suite 350	Revised 2017

PROJECT INFORMATION

SQUARE FEET: _____

ARCHITECT: _____

DRAWN BY: ANTHONY MAXFIELD

ISSUE DATE: 2/10/2022

SCALE: 1/8"=1'-0"

HALF FLOOR AVAILABLE

SHEET TITLE

A-1

SHEET NUMBER


UP6
THIRD FLOOR
 6955 Union Park Center,
 Cottonwood Heights, UT 84047

Available	1,954 rsf
Suite 320	Revised 2022

Available	2,568 rsf
Suite 370	Revised 2021

Available	10,482 rsf
Suite 300	Revised 2015/2017

Available	6,620 rsf
Suite 350	Revised 2017

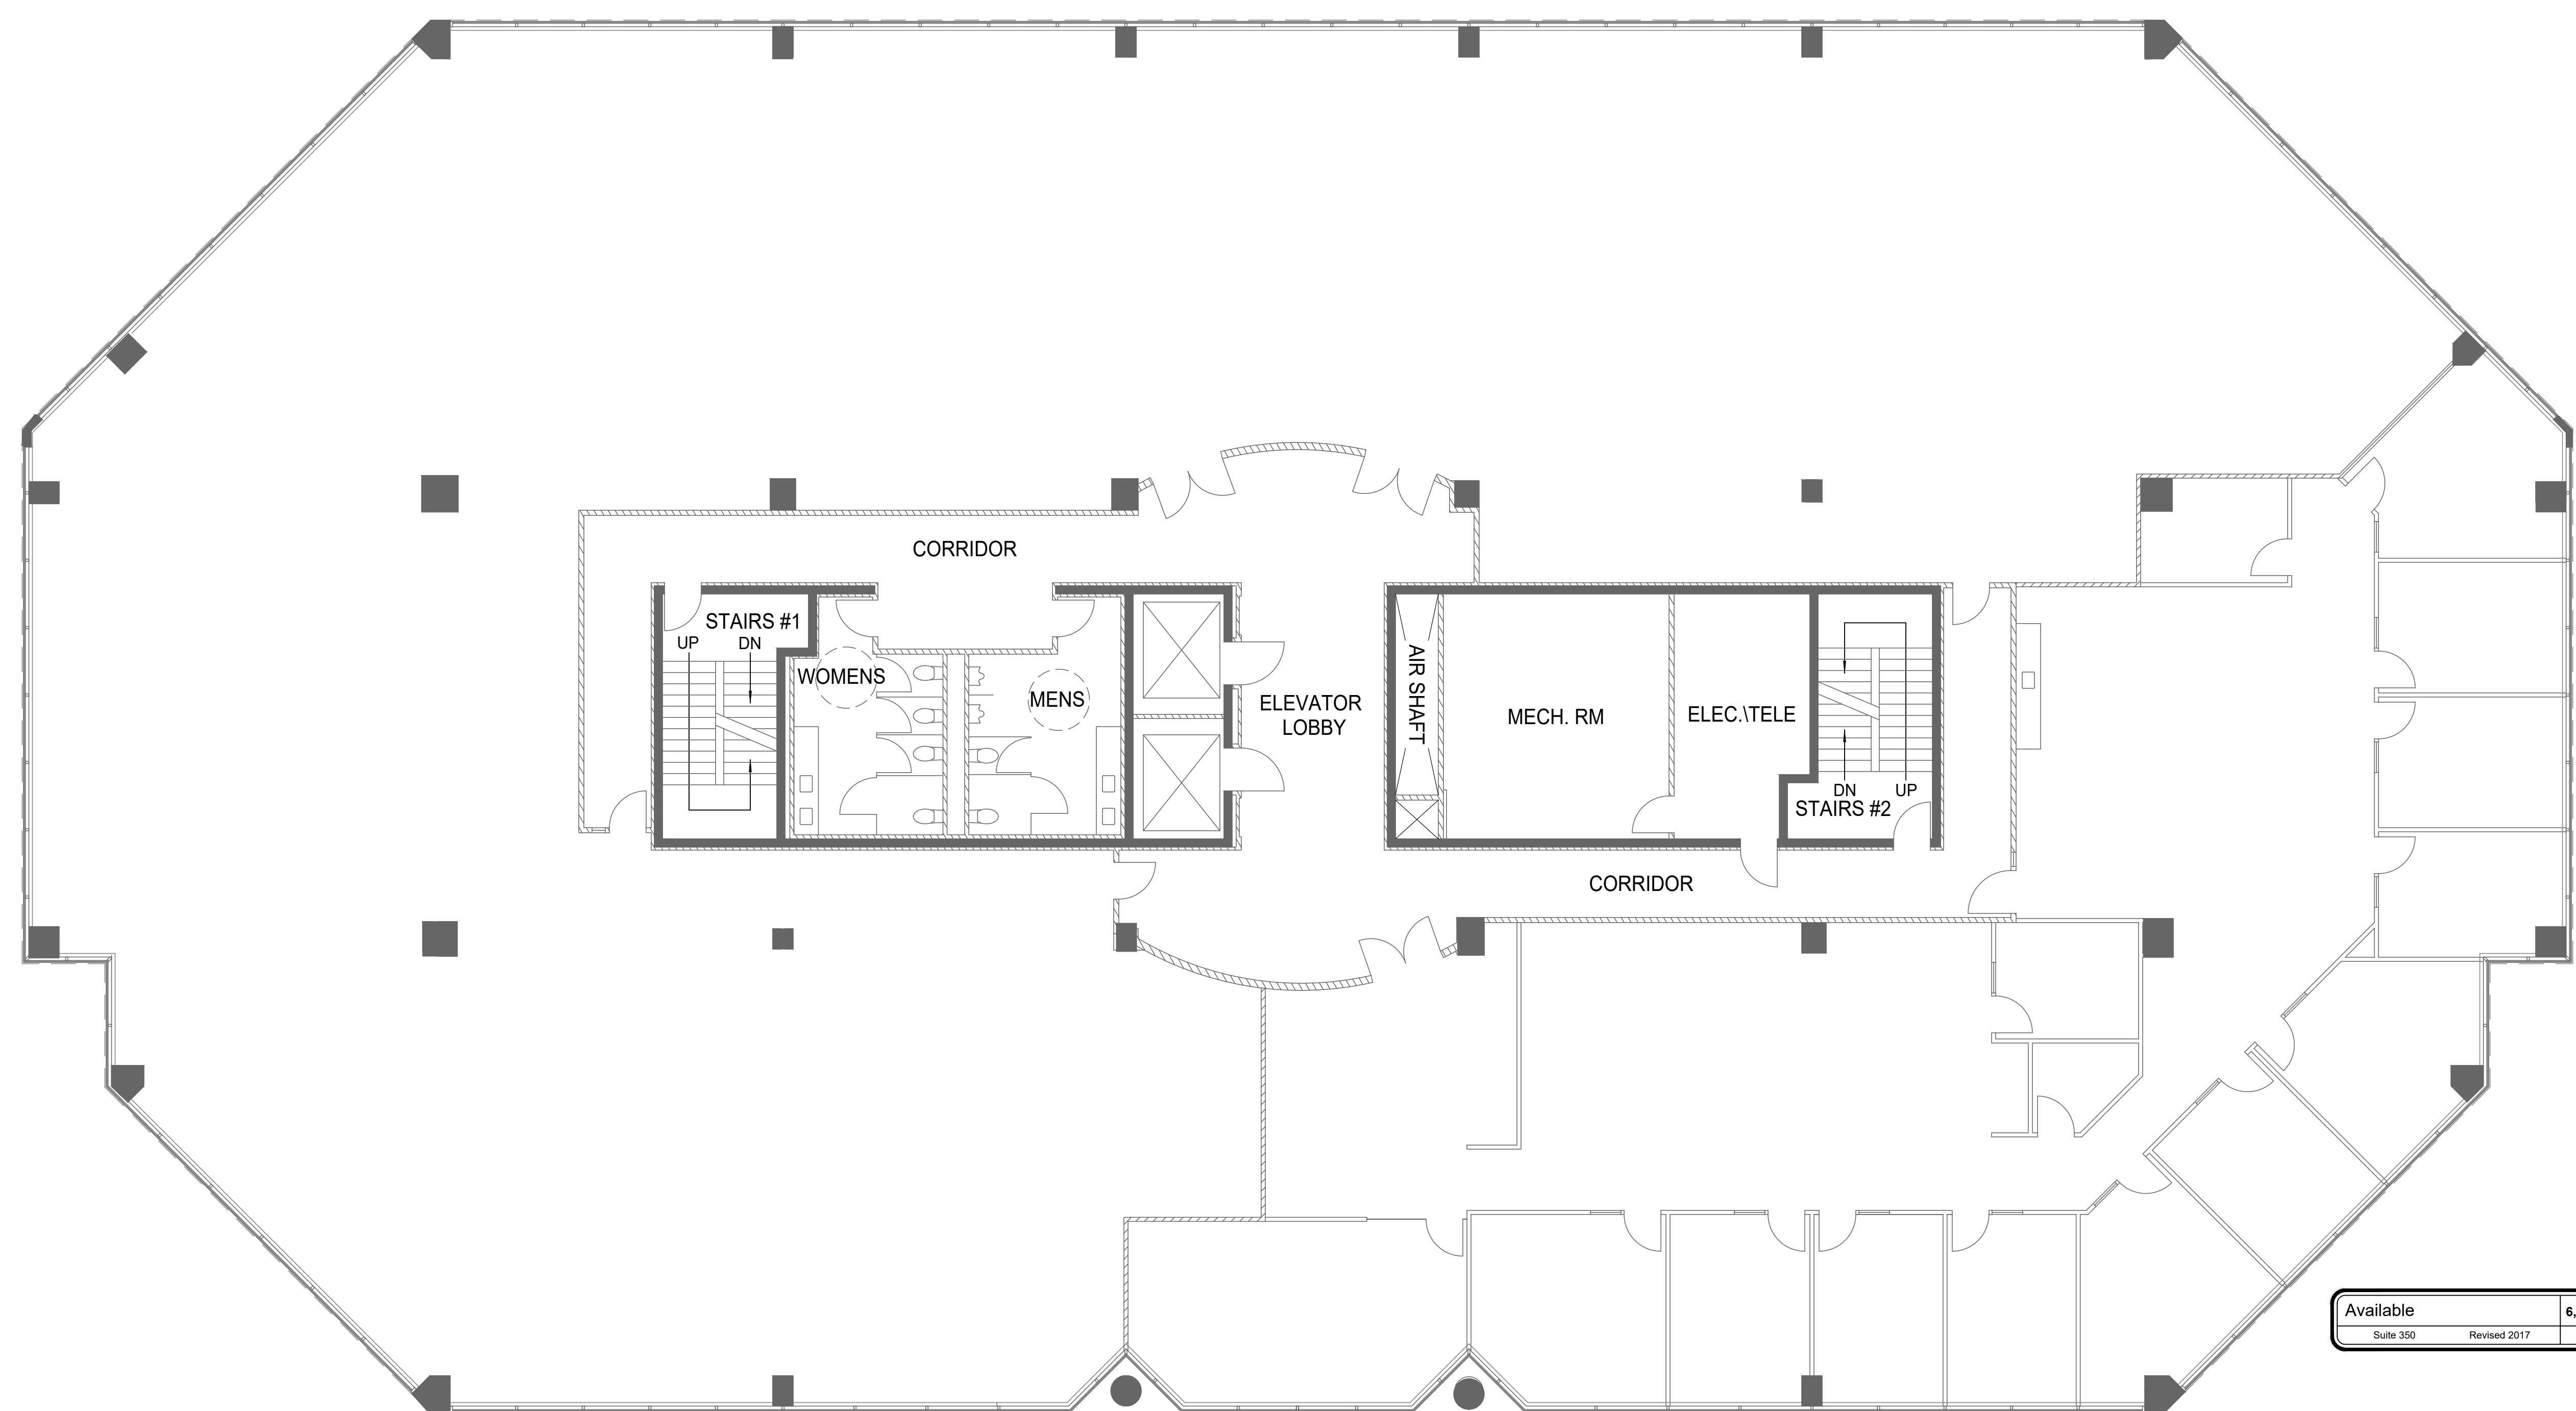

PROJECT INFORMATION

SQUARE FEET: _____

ARCHITECT: _____

DRAWN BY: ANTHONY MAXFIELD

ISSUE DATE: 2/10/2022

SCALE: 1/8"=1'-0"

3/4 FLOOR AVAILABLE

SHEET TITLE

A-1

SHEET NUMBER


UP6
THIRD FLOOR
 6955 Union Park Center,
 Cottonwood Heights, UT 84047

Available	1,954 rsf
Suite 320	Revised 2022

Available	2,568 rsf
Suite 370	Revised 2021

Available	10,482 rsf
Suite 300	Revised 2015/2017

Available	6,620 rsf
Suite 350	Revised 2017

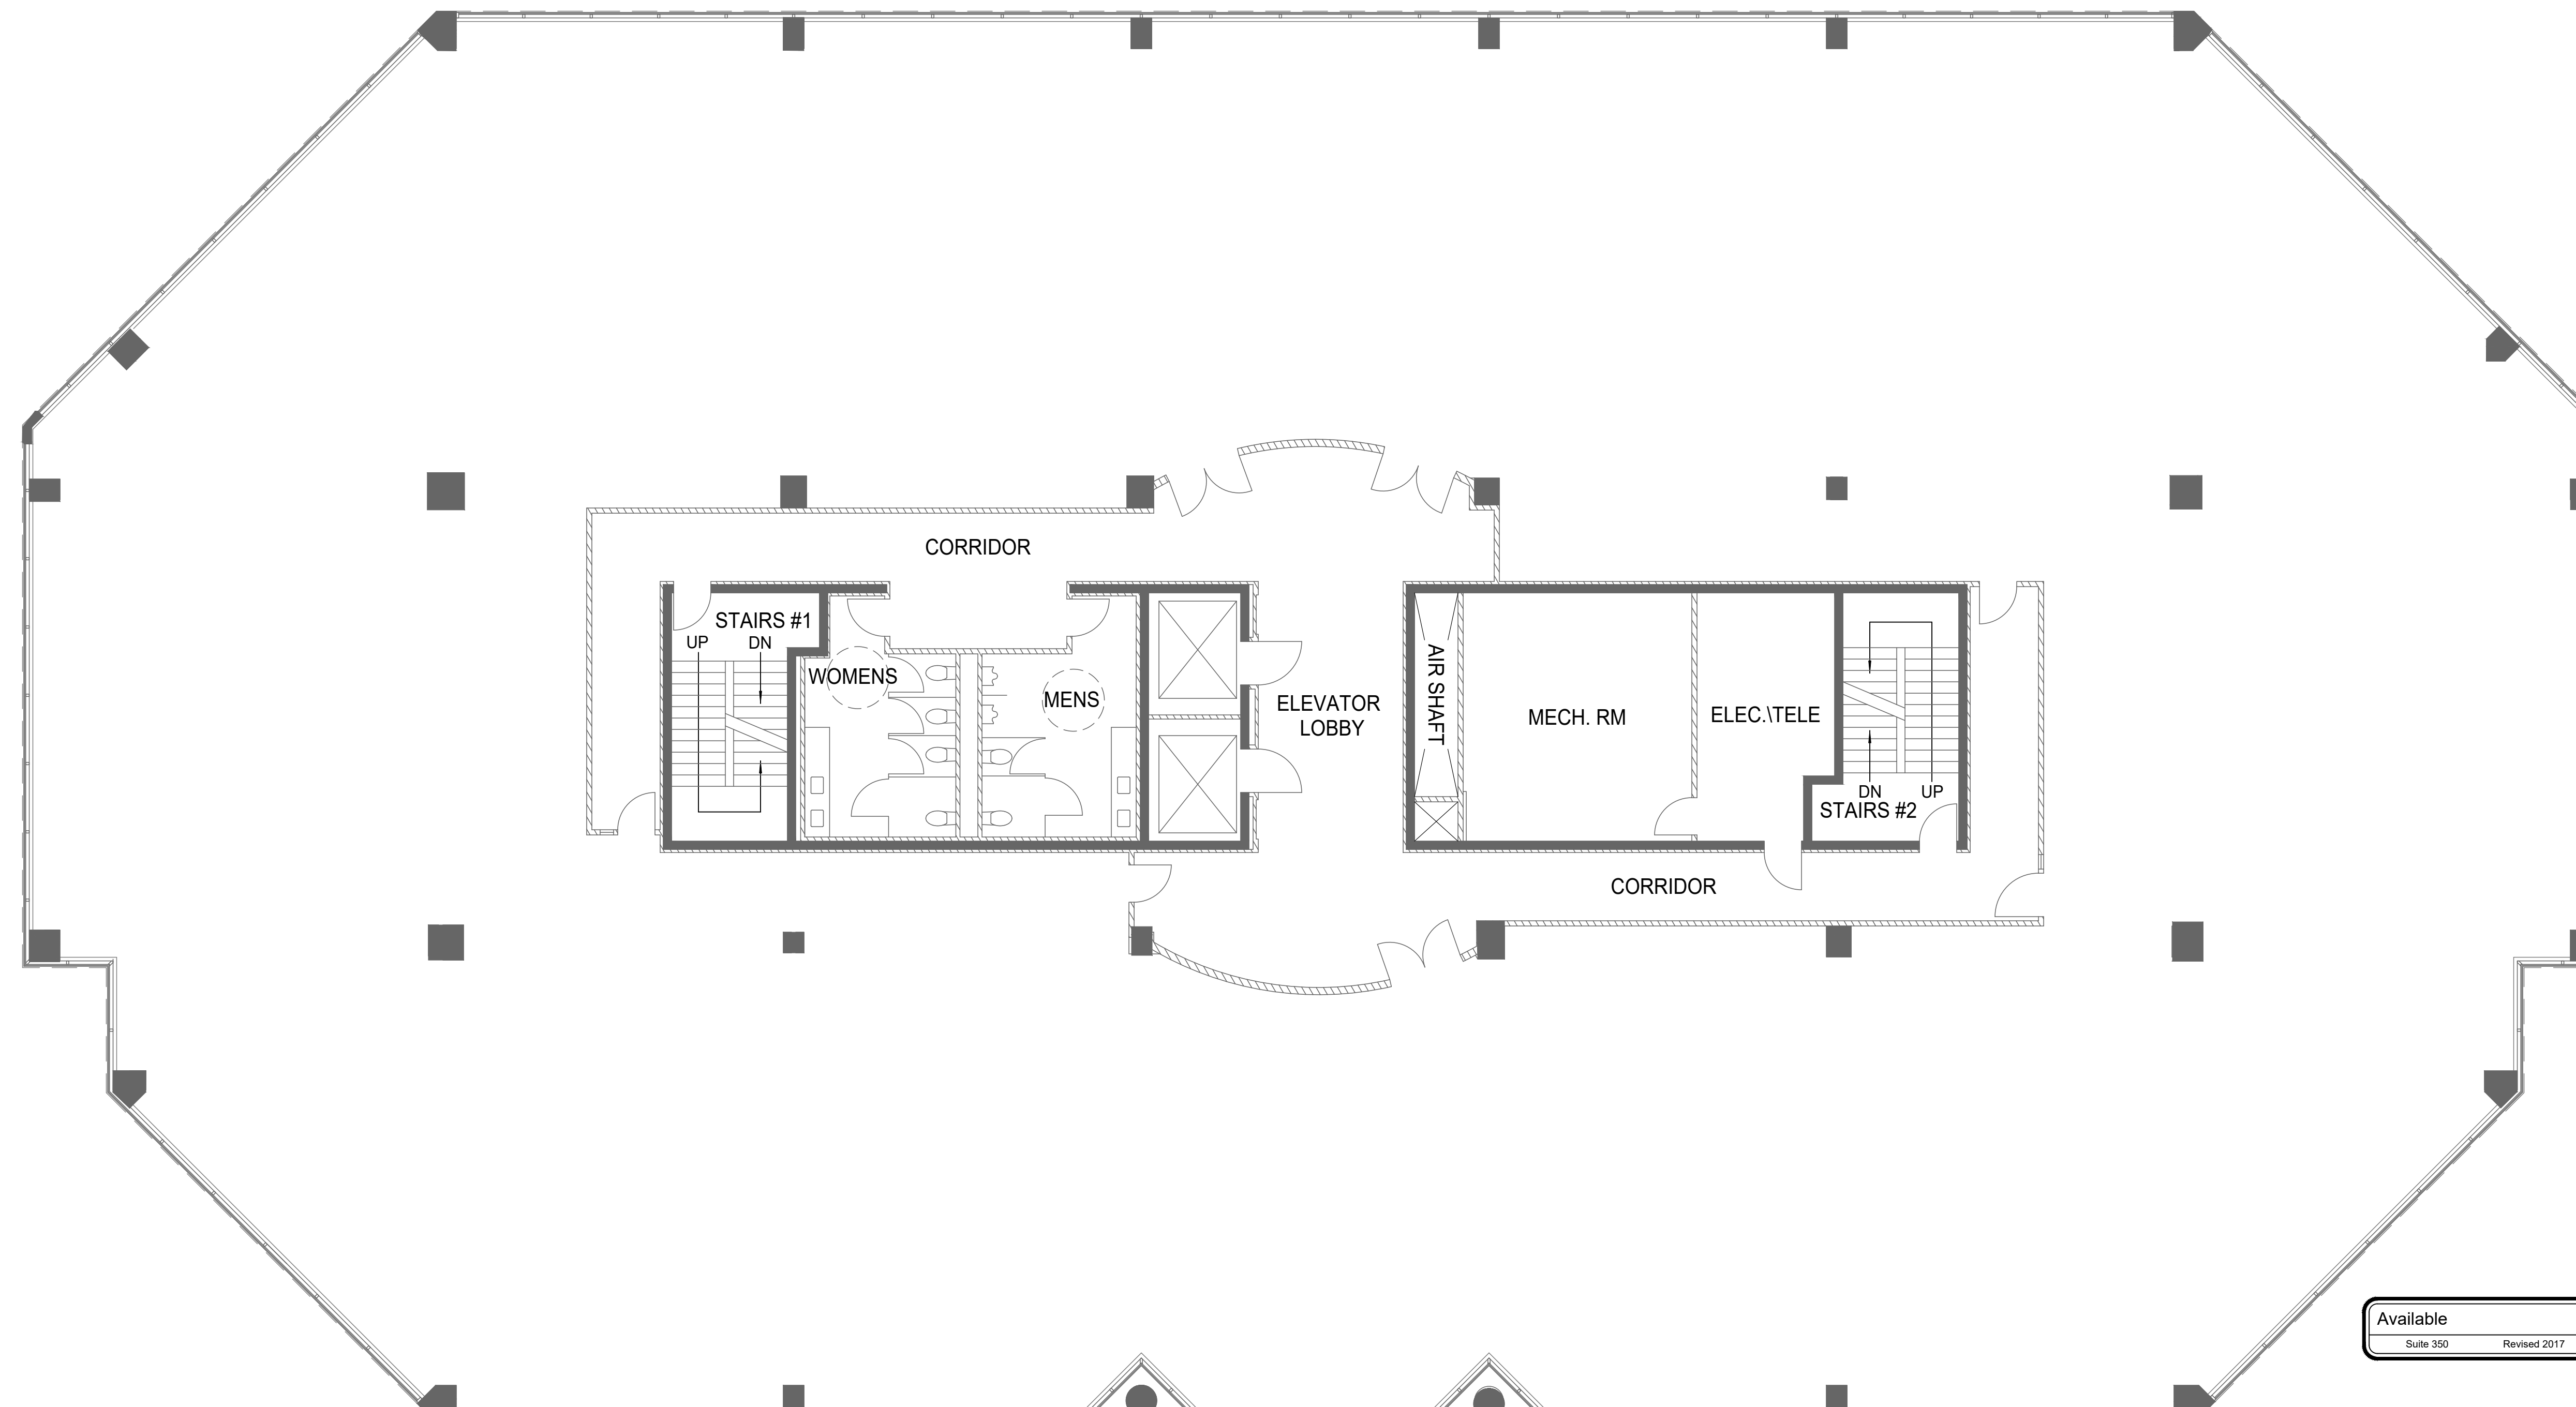

PROJECT INFORMATION

SQUARE FEET: _____

ARCHITECT: _____

DRAWN BY: ANTHONY MAXFIELD

ISSUE DATE: 2/10/2022

SCALE: 1/8"=1'-0"

FULL FLOOR AVAILABLE

SHEET TITLE

A-1

SHEET NUMBER