
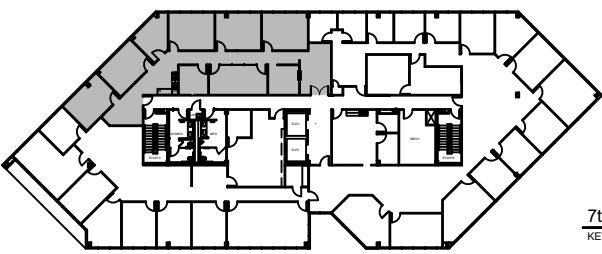


LEGEND			
EXISTING	NEW	LOW	DEMO
WALLS			
NEW/RELOCATED DOOR			

ISSUE DATES	
DATE	DESCRIPTION
09-30-2024	ISSUE FOR REVIEW

694 - 601 SAWYER
 601 SAWYER STREET HOUSTON, TX 77007
 SUITE 700

PROJECT:	694 - 601 SAWYER
PLAT SCALE:	3/32" = 1'-0"
CHECKED BY:	WM
FILE NAME:	694 - 601 SAWYER
SHEET TITLE:	EXISTING FLOOR PLAN
SHEET NUMBER:	EX-1

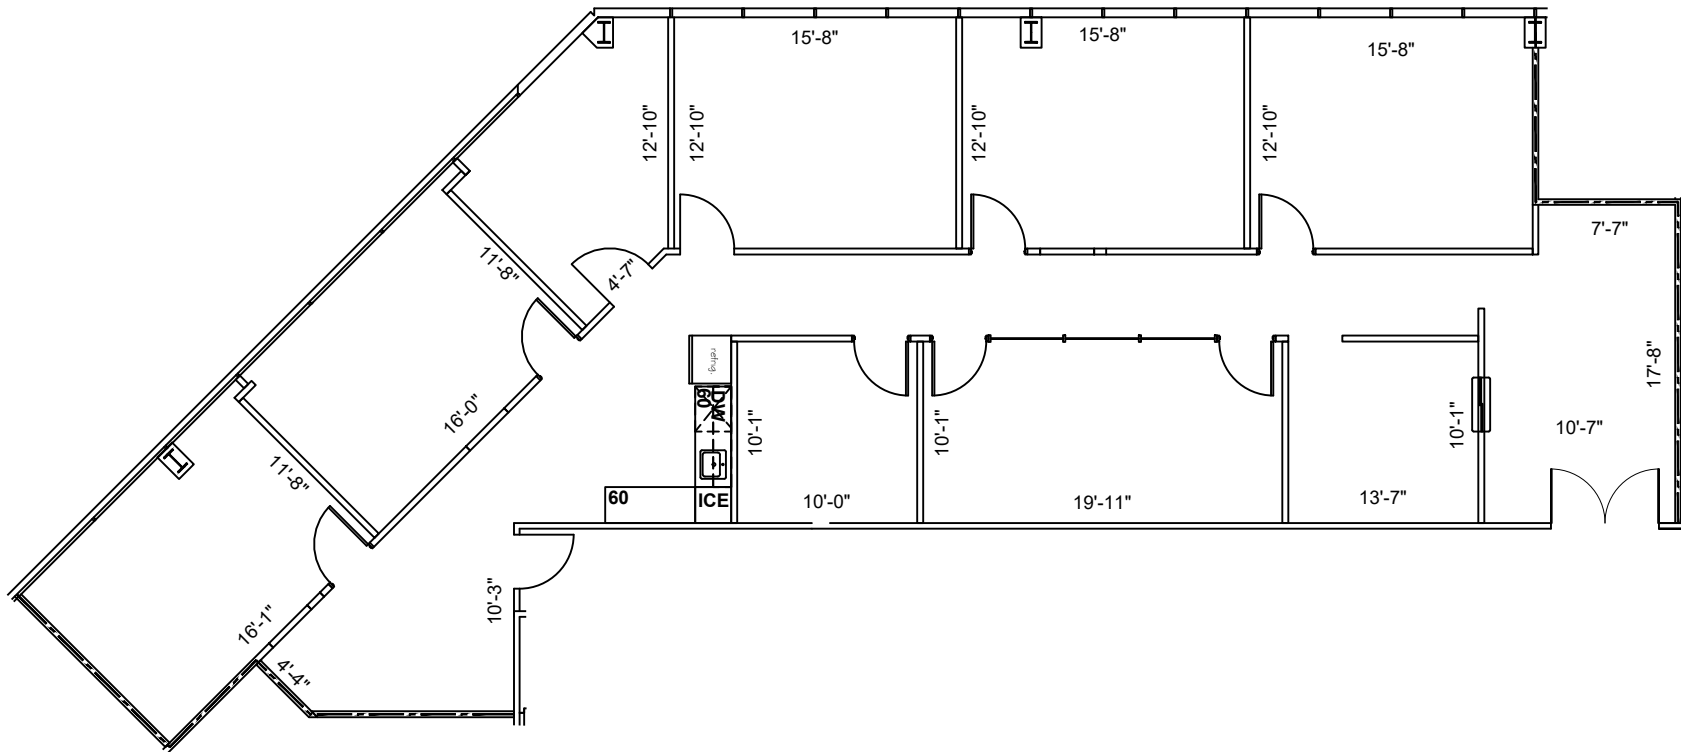

7th FLOOR
 KEY PLAN

1 FLOOR PLAN
 SCALE: 3/32"=1'-0"

FLOOR PLANS MAY NOT BE TO SCALE AND MAY NOT REFLECT EXISTING CONDITIONS AND SHALL NOT BE RELIED UPON AS SUCH THESE DRAWINGS ARE DESIGN INTENT AND ARE AN EXHIBIT TO THE LEASE