



BRICK-1
SIOUX CITY BRICK
MODULAR
EBOMITE SMOOTH

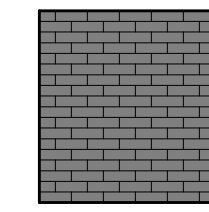


BRICK-2
SIOUX CITY BRICK
MODULAR
VINTAGE BLACK SMOOTH

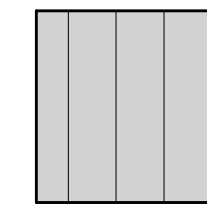


R-PANEL
KYNAR - SLATE GRAY




7.2 PANEL
KYNAR - CHARCOAL

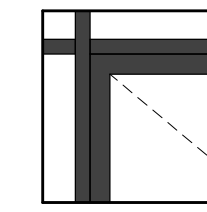

STOREFRONT
BLACK ANODIZED

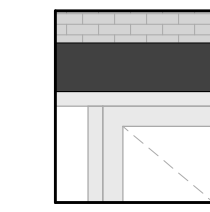


CANOPIES
SATIN BLACK

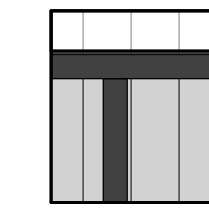


GUTTERS/DOWNSPOUTS
SATIN BLACK

MATERIAL LEGEND

1/4" = 1'-0"

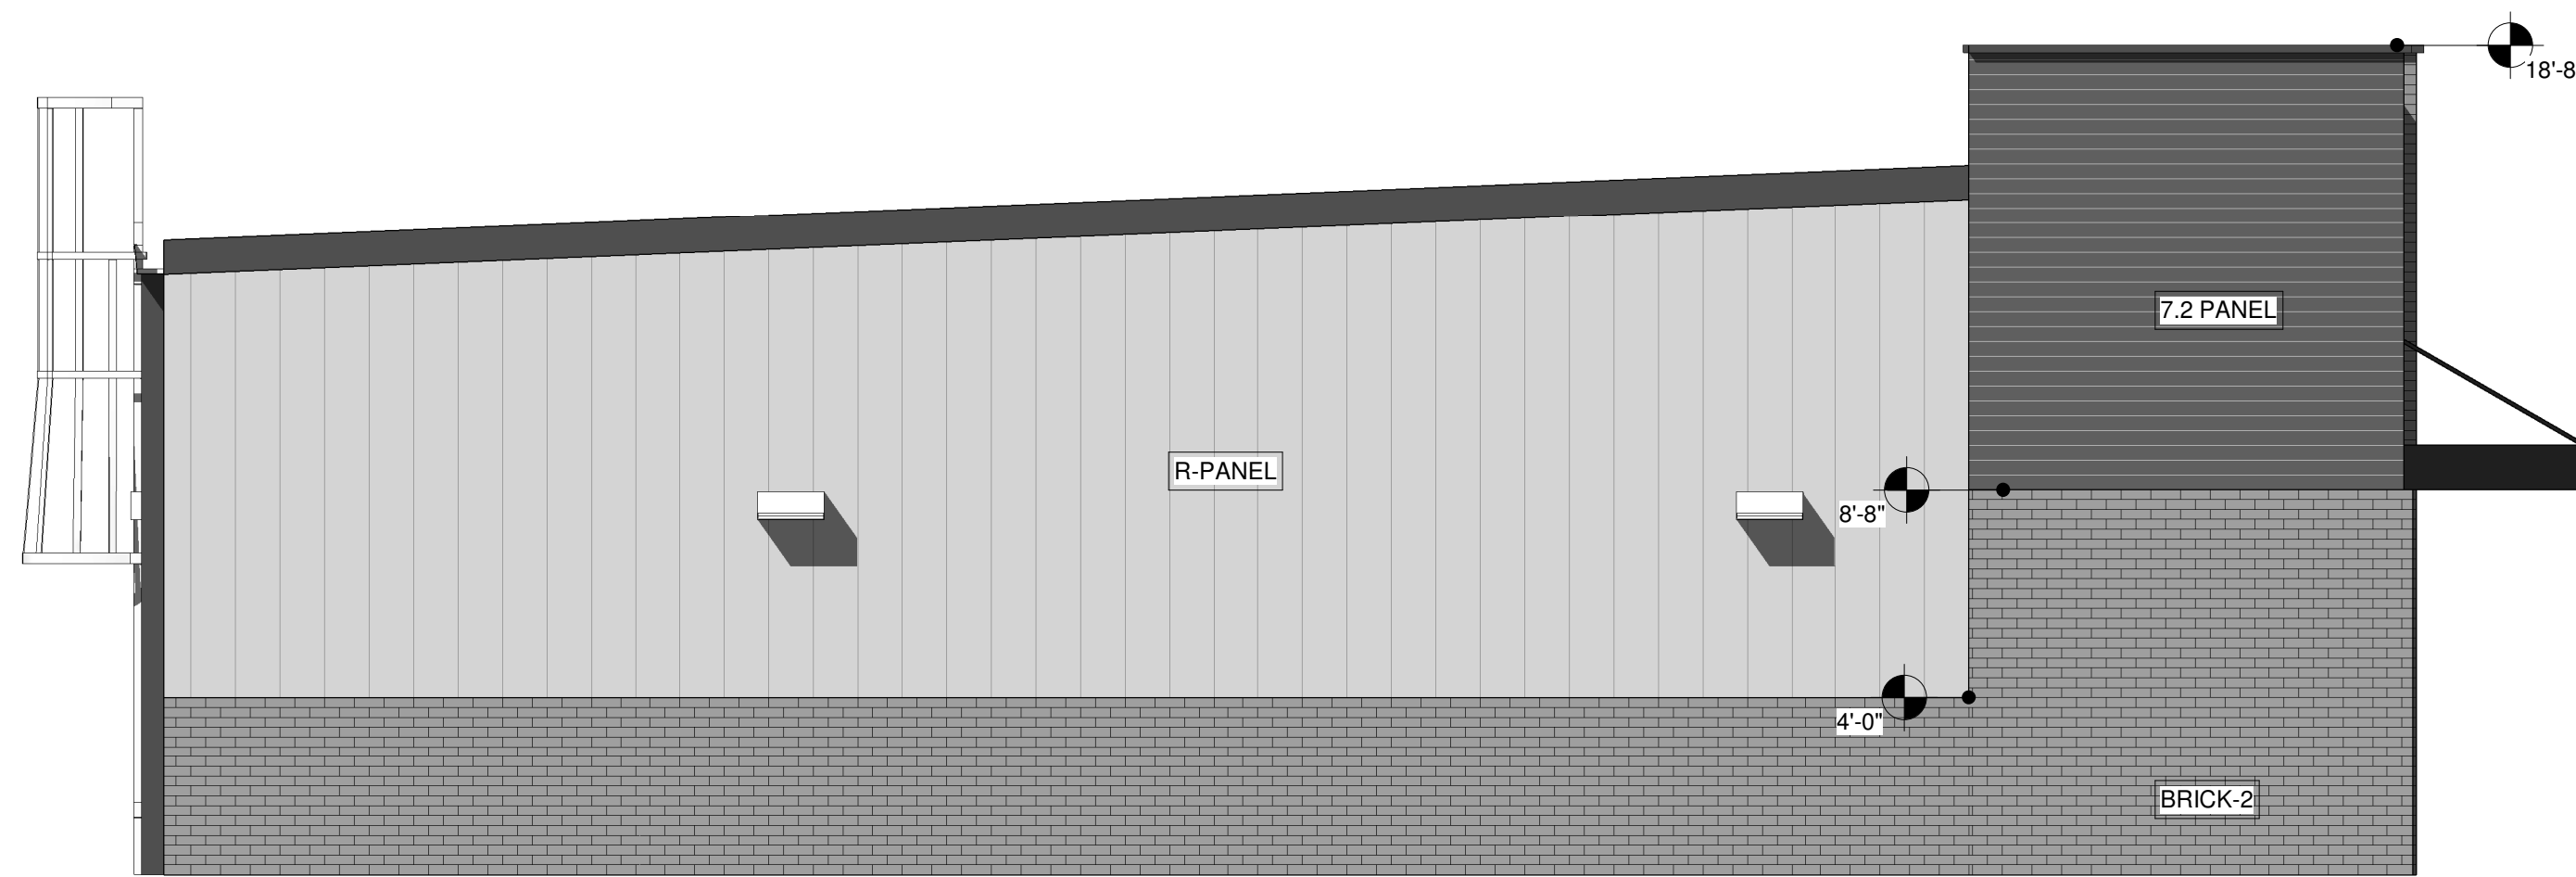


4 EAST ELEVATION
1/4" = 1'-0"

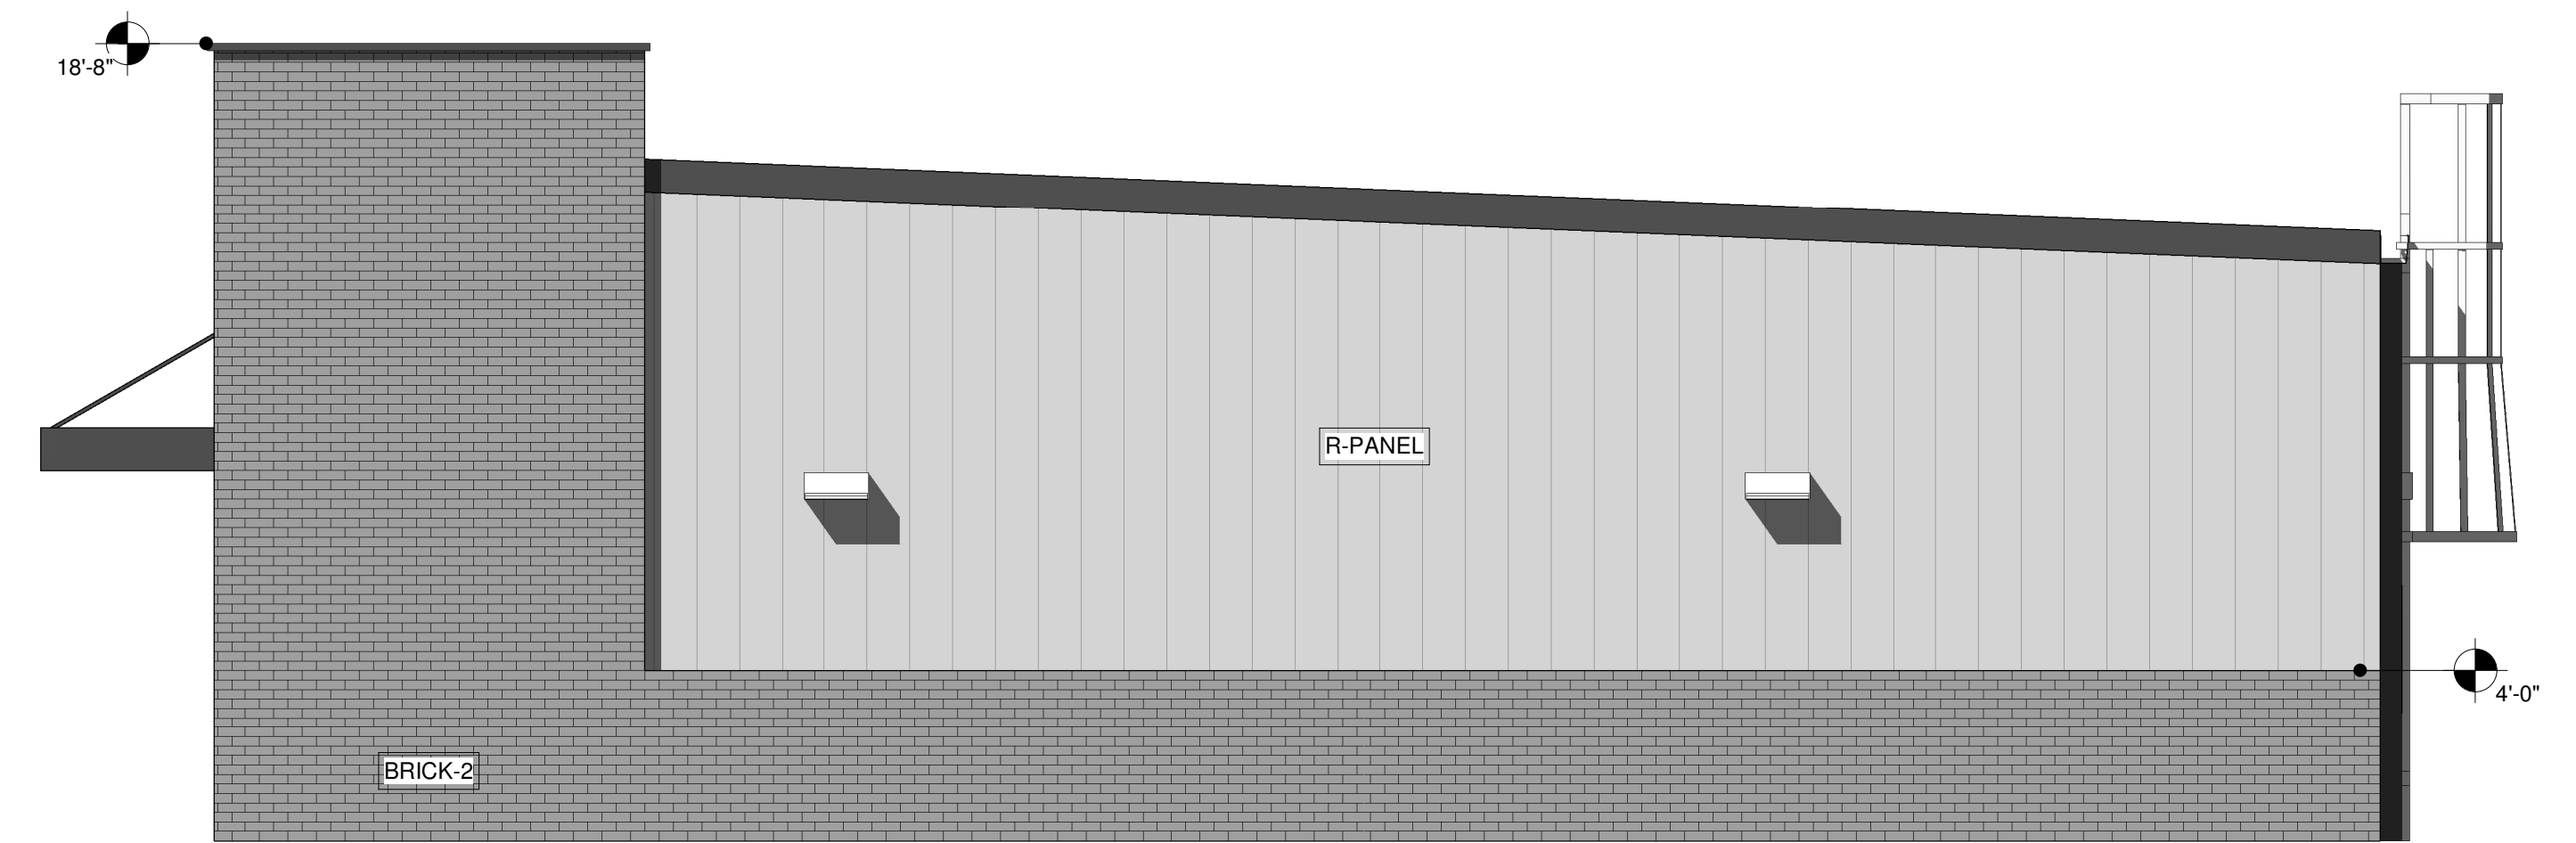


3 WEST ELEVATION
1/4" = 1'-0"



2 SOUTH ELEVATION
1/4" = 1'-0"

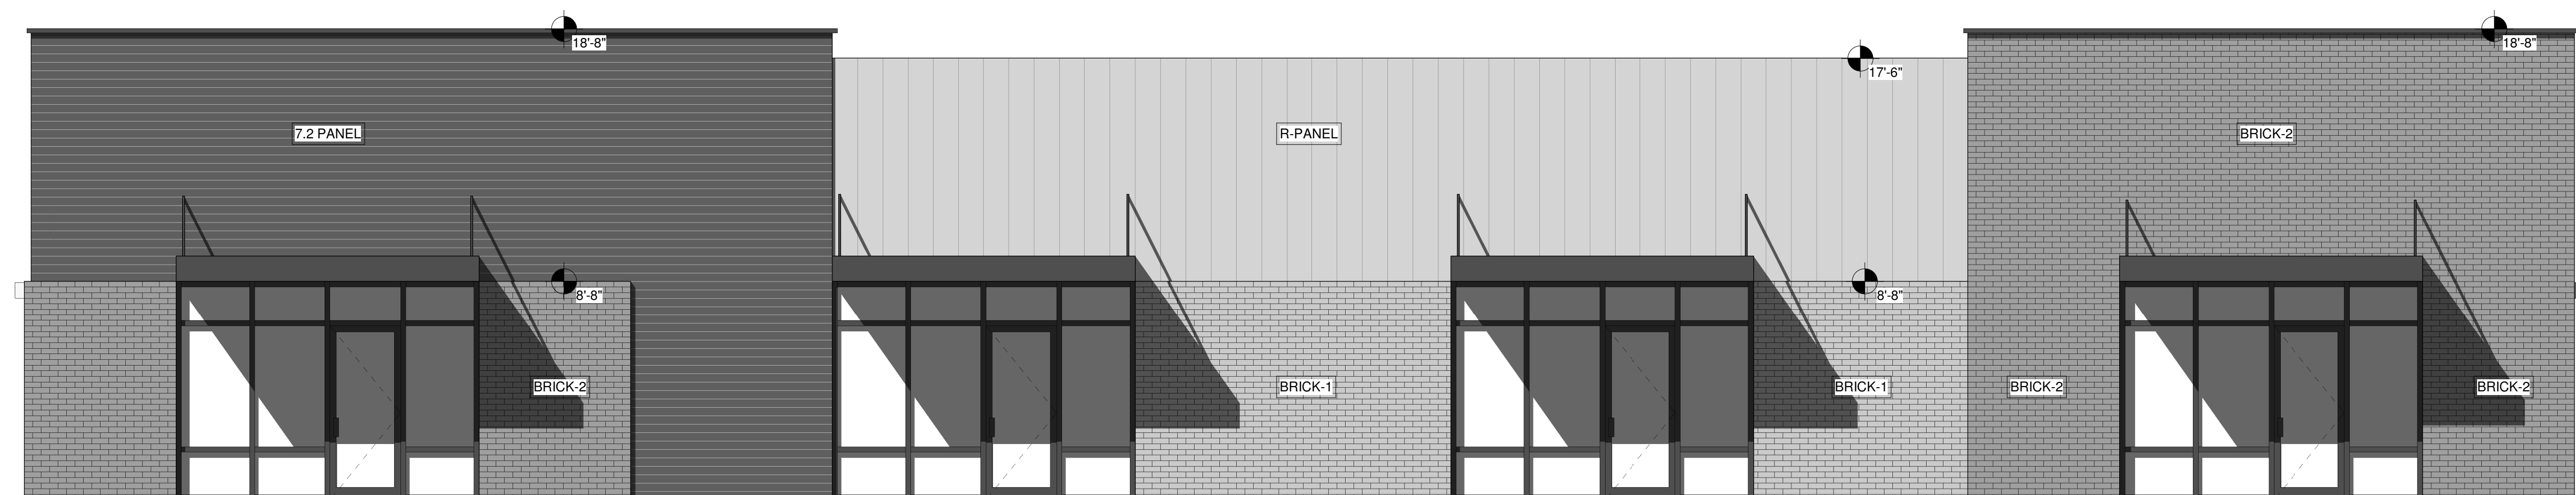

1 NORTH ELEVATION
1/4" = 1'-0"

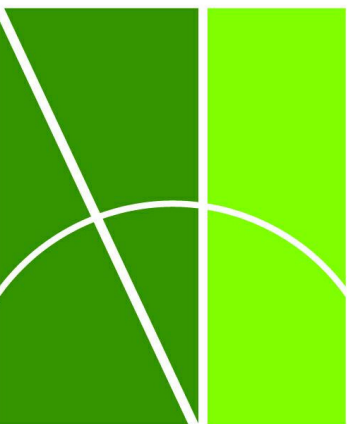

NIELSEN
ARCHITECTURE, LLC
nielsen-architecture.com
1710 SW Commerce Drive
Suite 25
Bentonville, AR 72712
eric@nielsen-architecture.com
479.254.0112

PERTAINING TO ISSUES OF
CONFIDENTIALITY AND COPYRIGHT,
REQUEST FOR THE RELEASE OR
REPRODUCTION OF THESE
DRAWINGS MUST BE APPROVED BY
NIELSEN ARCHITECTURE, LLC.

MISSION BLDG

PROJECT NUMBER:

06-XX-XXXX

DRAWN BY: Author

APPROVED BY: Approver

ISSUE DATE: xx/xx/xx

REVISIONS

DATE DESCRIPTION

SHEET CONTENTS:

BUILDING
ELEVATIONS

A200